
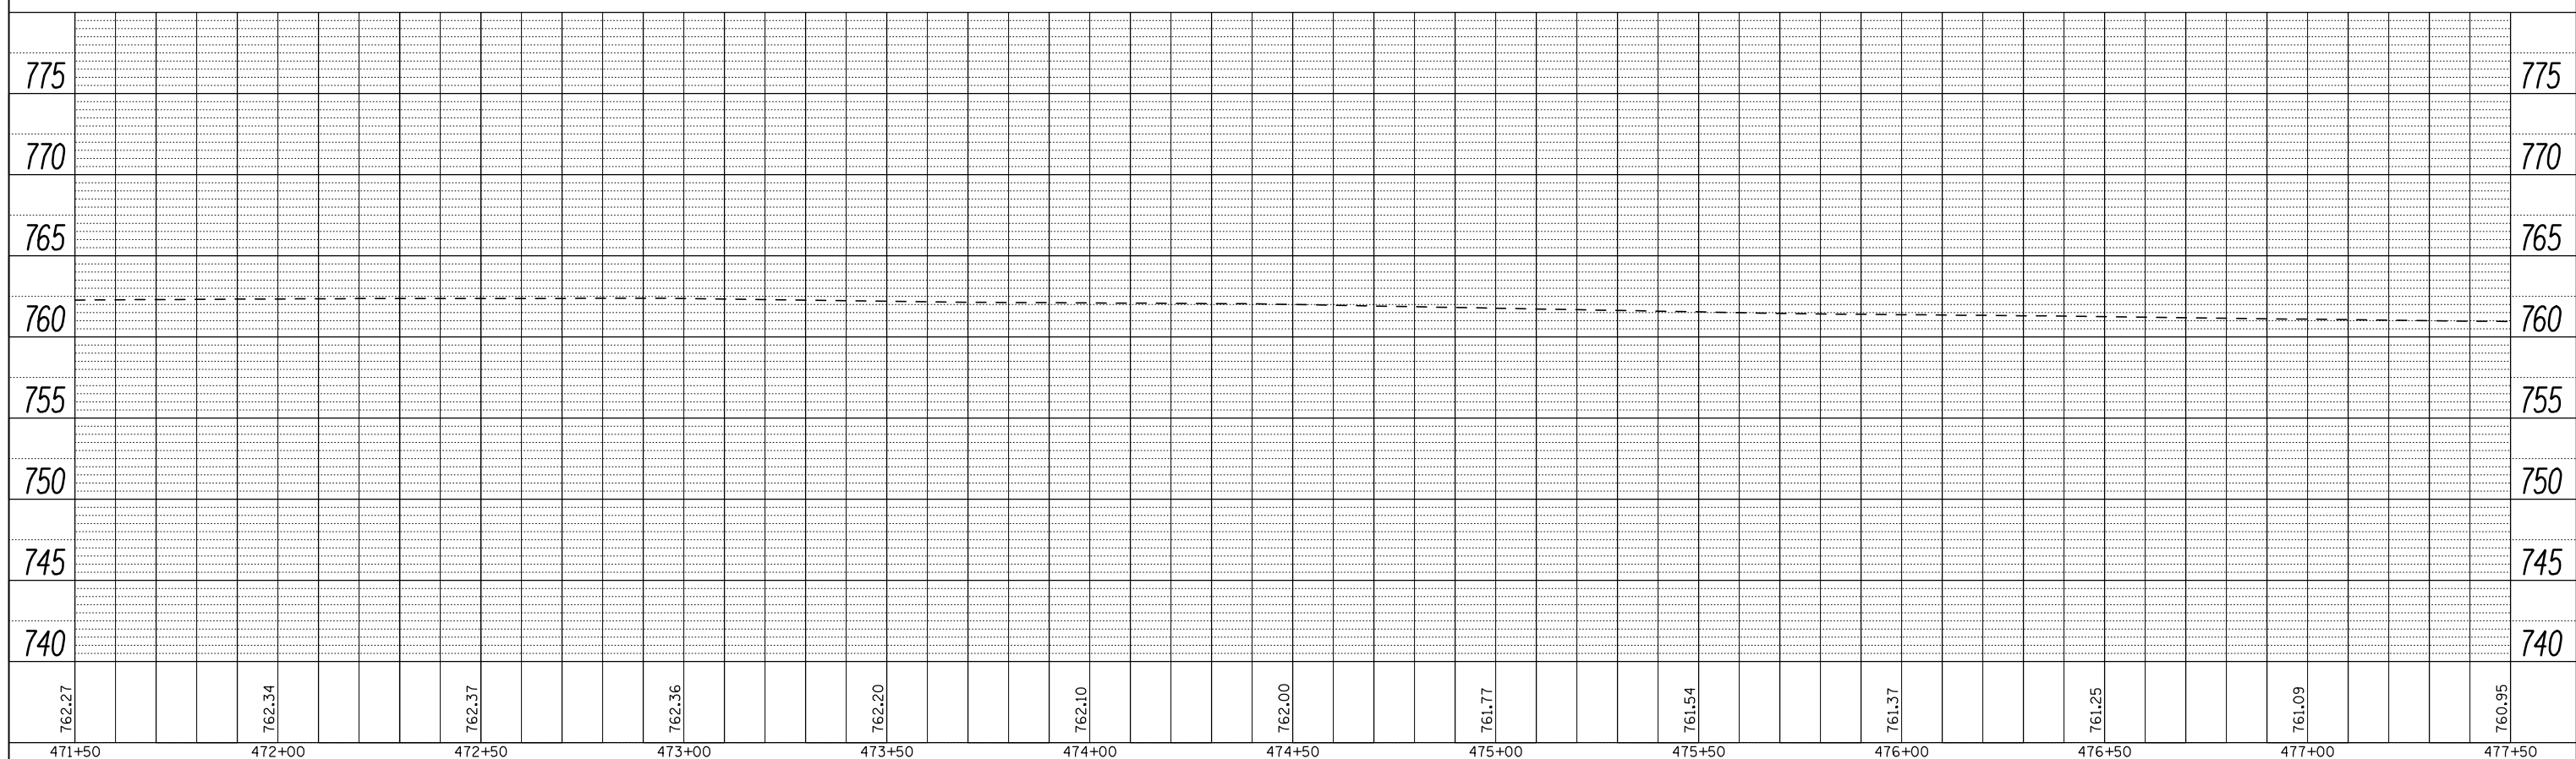


PLAN	SURVEYED	BY	DATE
	PLOTTED		
	NOTE BOOK		
	CHECKED		
	NO.		
	CAD FILE NAME		

PROFILE	SURVEYED	BY	DATE
	PLOTTED		
	NOTE BOOK		
	CHECKED		
	NO.		
	STRUCTURE		
	NOTATIS		
	ORNO		

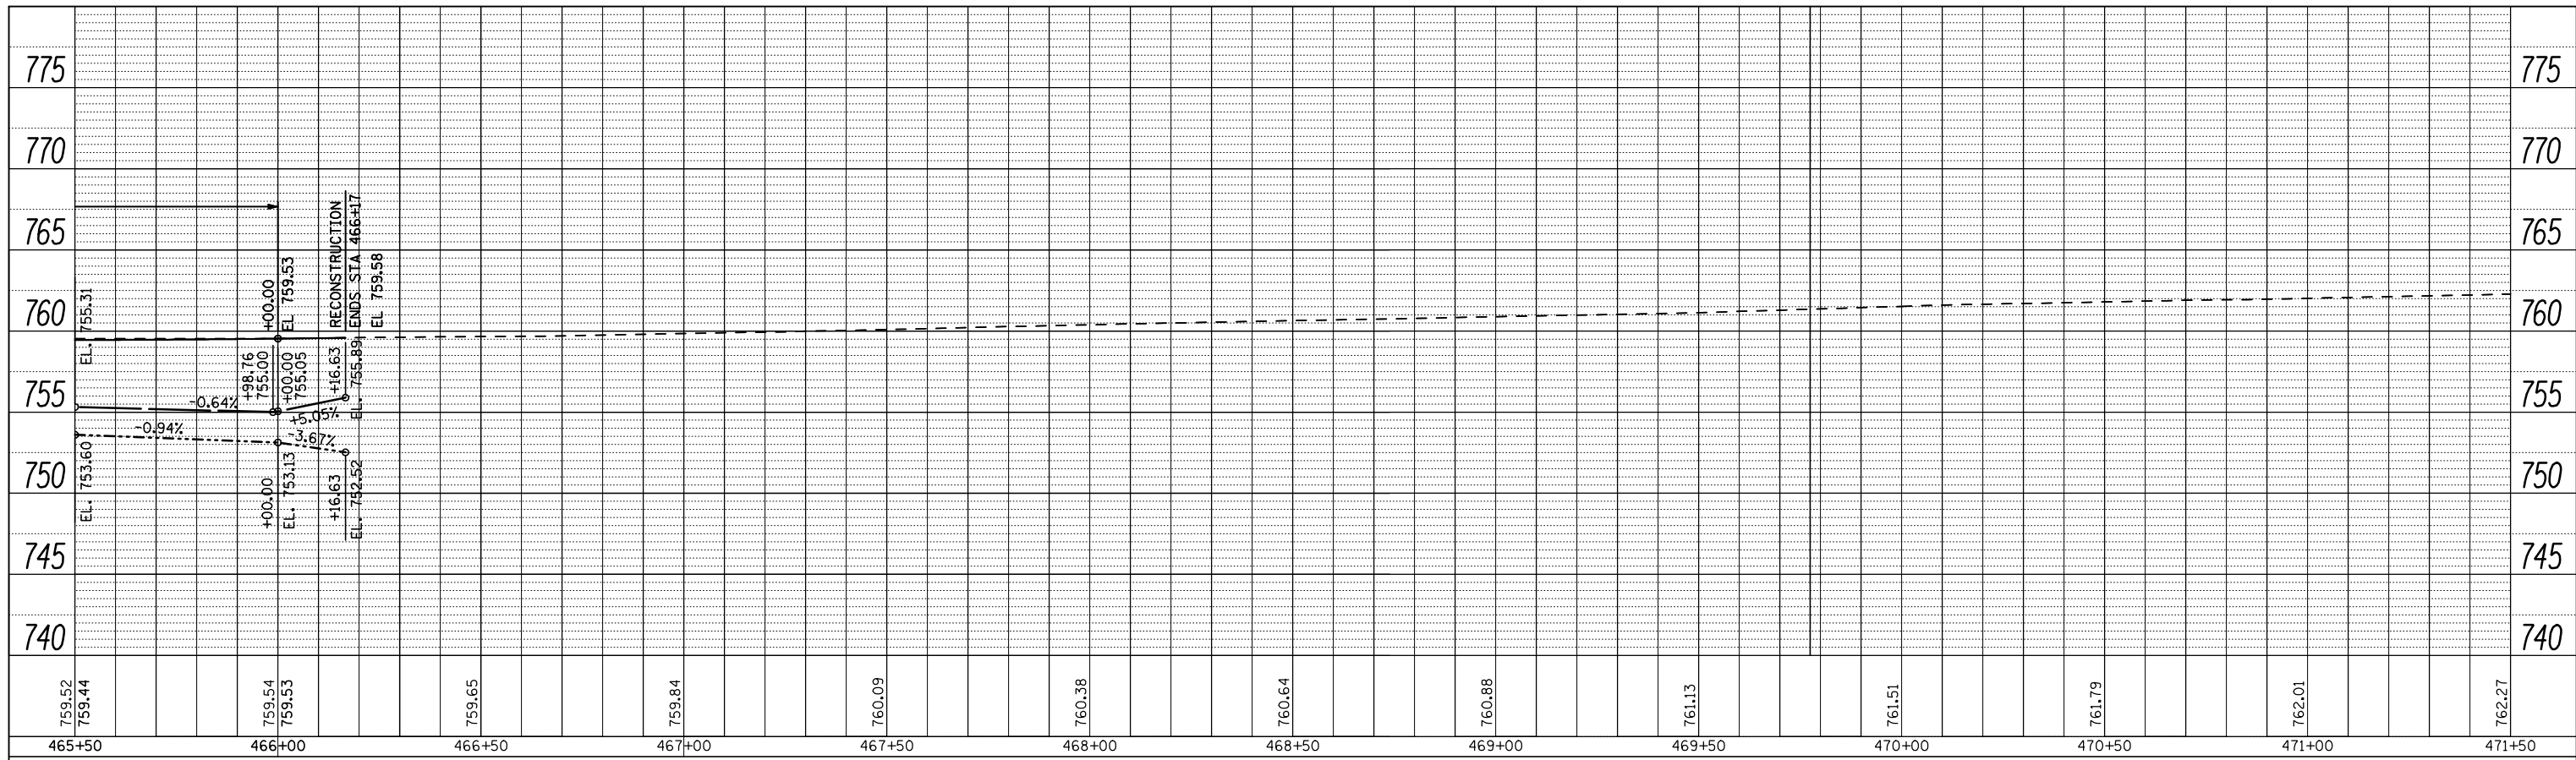

FILE NAME =	USER NAME = Elgin 110	DESIGNED - MJS	REVISED -
...\\CADD SHEETS\Z00793PRF19.dgn		DRAWN - RMH	REVISED -
		CHECKED - RLH	REVISED -
		DATE - APRIL 30, 2013	REVISED -

**STATE OF ILLINOIS
DEPARTMENT OF TRANSPORTATION**

**ROADWAY PROFILE
FOREST HILLS ROAD**

THE UPCHURCH GROUP, INC.

SCALE: SHEET NO. OF SHEETS STA. 465+50 TO STA. 466+17

F.A.P. RTE.	SECTION	COUNTY	TOTAL SHEETS	SHEET NO.
303	129R	WINNEBAGO	968	208
			CONTRACT NO. 64988	
ILLINOIS FED. AID PROJECT				