


PLAN	SURVEYED	BY	DATE
	PLOTTED		
	GRADES CHECKED		
	ALIGNMENT CHECKED		
	STRUCTURE NOTATIONS CHECKED		
	CARD FILE NAME		
	NO.		

PROFILE	SURVEYED	BY	DATE
	PLOTTED		
	GRADES CHECKED		
	ALIGNMENT CHECKED		
	STRUCTURE NOTATIONS CHECKED		
	CARD FILE NAME		
	NO.		

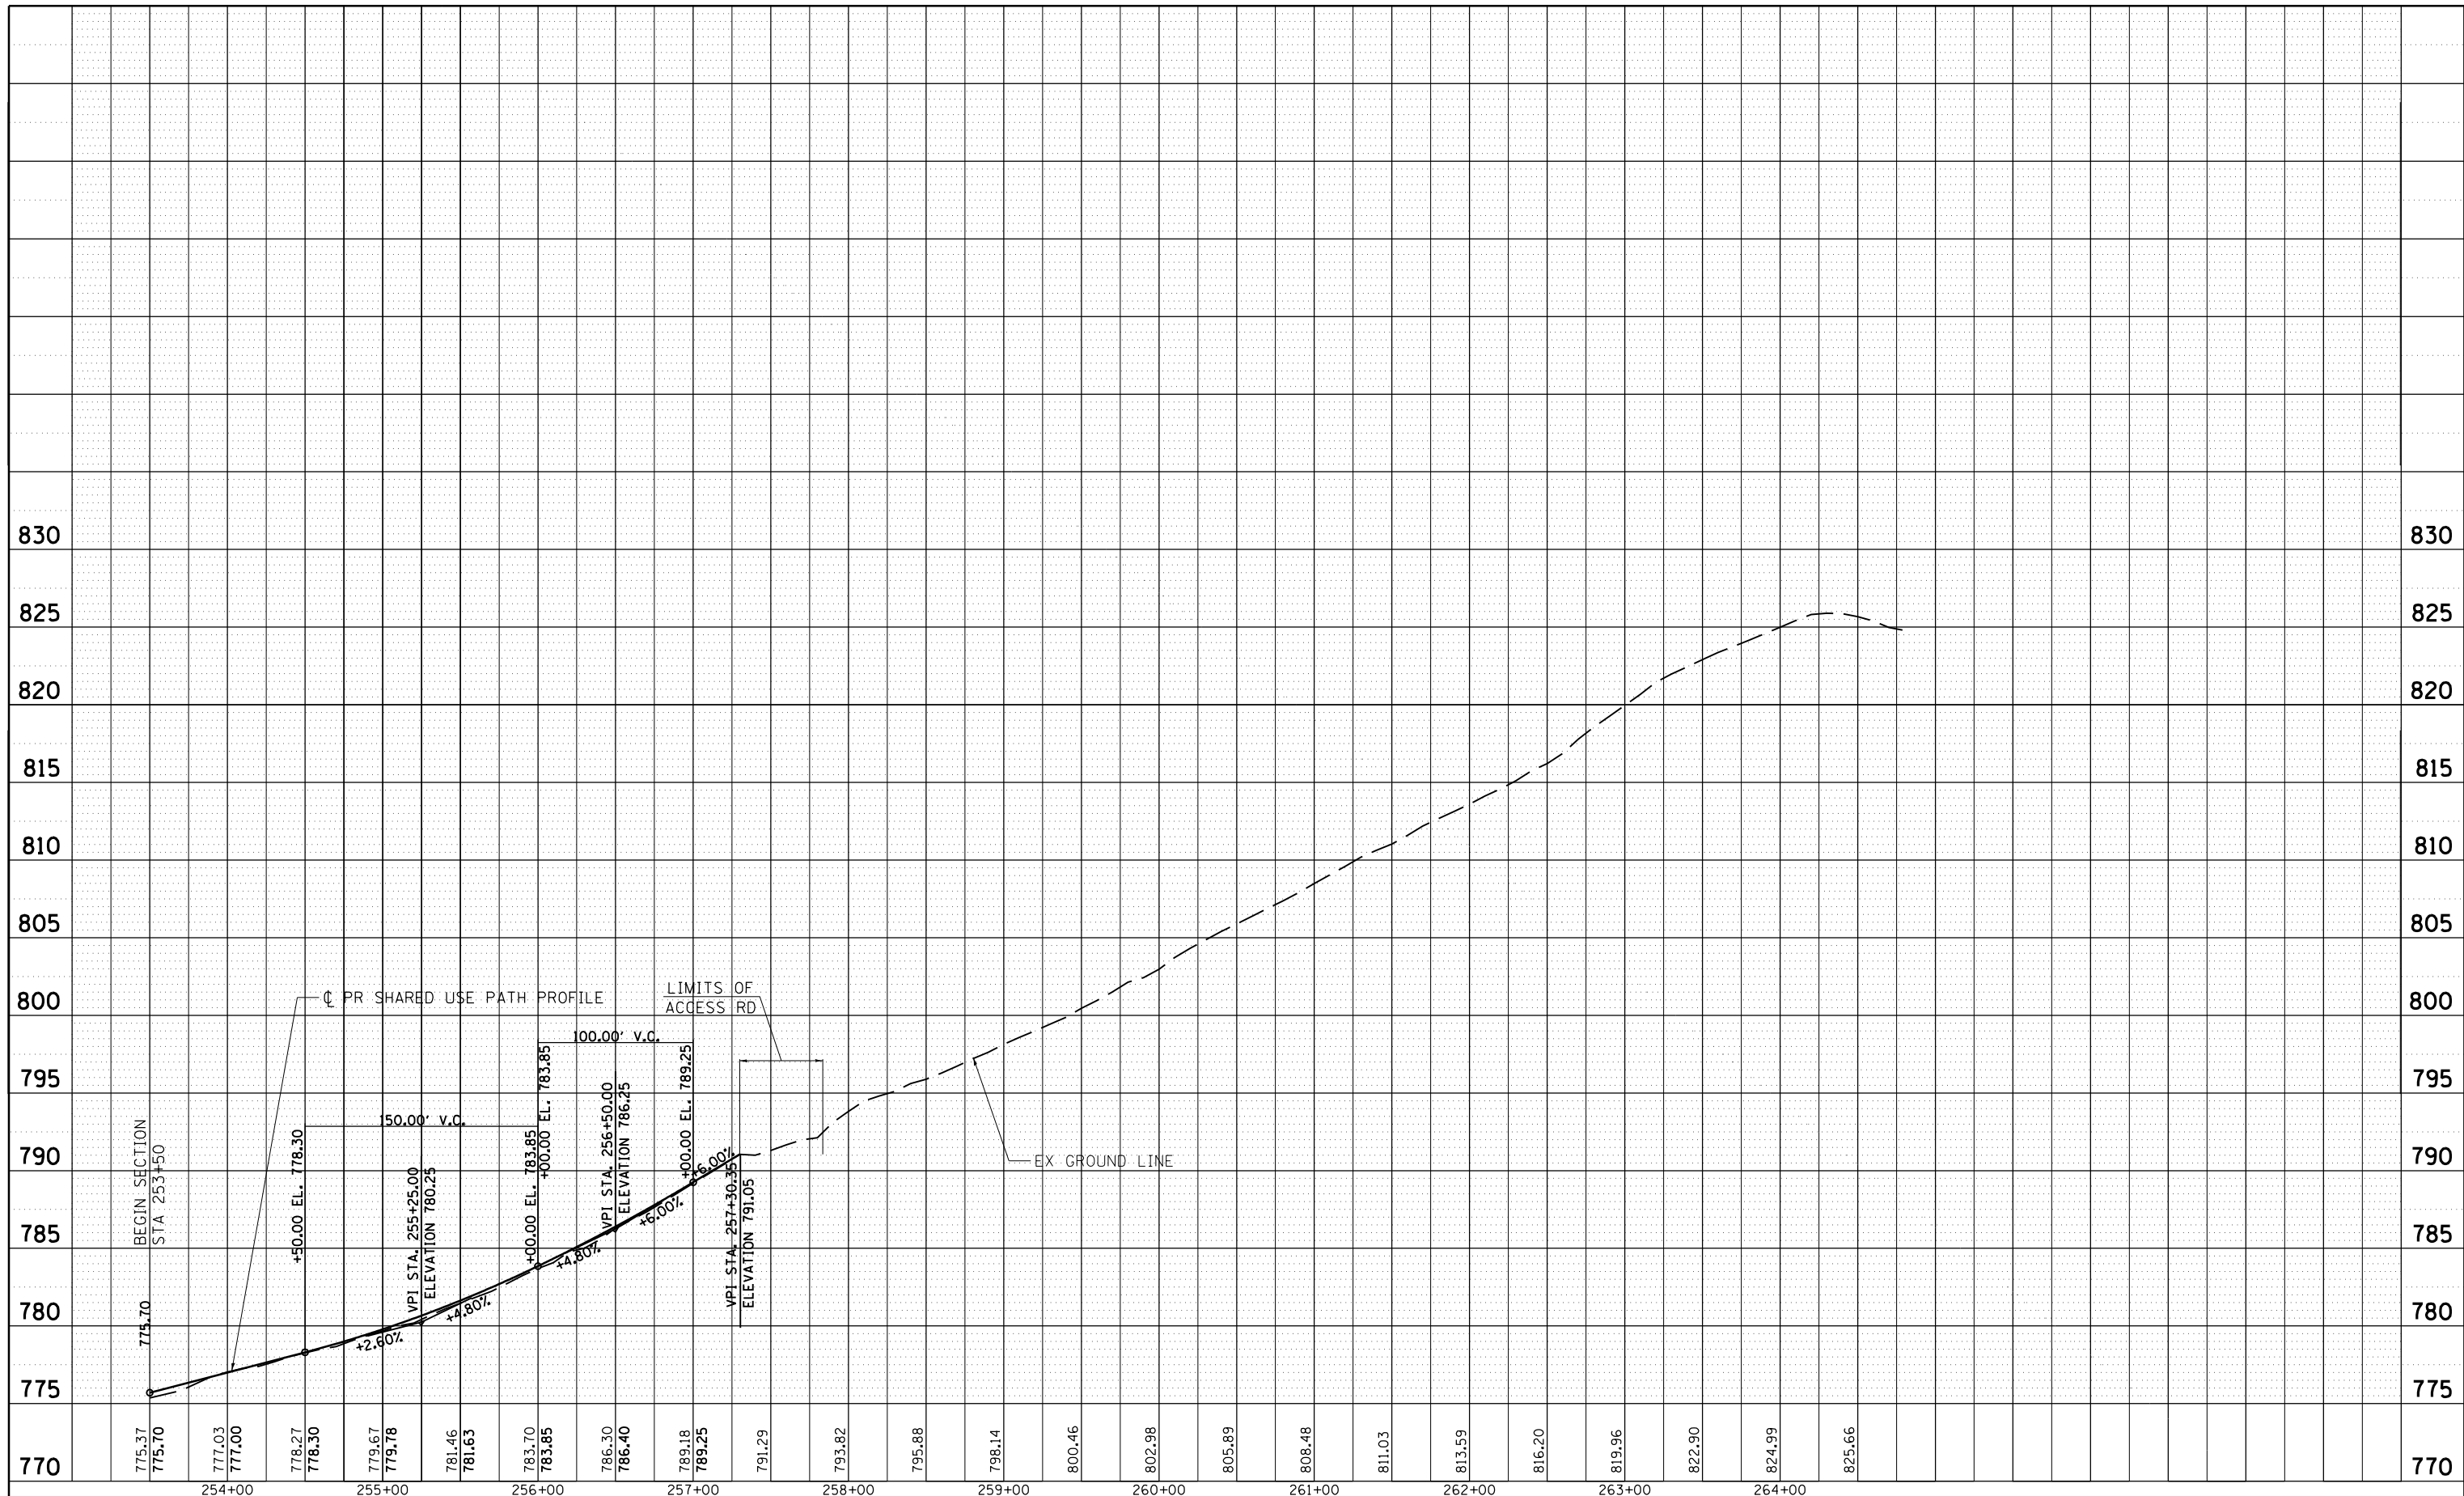

770	775.37	775.70	777.03	777.00	778.27	778.30	779.67	779.78	781.46	781.63	783.70	783.85	786.30	786.40	789.18	789.25	791.29	793.82	795.88	798.14	800.46	802.98	805.89	808.48	811.03	813.59	816.20	819.96	822.90	824.99	825.66	770		
	254+00		255+00		256+00		257+00		258+00		259+00		260+00		261+00		262+00		263+00		264+00													



USER NAME = *USER*	DESIGNED - THW	REVISED -
PLOT SCALE = *SCALE*	DRAWN - THW	REVISED -
PLOT DATE = *DATE*	CHECKED - AJK	REVISED -
	DATE - 4.30 2013	REVISED -

**STATE OF ILLINOIS
DEPARTMENT OF TRANSPORTATION**

**PROFILE - PERRYVILLE ROAD
SHARED USE PATH**

SCALE: SHEET OF SHEETS STA. 253+50 TO STA. 527+30.29

F.A. RTE.	SECTION	COUNTY	TOTAL SHEETS	SHEET NO.
303	129R	WINNEBAGO	968	222
CONTRACT NO. 64988				
ILLINOIS FED. AID PROJECT				