



FILE NAME = S:\Projects\2012\JOBS\12-95-S10006 Upchurch Loves Park 02 Ph II\Cad\CADD Sheets\208793510.S.PreIA-IL173.dgn
 MODEL = \$MODEL\$
 PLOT DRIVER = \$PLTDVRS\$

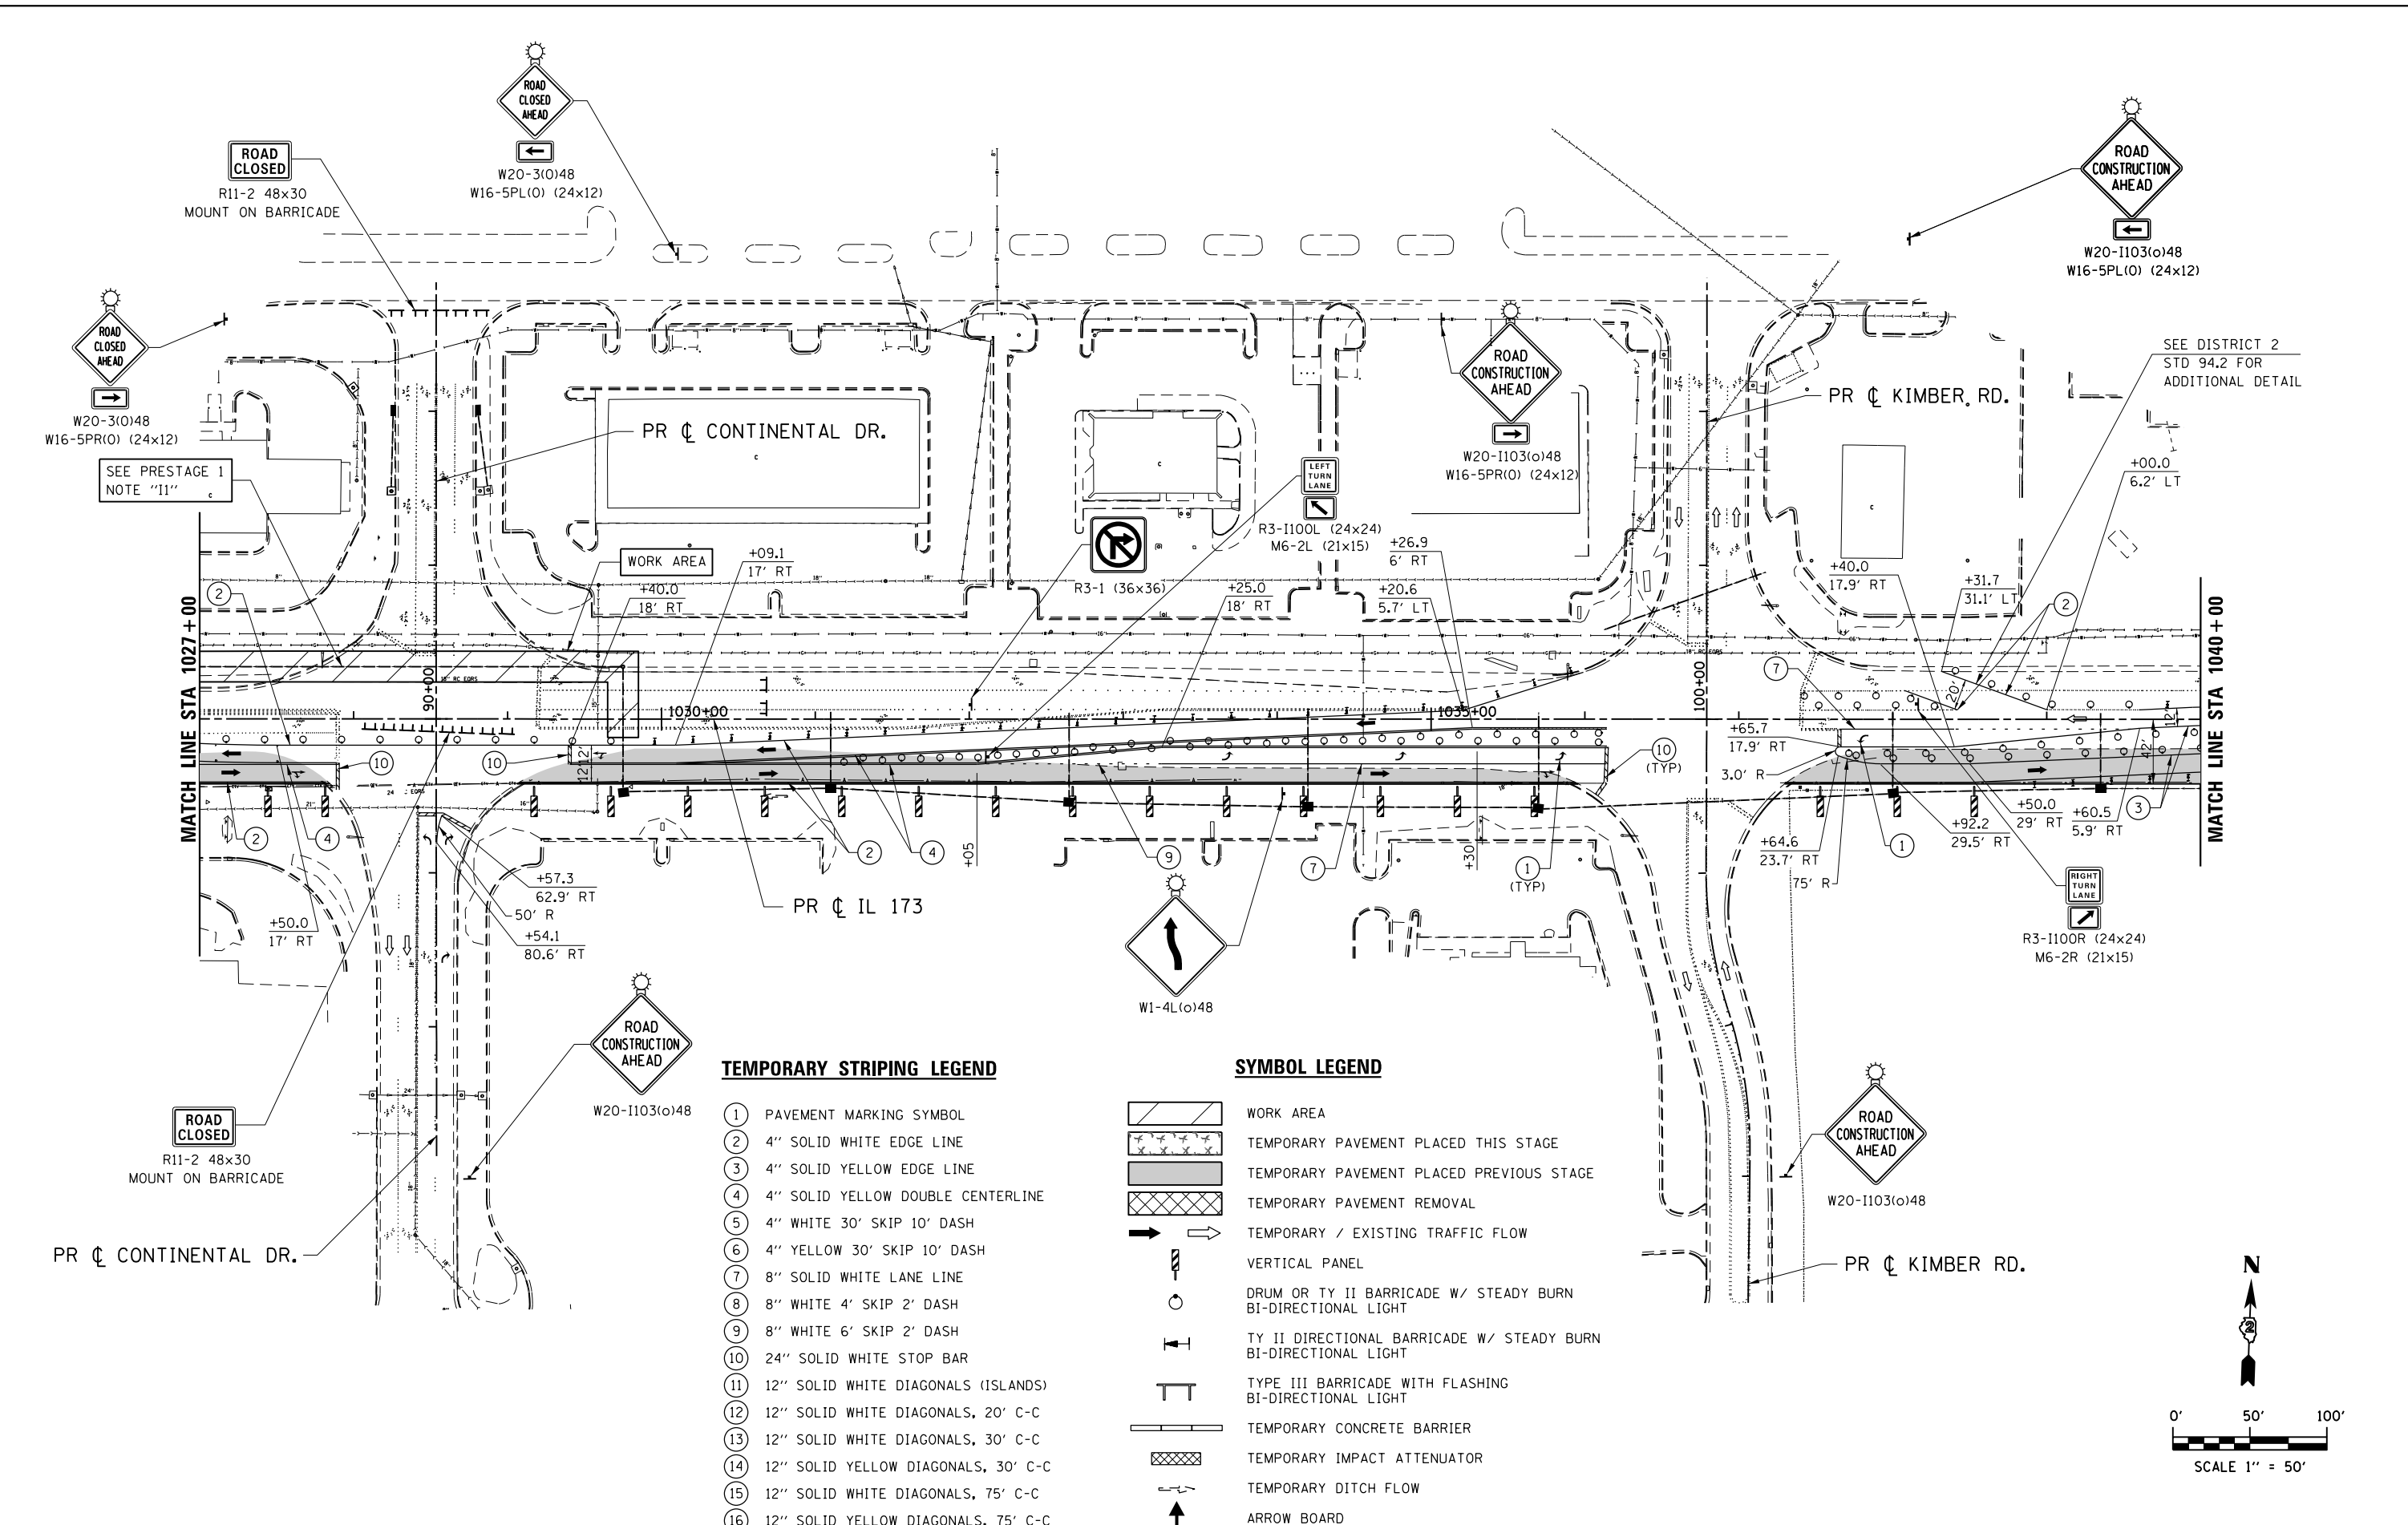

- TEMPORARY STRIPING LEGEND**
- ① PAVEMENT MARKING SYMBOL
 - ② 4" SOLID WHITE EDGE LINE
 - ③ 4" SOLID YELLOW EDGE LINE
 - ④ 4" SOLID YELLOW DOUBLE CENTERLINE
 - ⑤ 4" WHITE 30' SKIP 10' DASH
 - ⑥ 4" YELLOW 30' SKIP 10' DASH
 - ⑦ 8" SOLID WHITE LANE LINE
 - ⑧ 8" WHITE 4' SKIP 2' DASH
 - ⑨ 8" WHITE 6' SKIP 2' DASH
 - ⑩ 24" SOLID WHITE STOP BAR
 - ⑪ 12" SOLID WHITE DIAGONALS (ISLANDS)
 - ⑫ 12" SOLID WHITE DIAGONALS, 20' C-C
 - ⑬ 12" SOLID WHITE DIAGONALS, 30' C-C
 - ⑭ 12" SOLID YELLOW DIAGONALS, 30' C-C
 - ⑮ 12" SOLID WHITE DIAGONALS, 75' C-C
 - ⑯ 12" SOLID YELLOW DIAGONALS, 75' C-C

- SYMBOL LEGEND**
- [Hatched Box] WORK AREA
 - [Dashed Box] TEMPORARY PAVEMENT PLACED THIS STAGE
 - [Solid Box] TEMPORARY PAVEMENT PLACED PREVIOUS STAGE
 - [Cross-hatched Box] TEMPORARY PAVEMENT REMOVAL
 - [Arrow] TEMPORARY / EXISTING TRAFFIC FLOW
 - [Vertical Panel] VERTICAL PANEL
 - [Drum Symbol] DRUM OR TY II BARRICADE W/ STEADY BURN BI-DIRECTIONAL LIGHT
 - [Barricade Symbol] TY II DIRECTIONAL BARRICADE W/ STEADY BURN BI-DIRECTIONAL LIGHT
 - [Barricade Symbol] TYPE III BARRICADE WITH FLASHING BI-DIRECTIONAL LIGHT
 - [Barrier Symbol] TEMPORARY CONCRETE BARRIER
 - [Attenuator Symbol] TEMPORARY IMPACT ATTENUATOR
 - [Ditch Symbol] TEMPORARY DITCH FLOW
 - [Arrow Board] ARROW BOARD

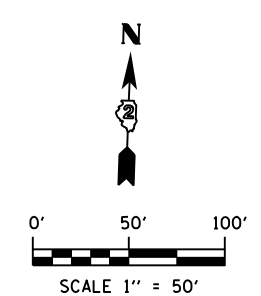

USER NAME = rgoertz	DESIGNED - RG	REVISED -
PLOT SCALE = 100.0000' / 1"	DRAWN - TRF	REVISED -
PLOT DATE = 7/26/2013	CHECKED - CMS	REVISED -
	DATE - APRIL 30, 2013	REVISED -

**STATE OF ILLINOIS
DEPARTMENT OF TRANSPORTATION**

STAGING PLAN - PRESTAGE 1A IL 173			
SCALE: 1" = 50'	SHEET NO.	OF SHEETS	STA. 1027+00 TO STA. 1040+00

F.A.P. RTE. 303	SECTION 129R	COUNTY WINNEBAGO	TOTAL SHEETS 968	SHEET NO. 241
CONTRACT NO. 64988				
FED. ROAD DIST. NO. 2 ILLINOIS FED. AID PROJECT				