



SEE "STAGE 1 SCOPE OF WORK AND MAINTENANCE OF TRAFFIC" NOTES FOR CONSTRUCTION OF SIDE ROADS AND ENTRANCES.

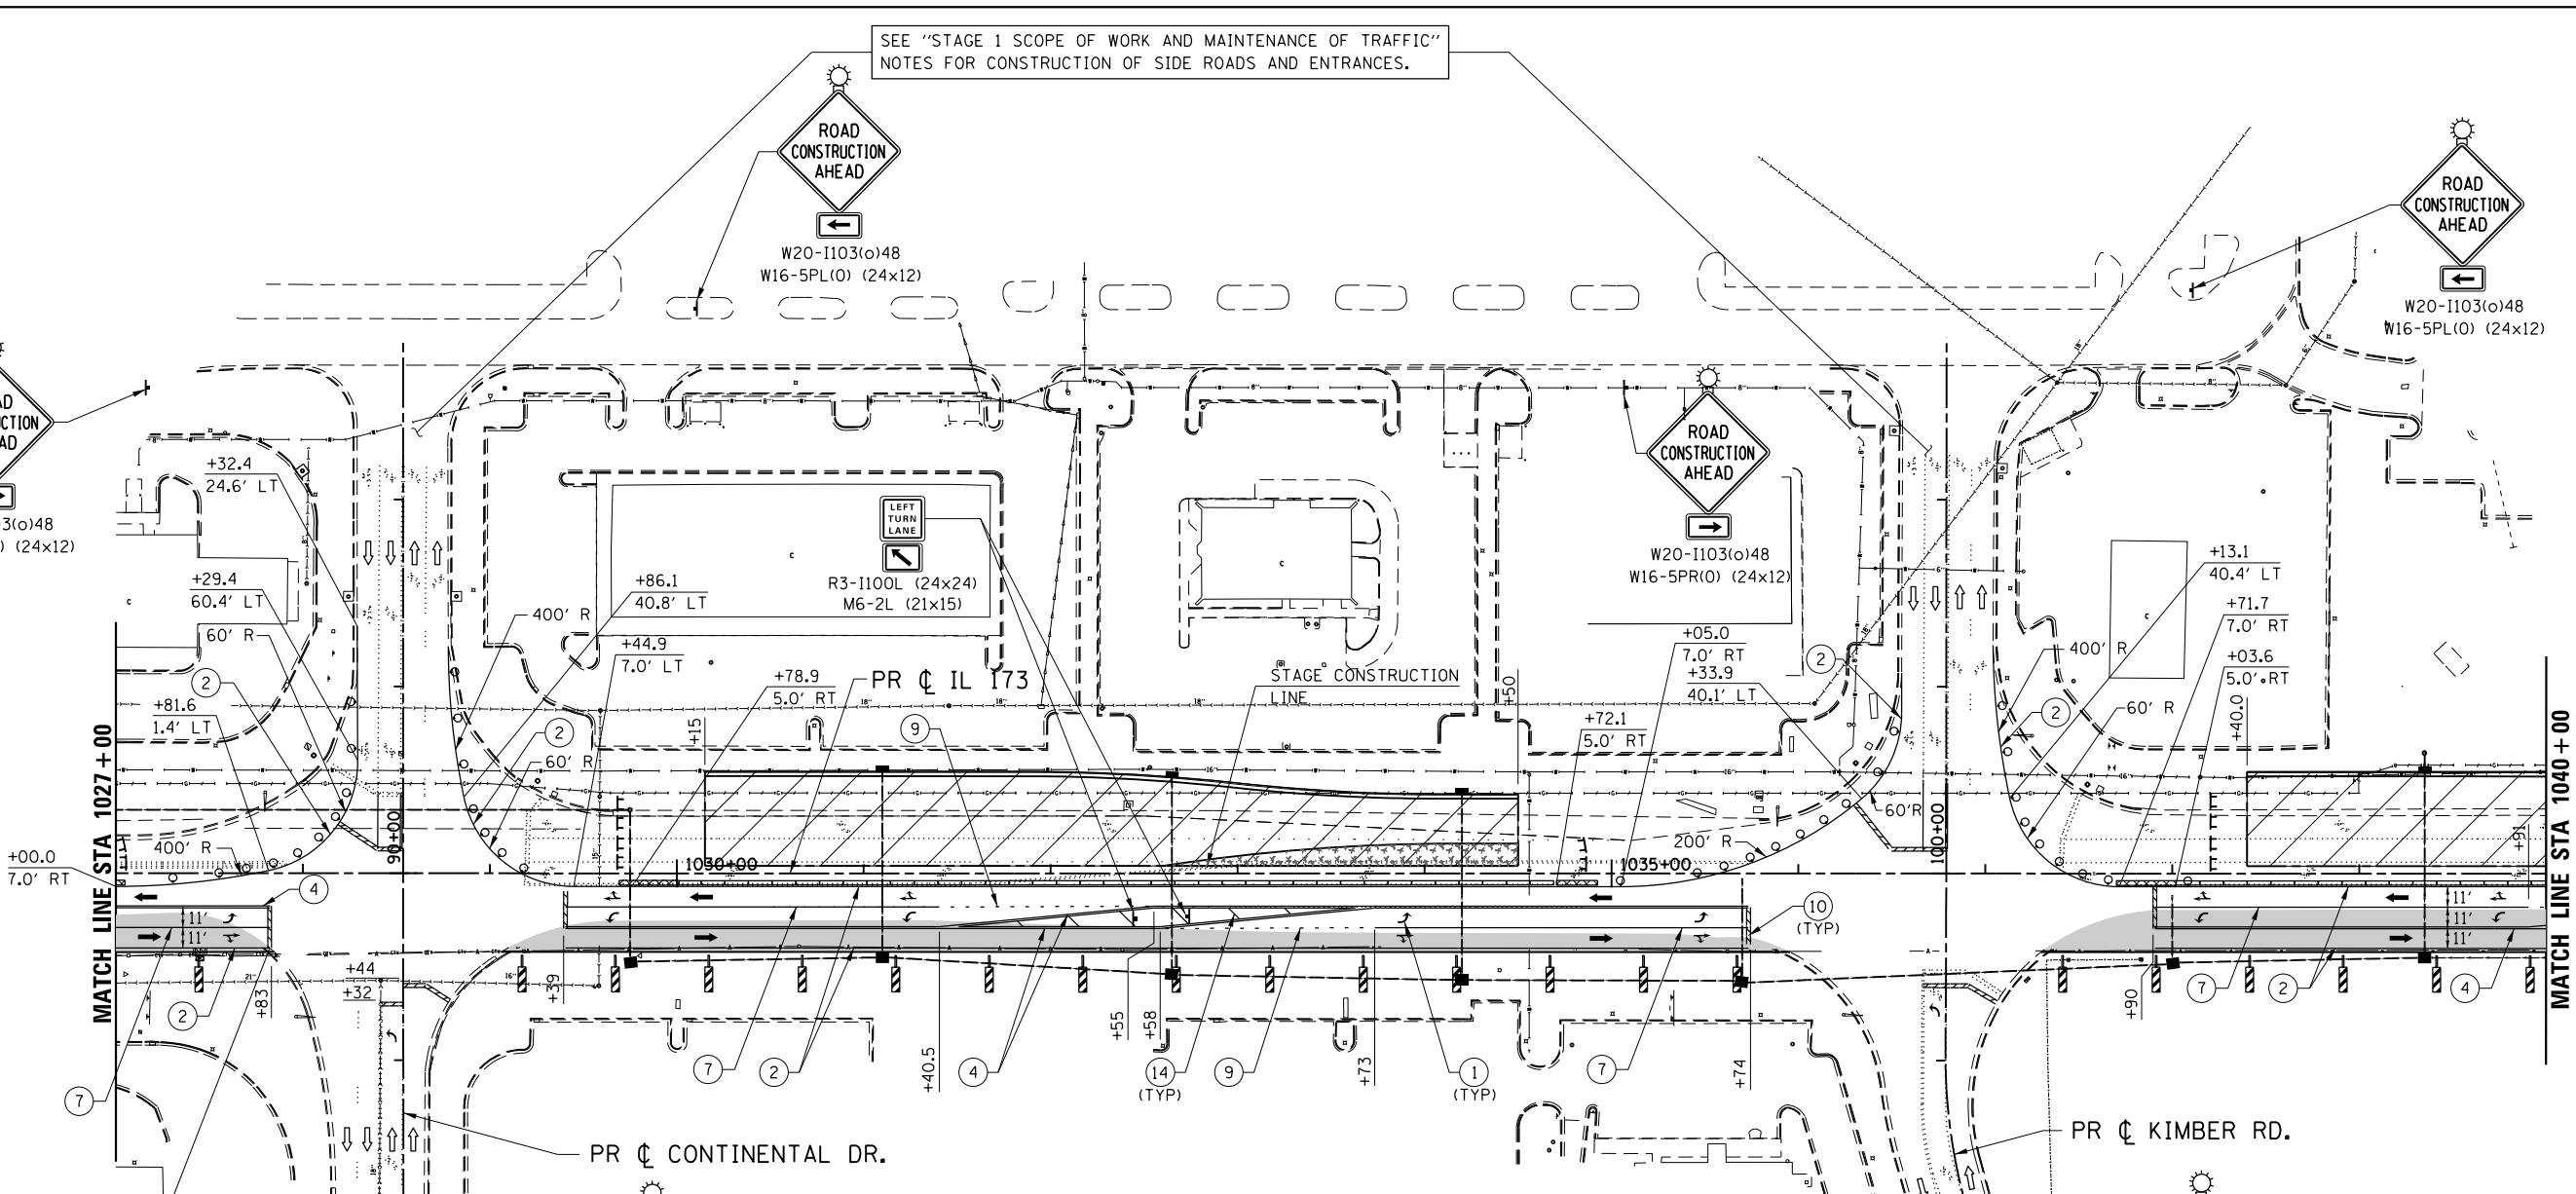

- TEMPORARY STRIPING LEGEND**
- ① PAVEMENT MARKING SYMBOL
  - ② 4" SOLID WHITE EDGE LINE
  - ③ 4" SOLID YELLOW EDGE LINE
  - ④ 4" SOLID YELLOW DOUBLE CENTERLINE
  - ⑤ 4" WHITE 30' SKIP 10' DASH
  - ⑥ 4" YELLOW 30' SKIP 10' DASH
  - ⑦ 8" SOLID WHITE LANE LINE
  - ⑧ 8" WHITE 4' SKIP 2' DASH
  - ⑨ 8" WHITE 6' SKIP 2' DASH
  - ⑩ 24" SOLID WHITE STOP BAR
  - ⑪ 12" SOLID WHITE DIAGONALS (ISLANDS)
  - ⑫ 12" SOLID WHITE DIAGONALS, 20' C-C
  - ⑬ 12" SOLID WHITE DIAGONALS, 30' C-C
  - ⑭ 12" SOLID YELLOW DIAGONALS, 30' C-C
  - ⑮ 12" SOLID WHITE DIAGONALS, 75' C-C
  - ⑯ 12" SOLID YELLOW DIAGONALS, 75' C-C

- SYMBOL LEGEND**
- WORK AREA
  - TEMPORARY PAVEMENT PLACED THIS STAGE
  - TEMPORARY PAVEMENT PLACED PREVIOUS STAGE
  - TEMPORARY PAVEMENT REMOVAL
  - TEMPORARY / EXISTING TRAFFIC FLOW
  - VERTICAL PANEL
  - DRUM OR TY II BARRICADE W/ STEADY BURN BI-DIRECTIONAL LIGHT
  - TY II DIRECTIONAL BARRICADE W/ STEADY BURN BI-DIRECTIONAL LIGHT
  - TYPE III BARRICADE WITH FLASHING BI-DIRECTIONAL LIGHT
  - TEMPORARY CONCRETE BARRIER
  - TEMPORARY IMPACT ATTENUATOR
  - TEMPORARY DITCH FLOW
  - ARROW BOARD

NOTE:  
BARRIER WALL OFFSETS ARE TO THE TRAFFIC SIDE OF THE BARRIER WALL.

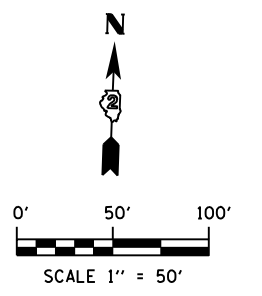

FILE NAME = S:\Projects\2012\JOBS\12-95-S10206 Upchurch Loves Park 02 Ph. II\Cad\CADD Sheets\2012\12-95-S10206-IL173-04.dgn  
MODEL = \$MODEL\$  
PLOT DRIVER = \$PLTDRVS\$



USER NAME = rgoertz	DESIGNED - RG	REVISED -
	DRAWN - TRF	REVISED -
PLOT SCALE = 100.0000' / in.	CHECKED - CMS	REVISED -
PLOT DATE = 7/26/2013	DATE - APRIL 30, 2013	REVISED -

STATE OF ILLINOIS  
DEPARTMENT OF TRANSPORTATION

**STAGING PLAN - STAGE 1  
IL 173**

SCALE: 1" = 50'    SHEET NO.    OF    SHEETS    STA. 1027+00    TO STA. 1040+00

F.A.P. RTE.	SECTION	COUNTY	TOTAL SHEETS	SHEET NO.
303	129R	WINNEBAGO	968	253
CONTRACT NO. 64988				
FED. ROAD DIST. NO. 2 ILLINOIS FED. AID PROJECT				