

FILE NAME = S:\Projects\2012\JOBS\12-95-S10006 Upchurch Loves Park 02 Ph. II\Cad\CADD Sheets\208793510\_S.Pre2-IL173\_04.dgn  
 MODEL = \$MODEL\$  
 PLOT DRIVER = \$PLTDRVS\$




USER NAME = rgoertz	DESIGNED - RG	REVISED -
	DRAWN - TRF	REVISED -
PLOT SCALE = 100.0000' / 1"	CHECKED - CMS	REVISED -
PLOT DATE = 7/26/2013	DATE - APRIL 30, 2013	REVISED -

**STATE OF ILLINOIS  
DEPARTMENT OF TRANSPORTATION**

**STAGING PLAN - PRESTAGE 2  
IL 173**

SCALE: 1" = 50' SHEET NO. OF SHEETS STA. 1027+00 TO STA. 1040+00

F.A.P. RTE. 303	SECTION 129R	COUNTY WINNEBAGO	TOTAL SHEETS 968	SHEET NO. 284
CONTRACT NO. 64988				
FED. ROAD DIST. NO. 2 ILLINOIS FED. AID PROJECT				

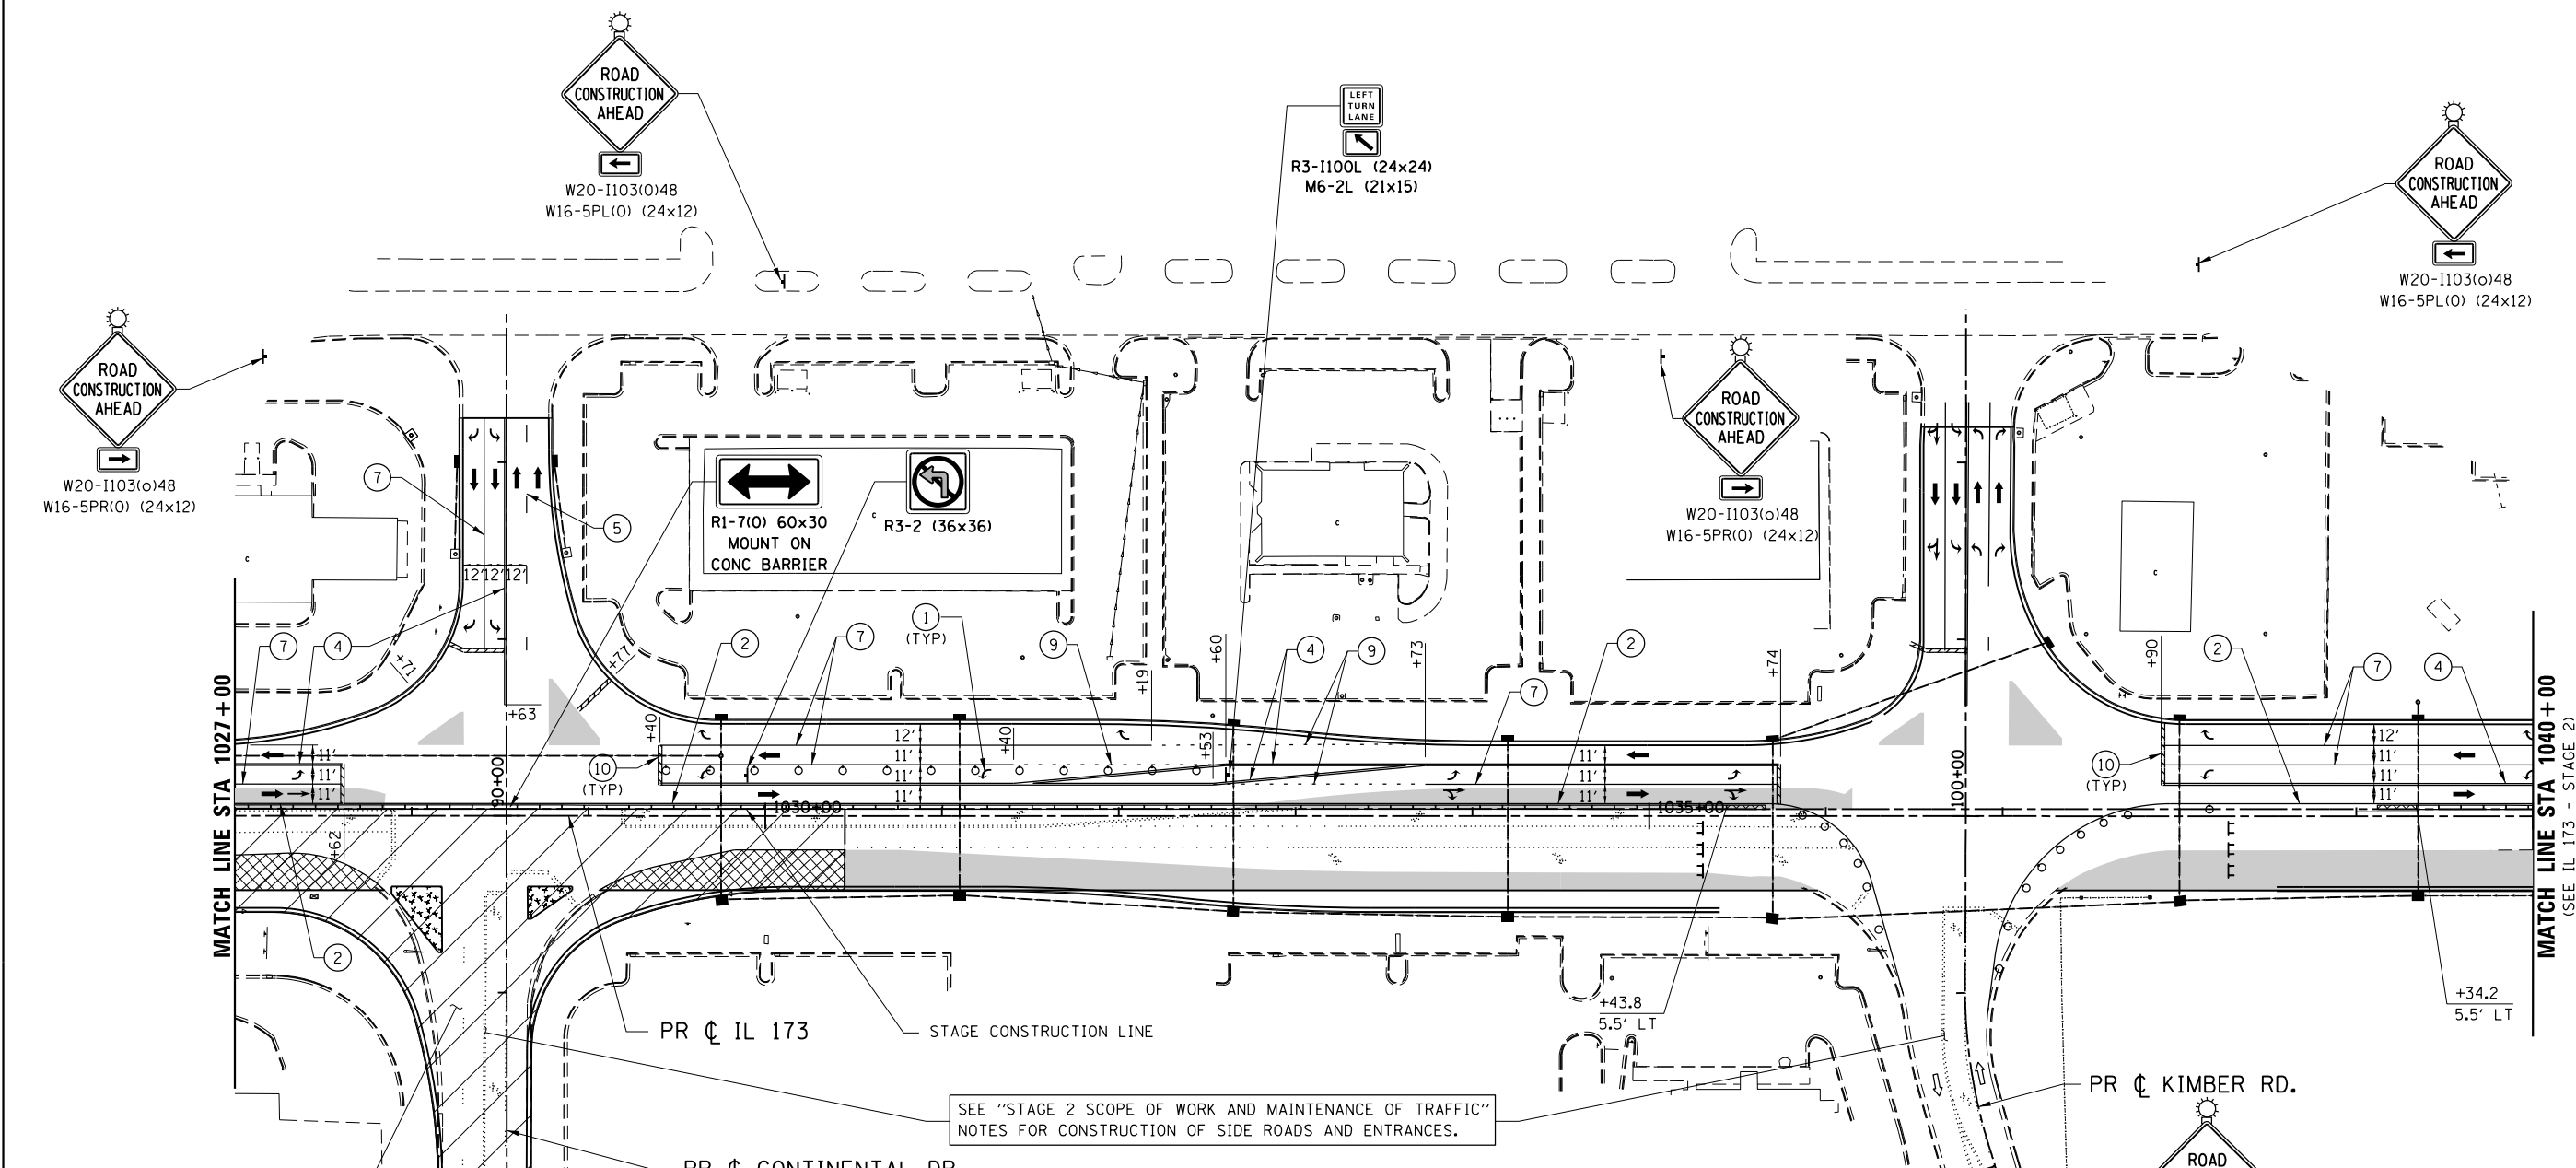

**TEMPORARY STRIPING LEGEND**

- ① PAVEMENT MARKING SYMBOL
- ② 4" SOLID WHITE EDGE LINE
- ③ 4" SOLID YELLOW EDGE LINE
- ④ 4" SOLID YELLOW DOUBLE CENTERLINE
- ⑤ 4" WHITE 30' SKIP 10' DASH
- ⑥ 4" YELLOW 30' SKIP 10' DASH
- ⑦ 8" SOLID WHITE LANE LINE
- ⑧ 8" WHITE 4' SKIP 2' DASH
- ⑨ 8" WHITE 6' SKIP 2' DASH
- ⑩ 24" SOLID WHITE STOP BAR
- ⑪ 12" SOLID WHITE DIAGONALS (ISLANDS)
- ⑫ 12" SOLID WHITE DIAGONALS, 20' C-C
- ⑬ 12" SOLID WHITE DIAGONALS, 30' C-C
- ⑭ 12" SOLID YELLOW DIAGONALS, 30' C-C
- ⑮ 12" SOLID WHITE DIAGONALS, 75' C-C
- ⑯ 12" SOLID YELLOW DIAGONALS, 75' C-C

**SYMBOL LEGEND**

- [Hatched Box] WORK AREA
- [Cross-hatched Box] TEMPORARY PAVEMENT PLACED THIS STAGE
- [Solid Grey Box] TEMPORARY PAVEMENT PLACED PREVIOUS STAGE
- [Dotted Box] TEMPORARY PAVEMENT REMOVAL
- [Arrow] TEMPORARY / EXISTING TRAFFIC FLOW
- [Vertical Panel Symbol] VERTICAL PANEL
- [Drum Symbol] DRUM OR TY II BARRICADE W/ STEADY BURN BI-DIRECTIONAL LIGHT
- [TY II Symbol] TY II DIRECTIONAL BARRICADE W/ STEADY BURN BI-DIRECTIONAL LIGHT
- [TY III Symbol] TYPE III BARRICADE WITH FLASHING BI-DIRECTIONAL LIGHT
- [Barrier Symbol] TEMPORARY CONCRETE BARRIER
- [Attenuator Symbol] TEMPORARY IMPACT ATTENUATOR
- [Ditch Symbol] TEMPORARY DITCH FLOW
- [Arrow Board Symbol] ARROW BOARD

