



PLAN	SURVEYED	DATE
	PLOTTED	
	CHECKED	
	AT	
	NO.	
	FILE NAME	

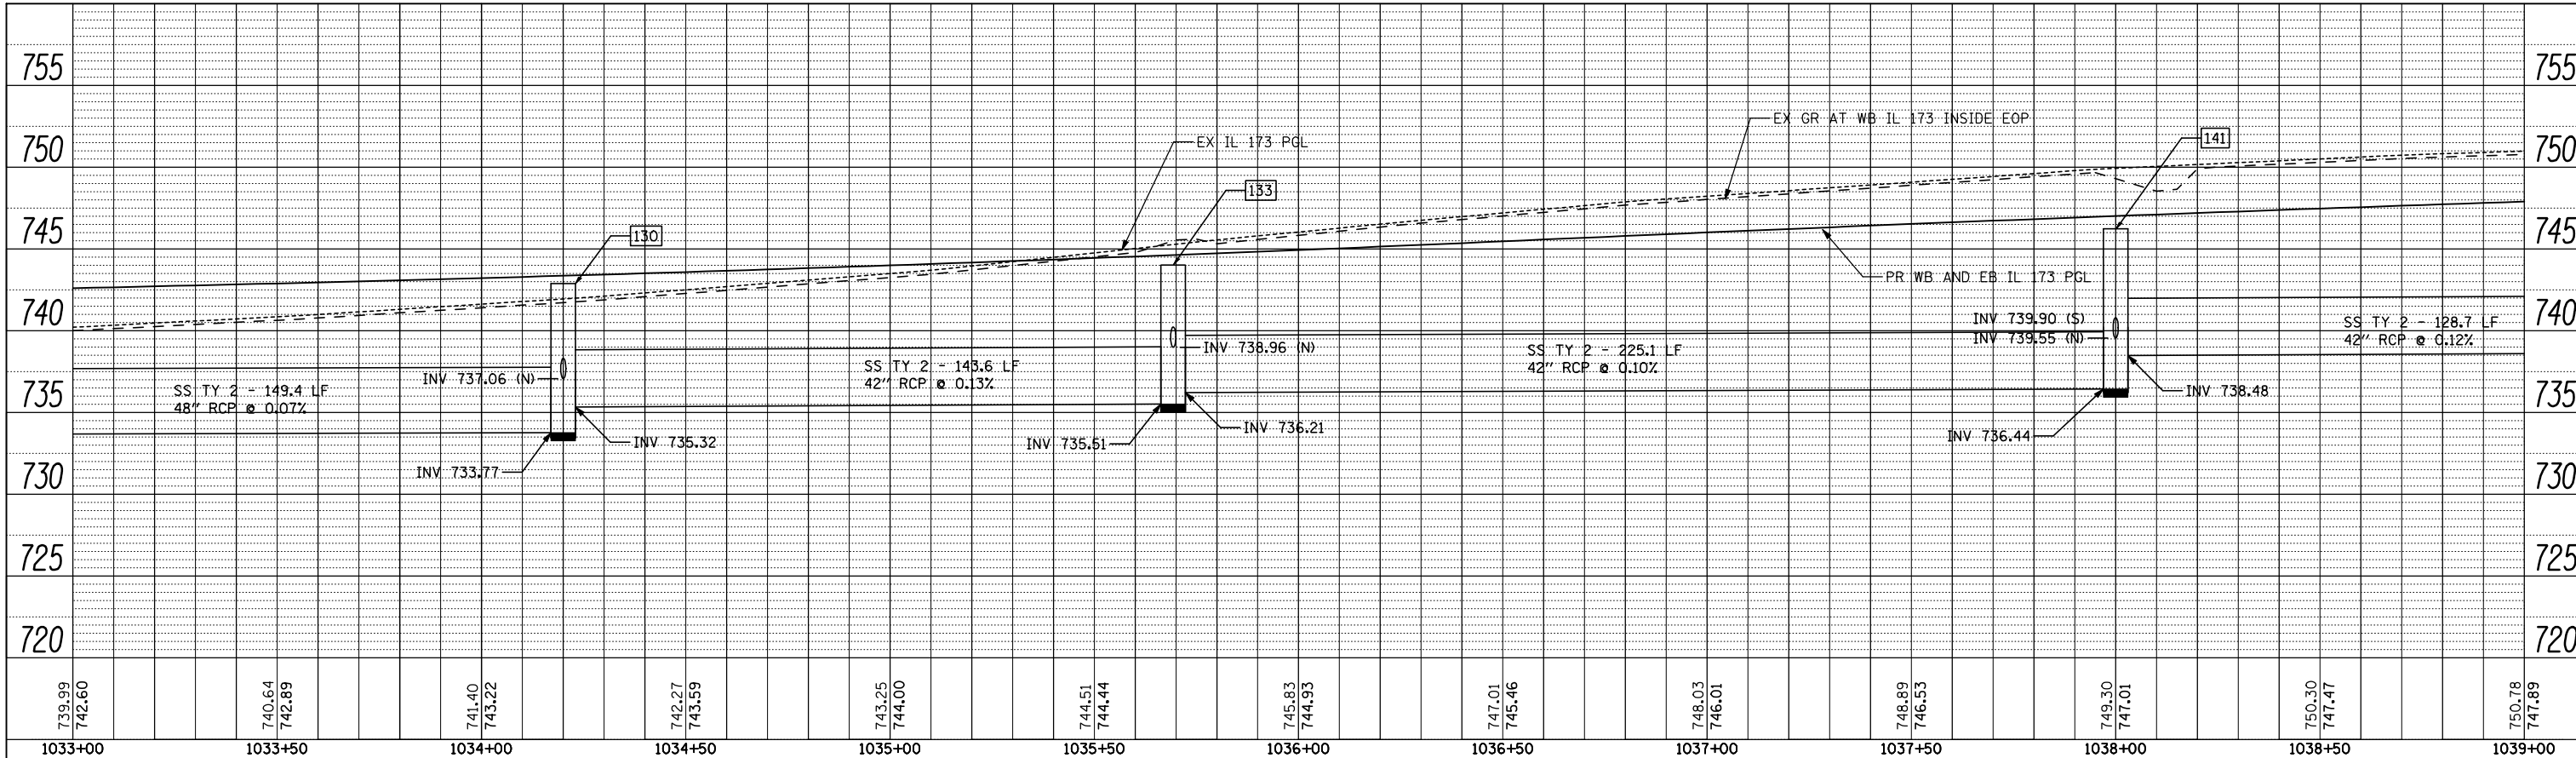

PROFILE	SURVEYED	DATE
	PLOTTED	
	CHECKED	
	AT	
	NO.	
	FILE NAME	

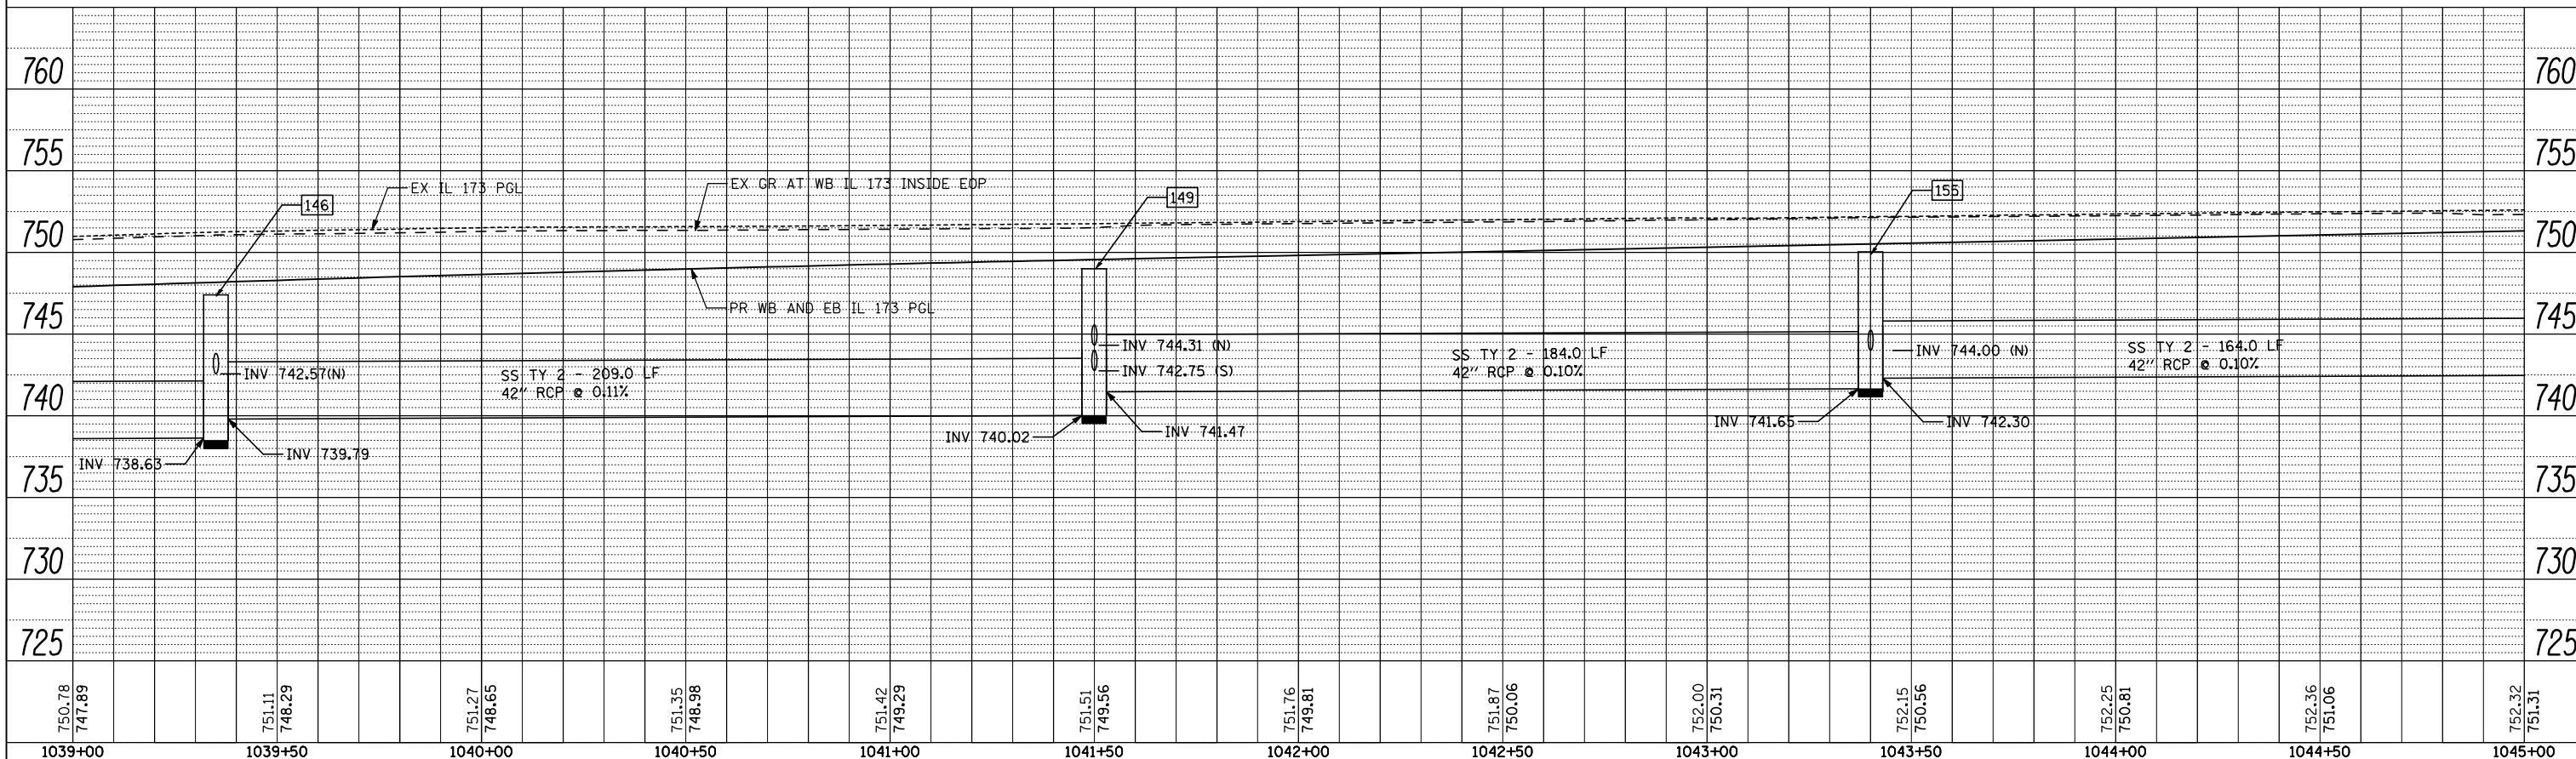

FILE NAME =	USER NAME = Elgin 110	DESIGNED - MJS	REVISED -
...\\CADD SHEETS\2007930RPRF03.dgn		DRAWN - RMH	REVISED -
		CHECKED - RLH	REVISED -
		DATE - APRIL 30, 2013	REVISED -

**STATE OF ILLINOIS
DEPARTMENT OF TRANSPORTATION**

**DRAINAGE PROFILES
IL 173 FROM ALPINE ROAD TO I-90**

THE UPCHURCH GROUP, INC.

SCALE: SHEET NO. OF SHEETS STA. 1033+00 TO STA. 1045+00

F.A.P. RTE.	SECTION	COUNTY	TOTAL SHEETS	SHEET NO.
303	129R	WINNEBAGO	968	440
			CONTRACT NO. 64988	
ILLINOIS FED. AID PROJECT				