



PLAN	SURVEYED	BY	DATE
	PLOTTED		
	CHECKED		
	AT		
	NO.		
	NO.		
	NO.		

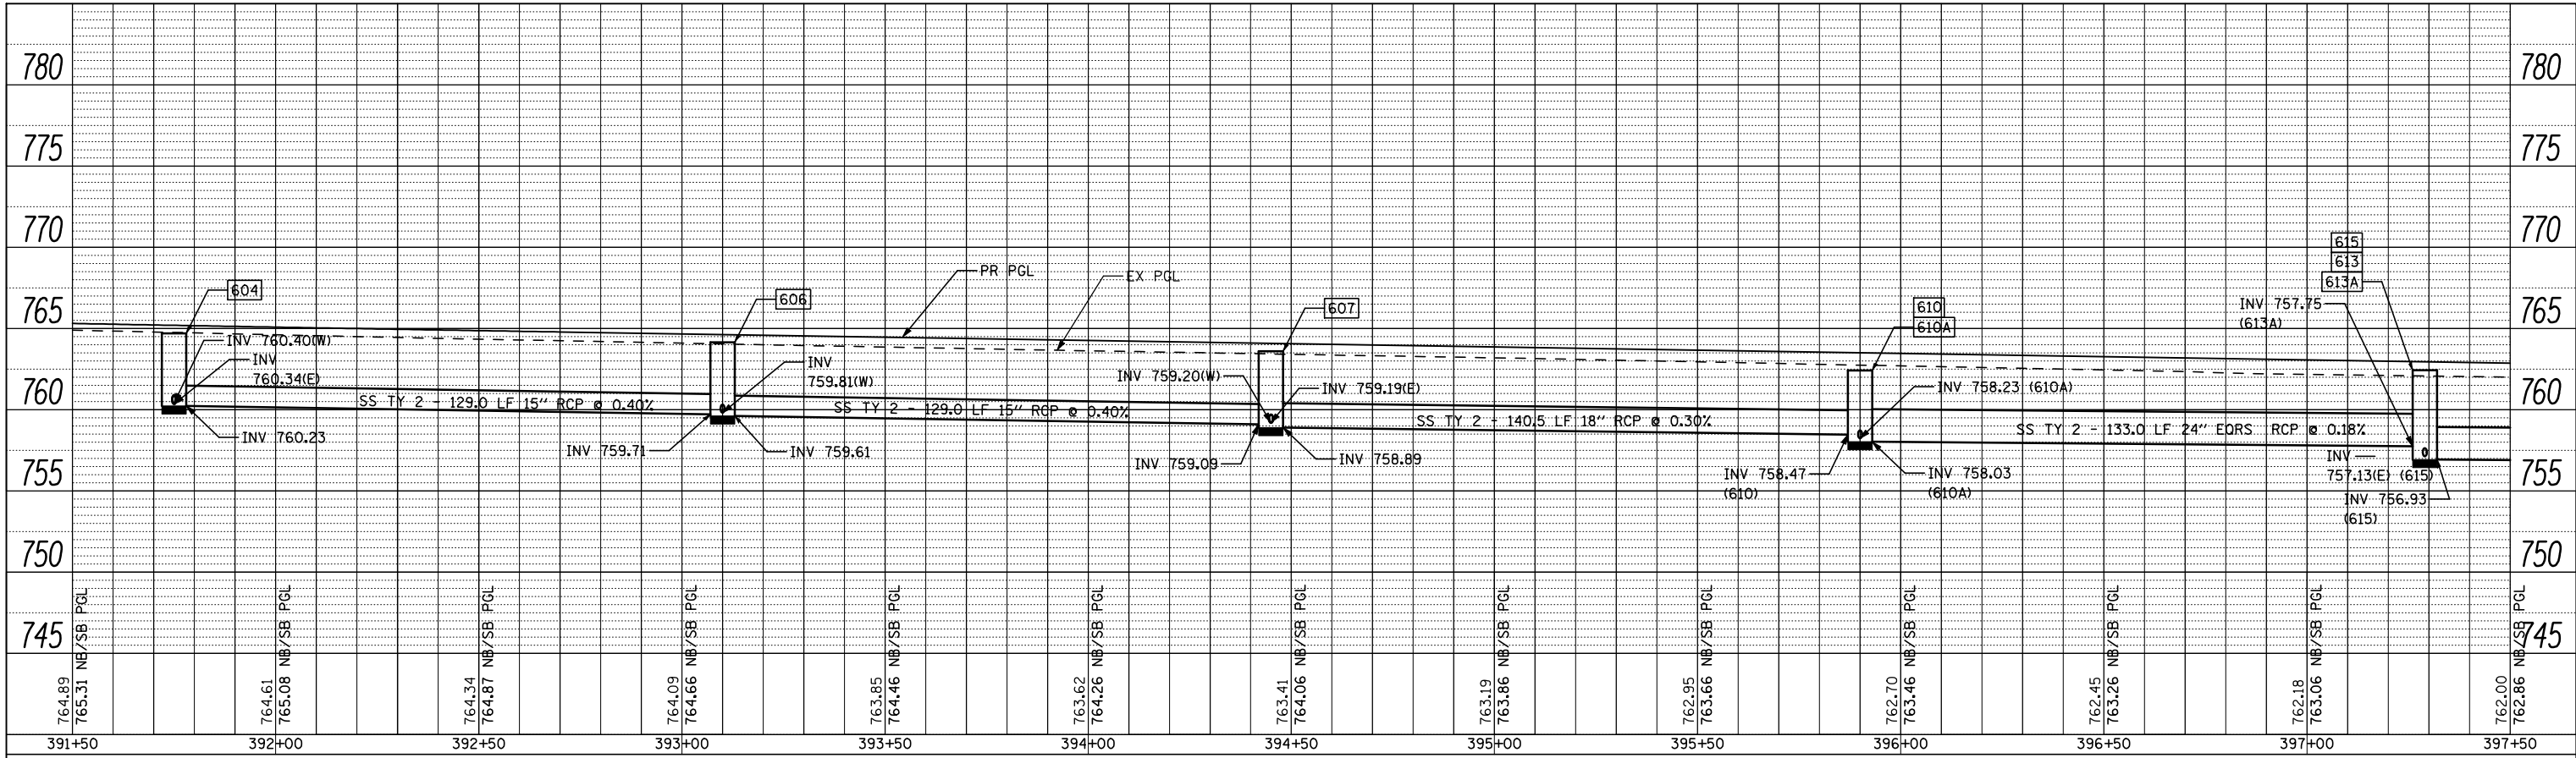

PROFILE	SURVEYED	BY	DATE
	PLOTTED		
	CHECKED		
	AT		
	NO.		
	NO.		
	NO.		

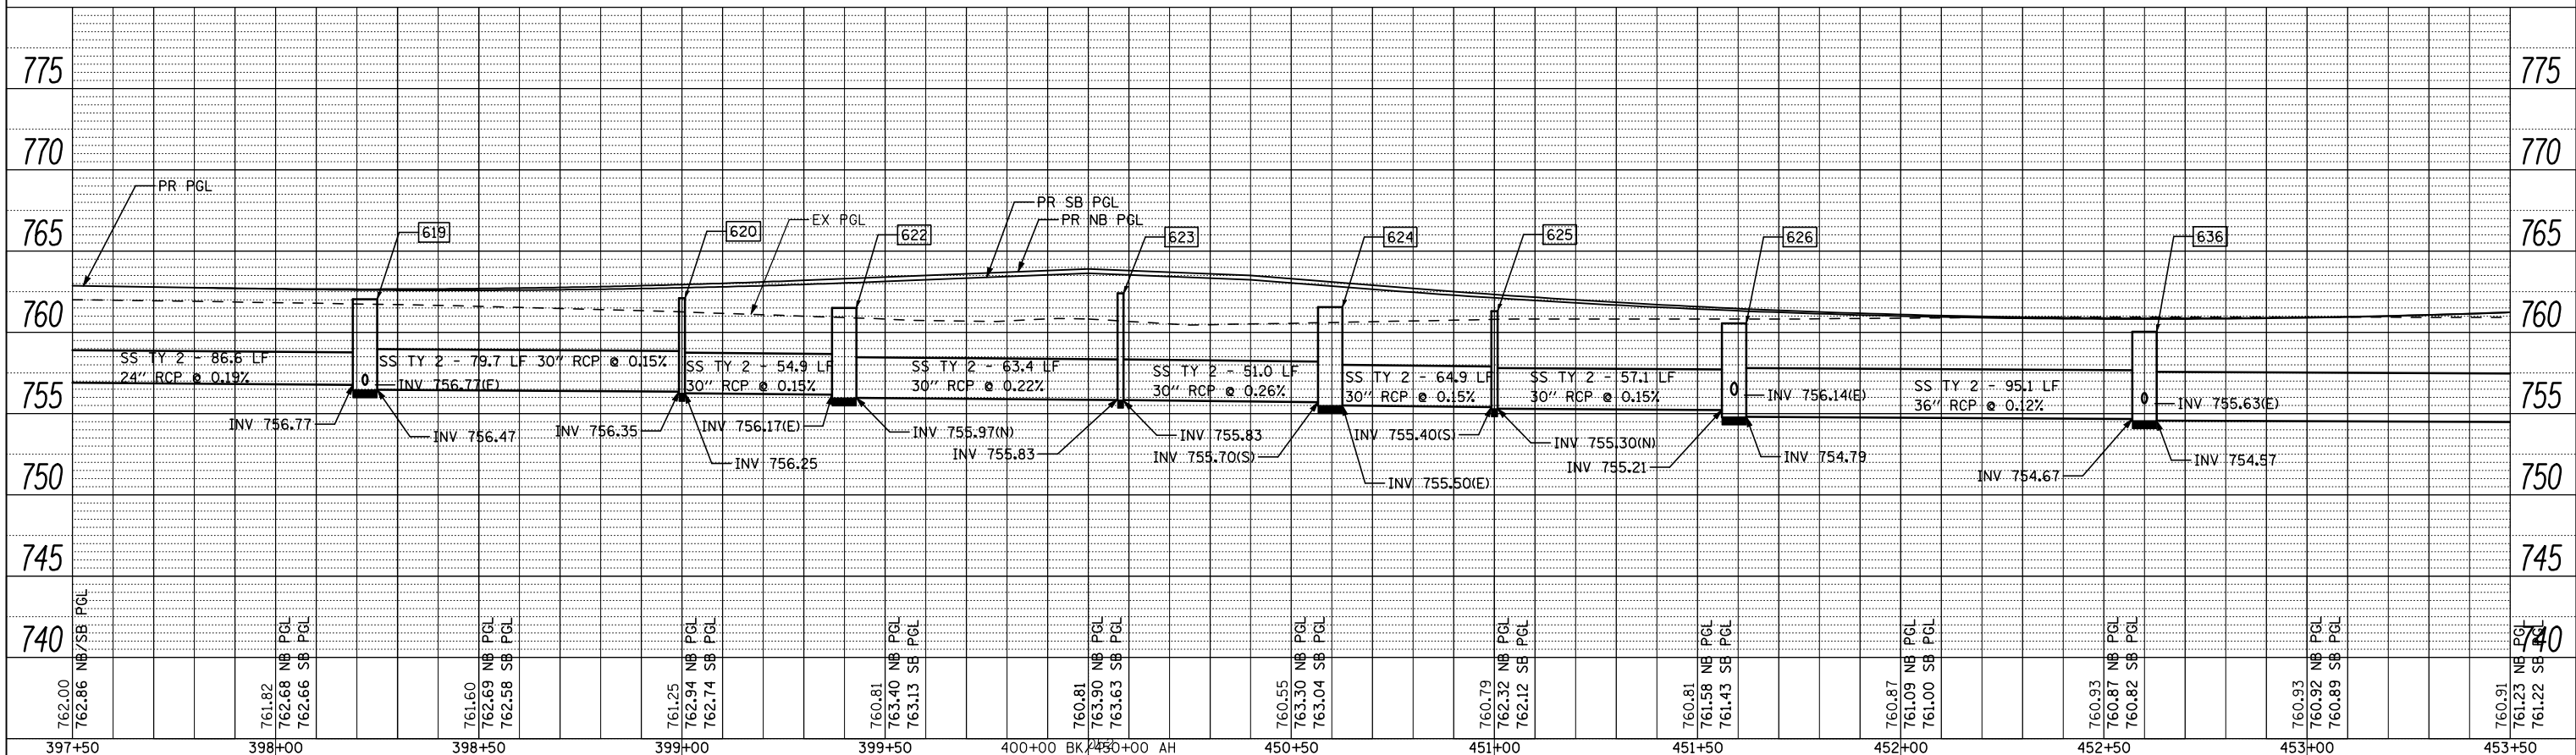

FILE NAME =	USER NAME = Elgin 110	DESIGNED - MJS	REVISED -	<b>STATE OF ILLINOIS DEPARTMENT OF TRANSPORTATION</b>	<b>DRAINAGE PROFILE FOREST HILLS ROAD</b>	F.A.P. RTE. 303	SECTION 129R	COUNTY WINNEBAGO	TOTAL SHEETS 968	SHEET NO. 442	
... \200793DRPRF_LT_ForestHills2.dgn	PLOT SCALE = 40.0000' / IN.	DRAWN - RMH	REVISED -			SCALE:	SHEET NO. OF SHEETS	STA. 391+50	TO STA. 453+50	CONTRACT NO. 64988	ILLINOIS FED. AID PROJECT
<b>THE UPCHURCH GROUP, INC.</b>	PLOT DATE = 5/1/2013 2:44:48 PM	CHECKED - RLH	REVISED -								
		DATE - APRIL 30, 2013	REVISED -								