



PLAN	SURVEYED	BY	DATE
NOTE BOOK	PLOTTED		
NO.	CHECKED		
	AT		
	FORM		
	NO.		
	CAD FILE NAME		

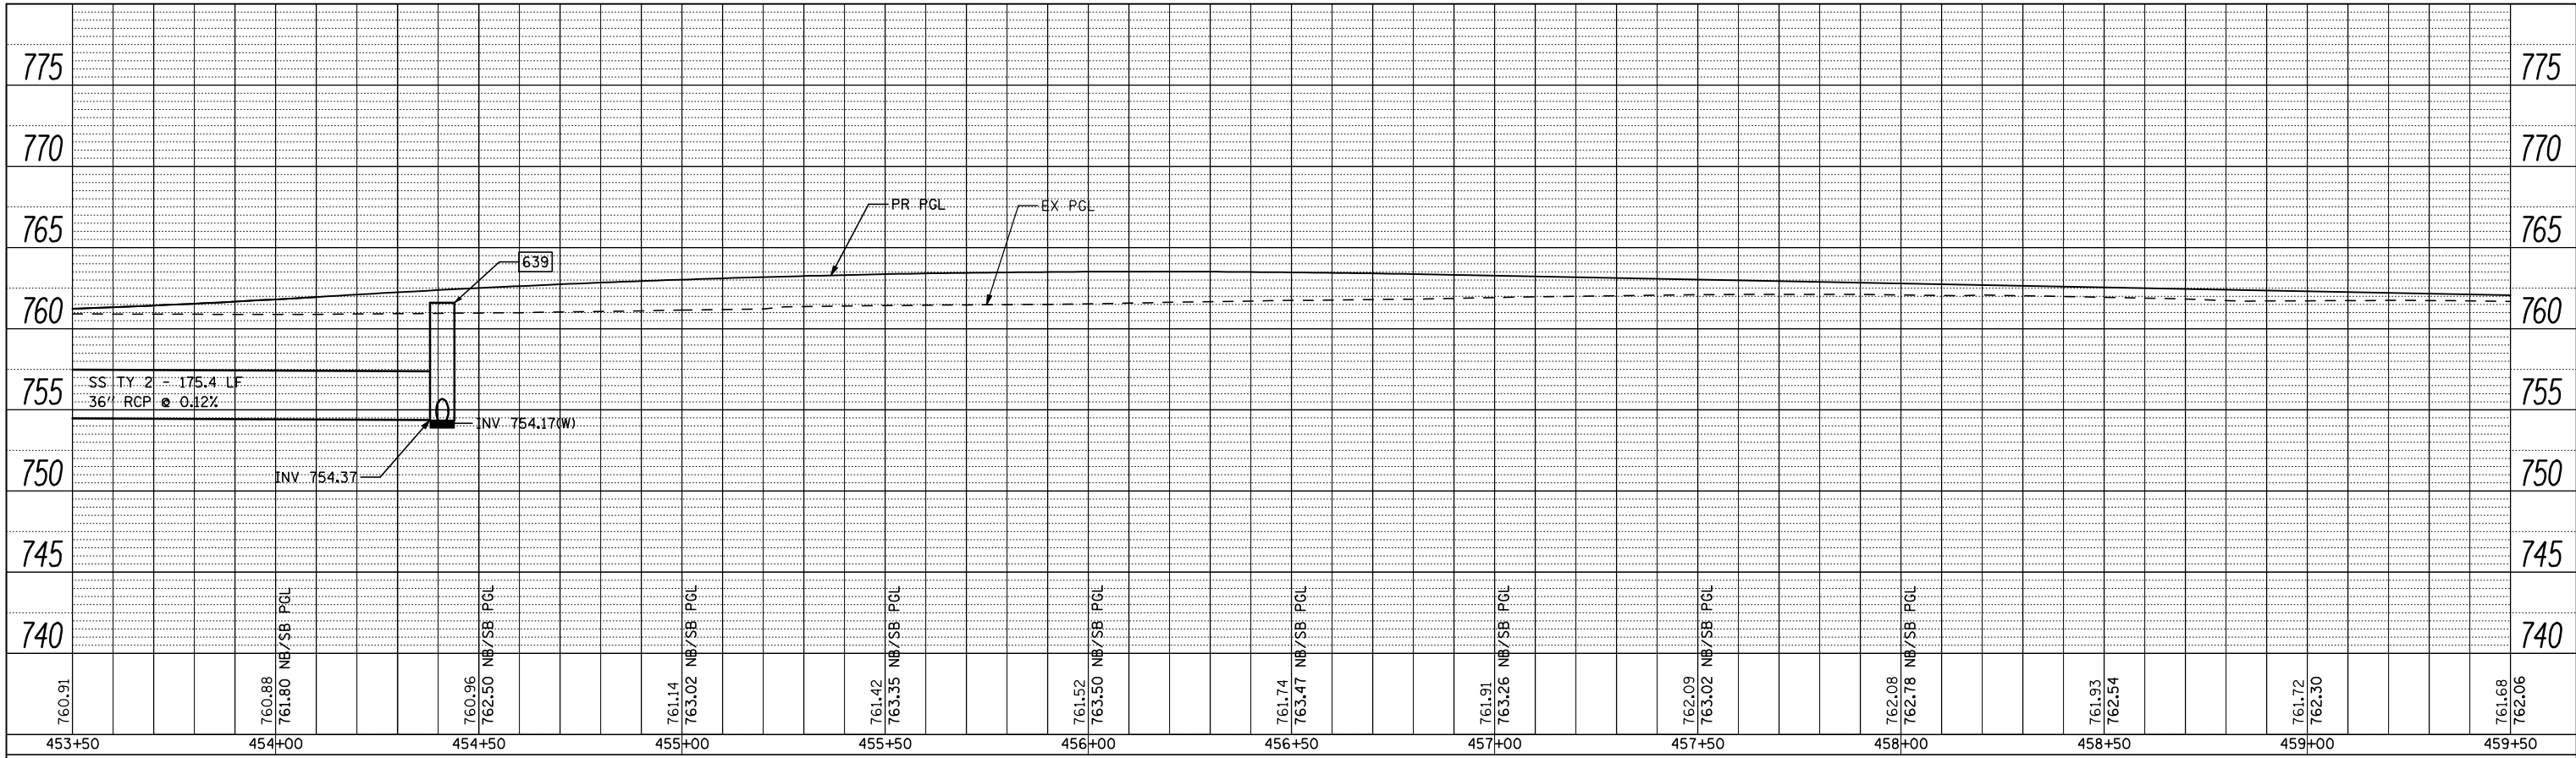

PROFILE	SURVEYED	BY	DATE
NOTE BOOK	PLOTTED		
NO.	CHECKED		
	AT		
	FORM		
	NO.		
	STRUCTURE		
	NOTATION		
	OR		

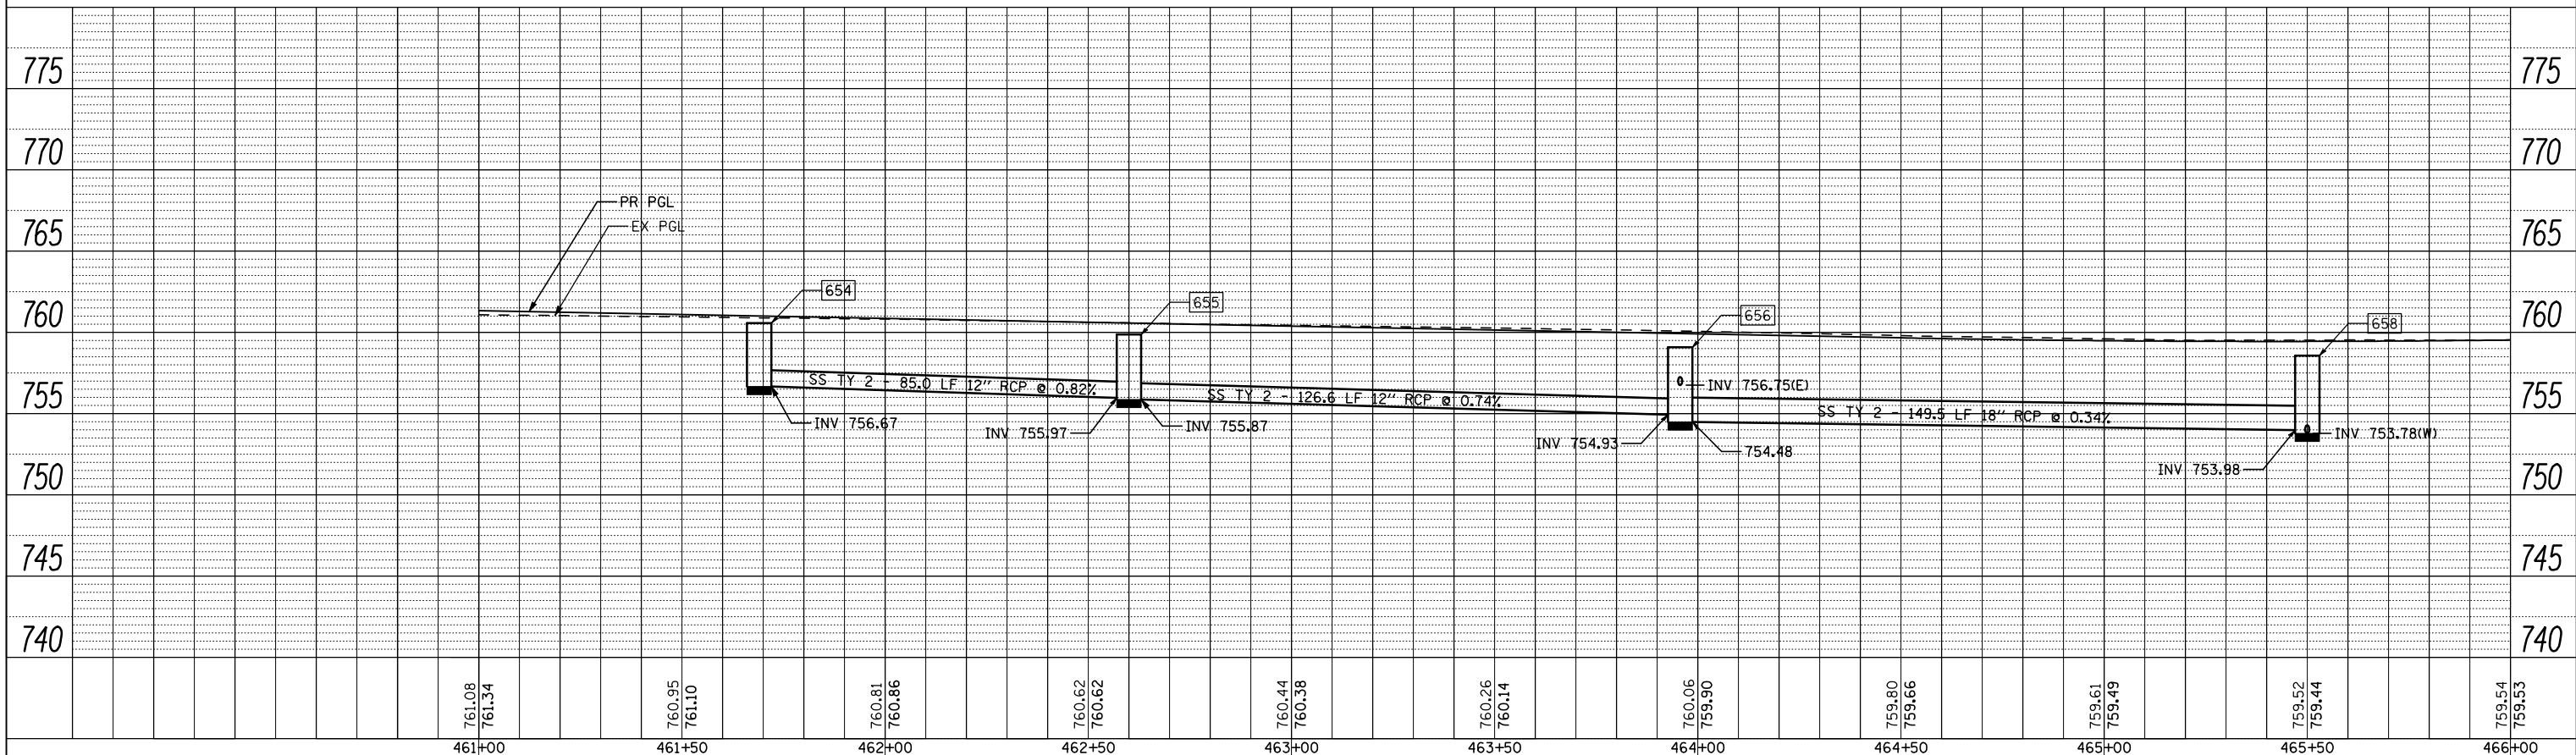

FILE NAME = ...\\200793DRPRF\_LT\_ForestHills3.dgn  
**THE UPCHURCH GROUP, INC.**

USER NAME = Elgin 110  
 DESIGNED - MJS  
 DRAWN - RMH  
 CHECKED - RLH  
 DATE - APRIL 30, 2013

REVISED -  
 REVISED -  
 REVISED -  
 REVISED -

**STATE OF ILLINOIS  
 DEPARTMENT OF TRANSPORTATION**

**DRAINAGE PROFILE  
 FOREST HILLS ROAD**  
 SCALE: SHEET NO. OF SHEETS STA. 453+50 TO STA. 465+50

F.A.P. RTE.	SECTION	COUNTY	TOTAL SHEETS	SHEET NO.
303	129R	WINNEBAGO	968	443
			CONTRACT NO. 64988	
ILLINOIS FED. AID PROJECT				