



WATER MAIN PIPES

WM-P9
301 LF OF 16" WATER MAIN

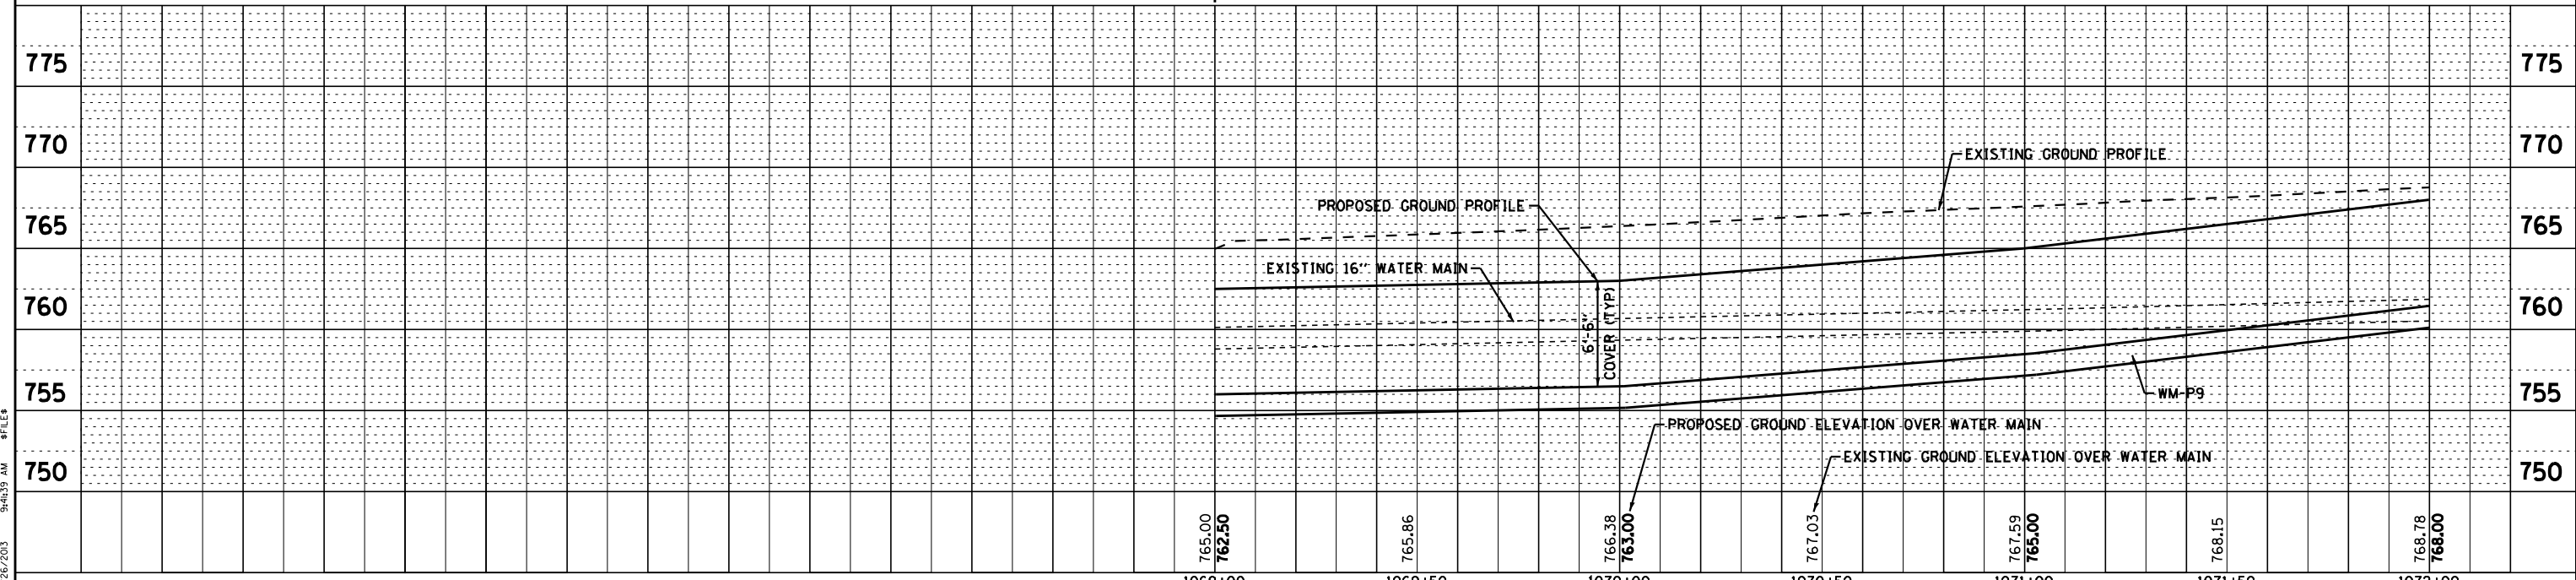

COPYRIGHT © 2012 BY BAXTER & WOODMAN, INC. #PLTD0148
 STATE OF ILLINOIS - PROFESSIONAL DESIGN FIRM #PENTBLAS
 LICENSE NO. 084-00127 EXPIRES 4/30/2013 #FILE#
 #FILE# 17267203 34633 BM

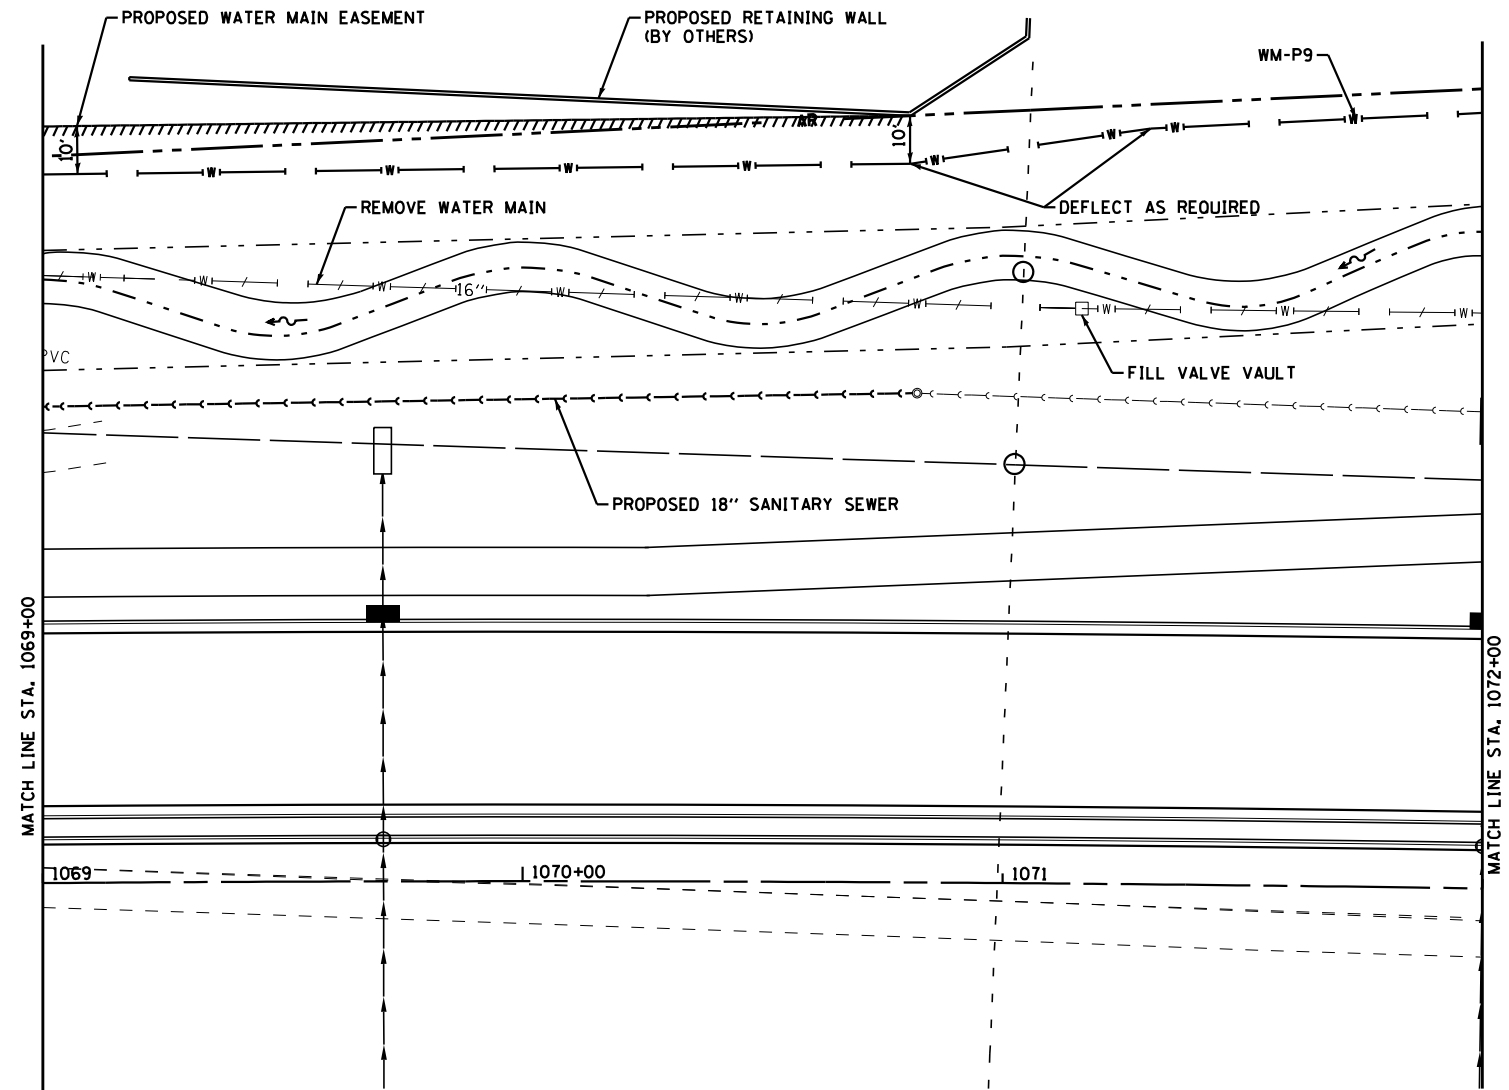

DESIGNED - MPK	REVISED -
DRAWN - KAR	REVISED -
CHECKED - MPK	REVISED -
DATE - APRIL 30, 2013	FILE - \$FILES\$

**STATE OF ILLINOIS
DEPARTMENT OF TRANSPORTATION**

**NORTH PARK PUBLIC WATER DISTRICT
ROUTE 173
WATER MAIN RELOCATION**

SCALE: H: 1"=20' V: 1"=5' STA. 1069+00 TO STA. 1072+00

F.A.P. RTE. 303	SECTION 129R	COUNTY WINNEBAGO	TOTAL SHEETS 968	SHEET NO. 463
ILLINOIS FED. AID PROJECT		CONTRACT NO. 64988		