





WATER MAIN PIPES

WM-P26
8 LF OF 6" WATER MAIN
RJT PIPE

FIRE HYDRANTS

WM-FH10
STA 458+66, 55' RT

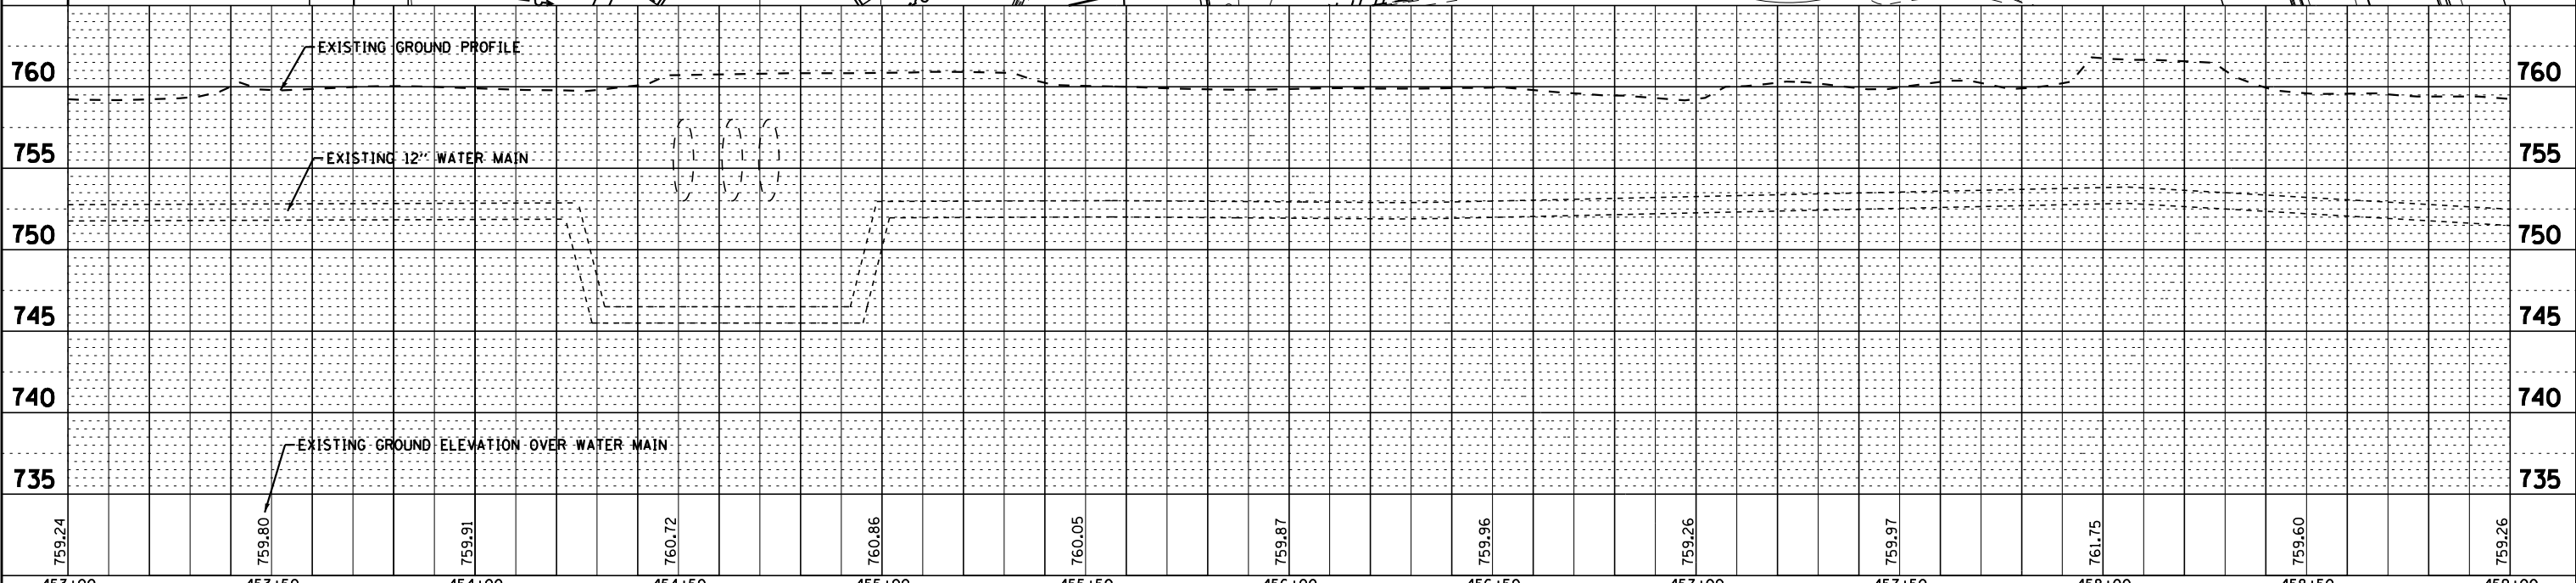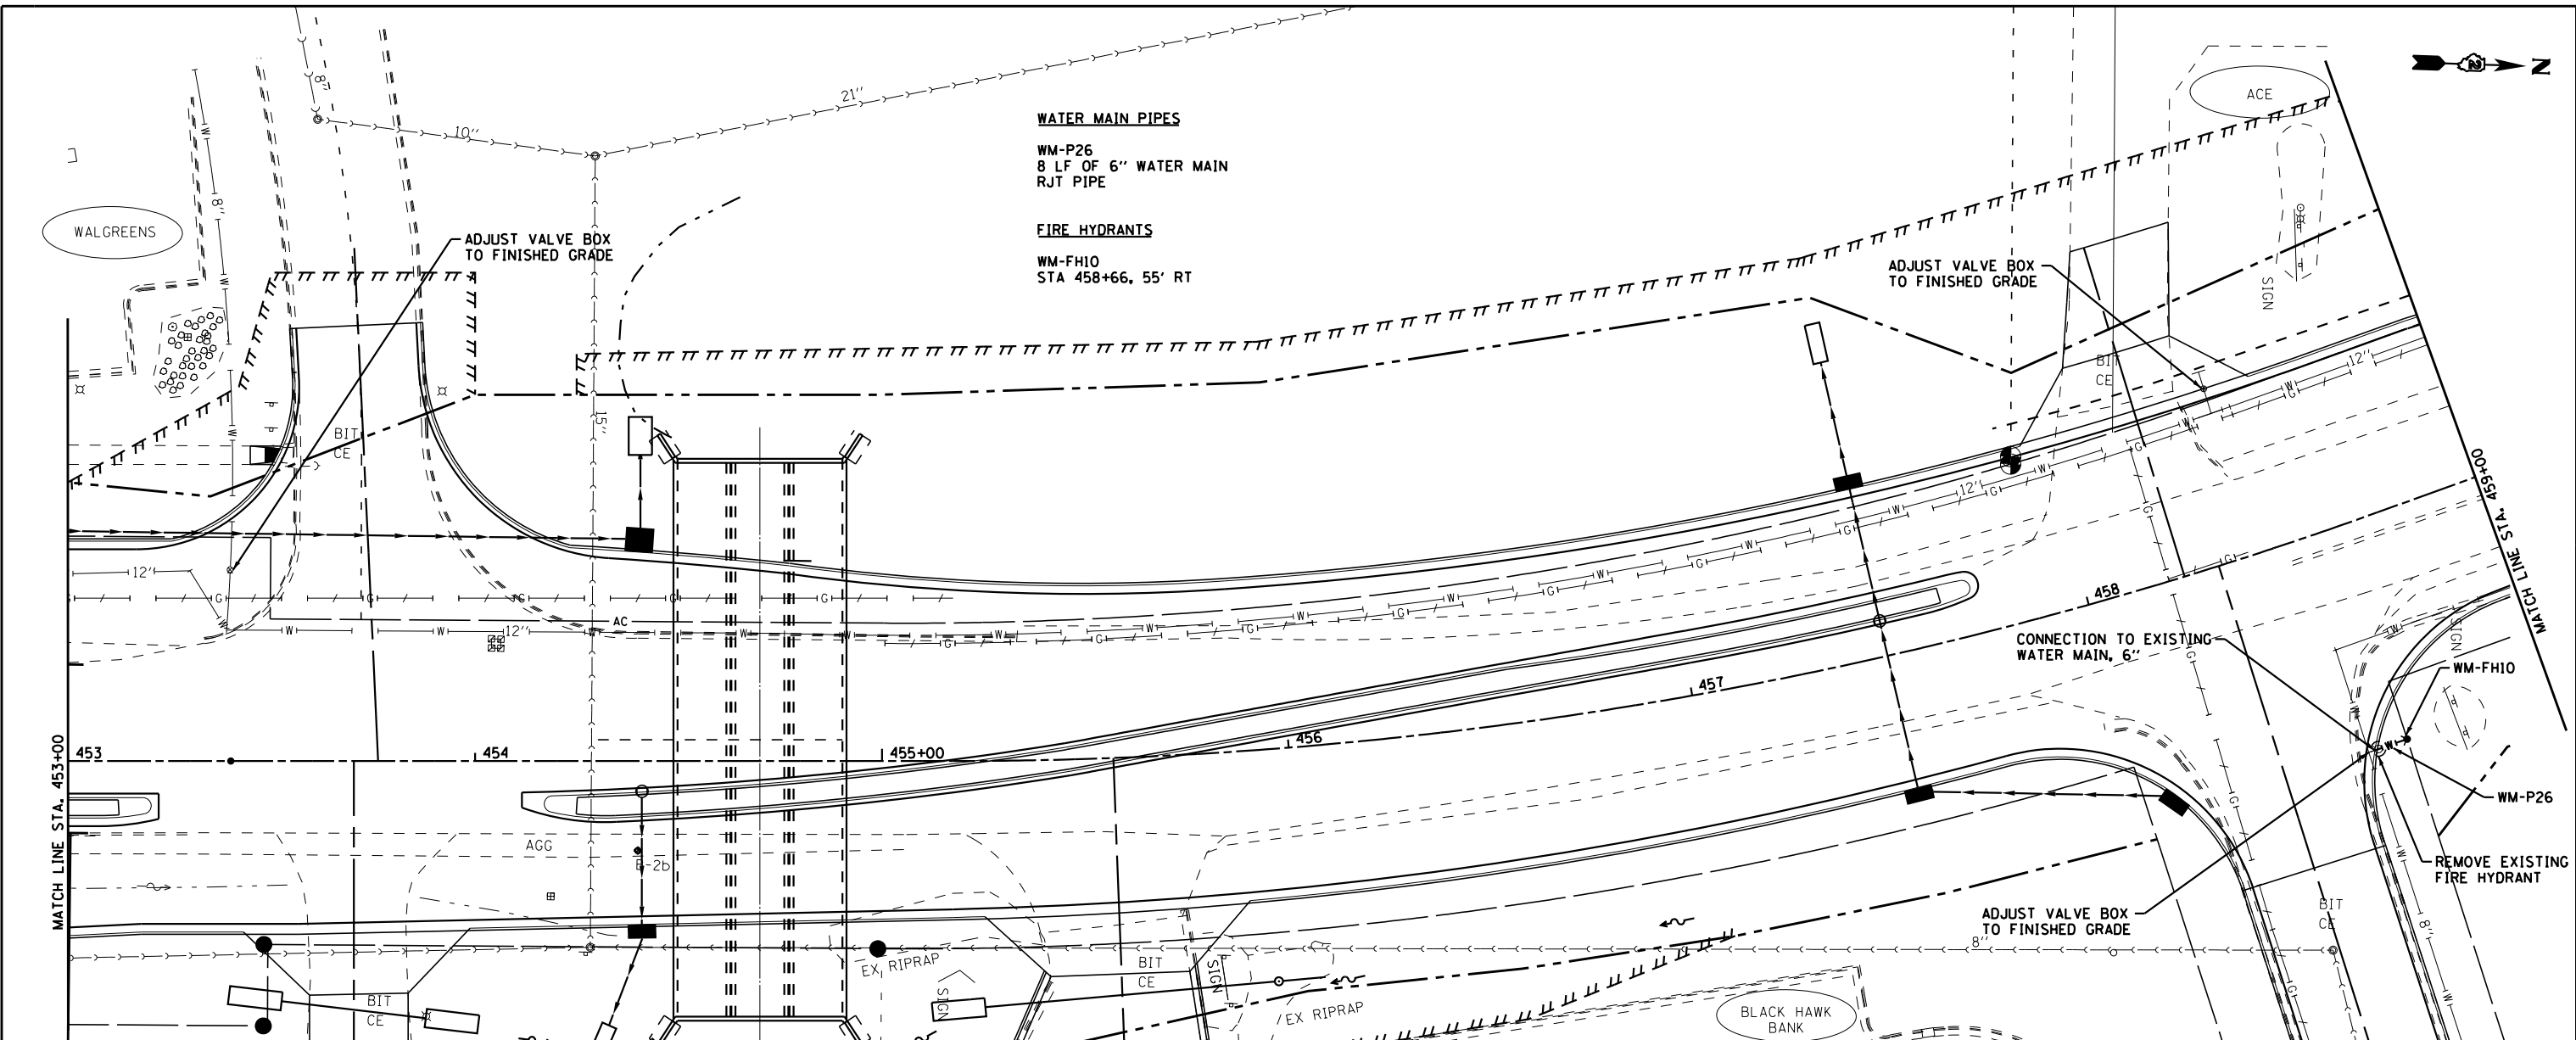

COPYRIGHT © 2012 BY BAXTER & WOODMAN, INC.
 STATE OF ILLINOIS - PROFESSIONAL DESIGN FIRM
 LICENSE NO. 184-001271, EXPIRES 4/30/2015
 5000 W. 127th Street, Mokena, IL 60450-1271
 815-486-8800 FAX 815-486-8801



DESIGNED - MPK	REVISED -
DRAWN - KAR	REVISED -
CHECKED - MPK	REVISED -
DATE - APRIL 30, 2013	FILE - 110789-WaterMain-PP22.sht

**STATE OF ILLINOIS
DEPARTMENT OF TRANSPORTATION**

**NORTH PARK PUBLIC WATER DISTRICT
FOREST HILLS ROAD
WATER MAIN RELOCATION**

SCALE: H: 1"=20' V: 1"=5' STA. 453+00 TO STA. 459+00

F.A.P. RTE. 303	SECTION 129R	COUNTY WINNEBAGO	TOTAL SHEETS 968	SHEET NO. 476
ILLINOIS FED. AID PROJECT			CONTRACT NO. 64988	