
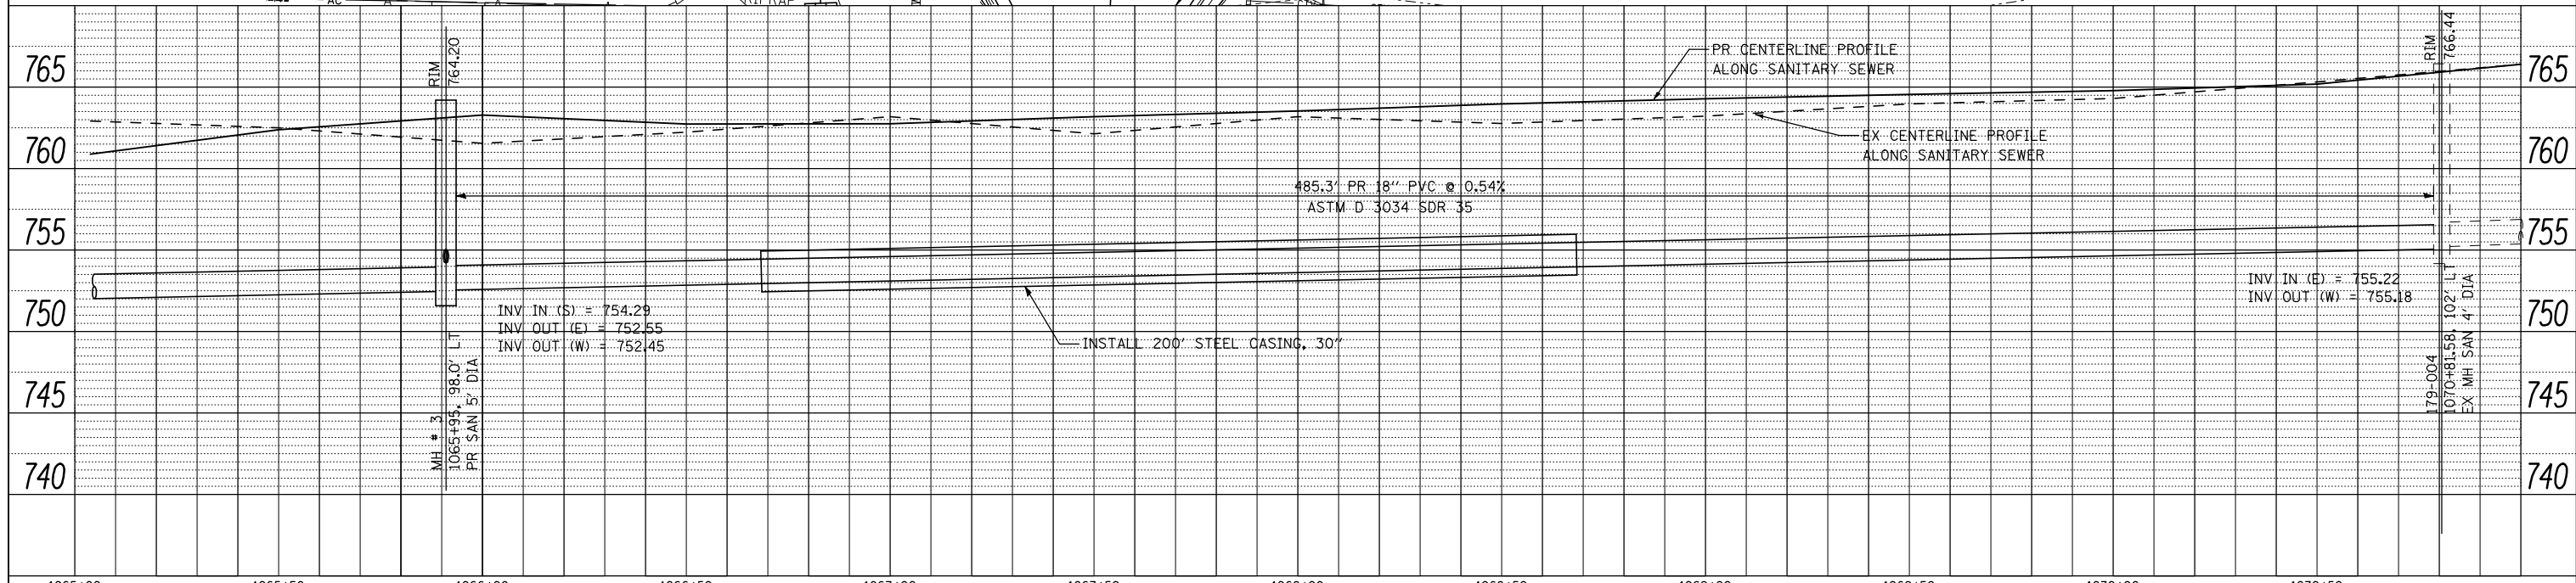


PLAN	SURVEYED	DATE
NOTE BOOK NO.	PLOTTED	BY
	NOT CHECKED	
	RT. OF WAY CHECKED	
	STRUCTURE NOTATNS CHKD	
	CADD FILE NAME	

PROFILE	SURVEYED	DATE
NOTE BOOK NO.	PLOTTED	BY
	NOT CHECKED	
	RT. OF WAY CHECKED	
	STRUCTURE NOTATNS CHKD	
	CADD FILE NAME	

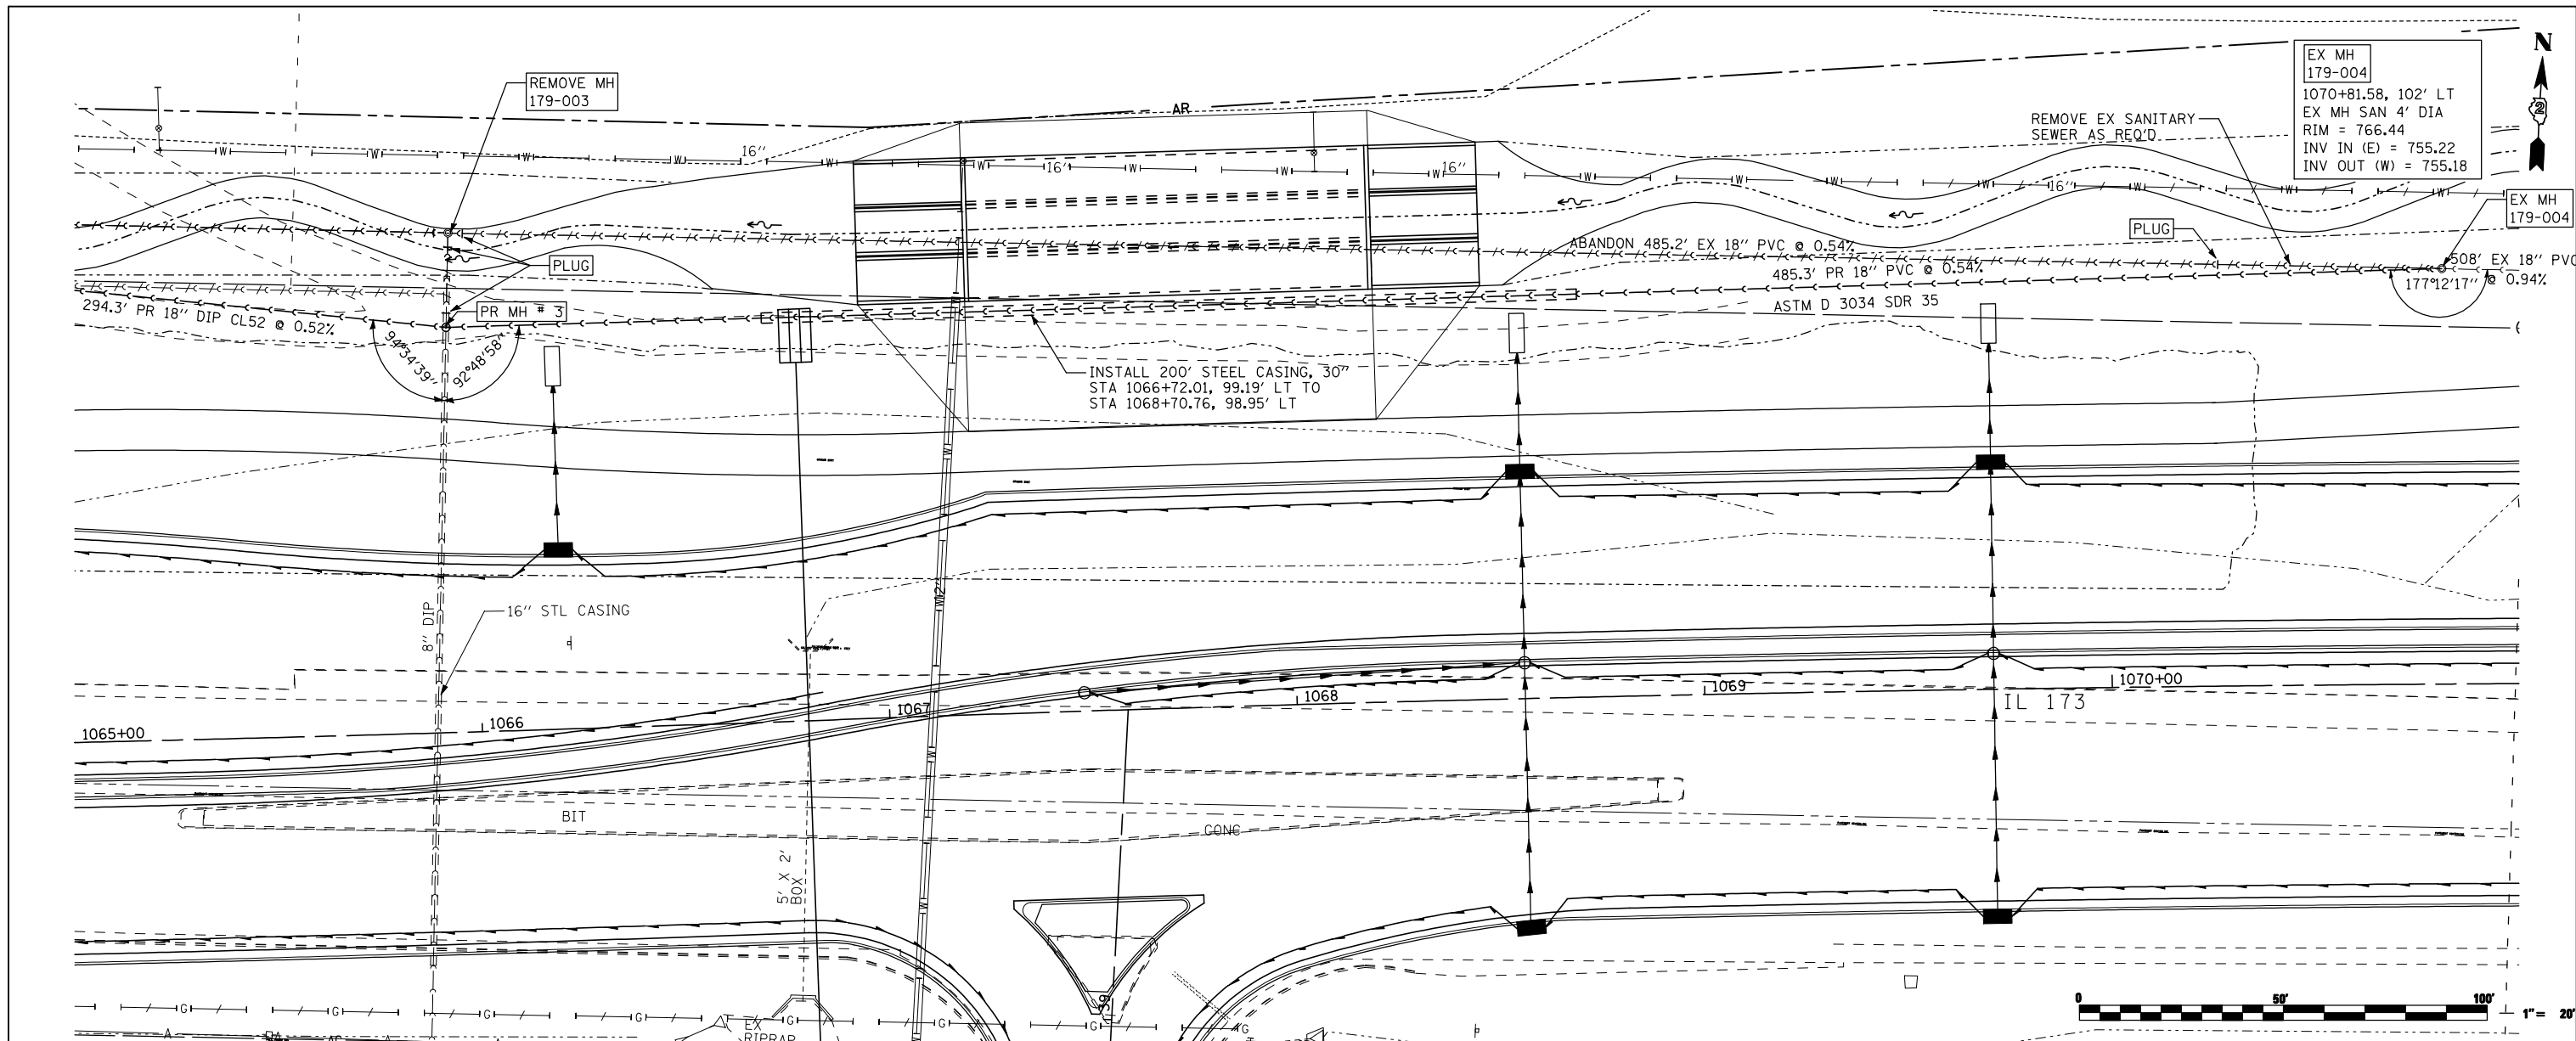

FILE NAME =	USER NAME = Elgin 110	DESIGNED - MW	REVISED -	STATE OF ILLINOIS DEPARTMENT OF TRANSPORTATION	SANITARY SEWER RELOCATION PLANS IL 173 FROM ALPINE ROAD TO I-90	F.A.P. R.T.E. = 303	SECTION = 129R	COUNTY = WINNEBAGO	TOTAL SHEETS = 968	SHEET NO. = 482	
...\\CADD SHEETS\Z00793SANPLN02.dgn	PLOT SCALE = 40.0000' / IN.	DRAWN - RMH	REVISED -			SCALE: 1"=20'	SHEET NO. OF SHEETS	STA. 1065+00 TO STA. 1071+00	CONTRACT NO. 64988	ILLINOIS FED. AID PROJECT	
THE UPCHURCH GROUP, INC.	PLOT DATE = 5/7/2013 11:41:55 AM	CHECKED - MJS	REVISED -								
		DATE - APRIL 30, 2013	REVISED -								