


MATCH LINE STA 1027+00

MATCH LINE STA 1033+00

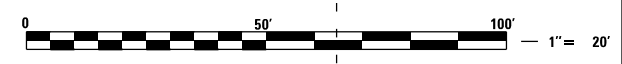

FILE NAME = S:\Projects\2010 JOBS\10-21 Upchurch P1B 155 30 D2 P11 Alpine Rd\CADD\CADD Sheets\20073RME504.dgn
 MODEL = \$MODEL\$
 PLOT DRIVER = \$PLTDRVS\$



USER NAME = rgoertz	DESIGNED - KEC	REVISED -
	DRAWN - KEC	REVISED -
PLOT SCALE = 48.0000' / in.	CHECKED - MTM	REVISED -
PLOT DATE = 8/2/2013 4:10:10 PM	DATE - APRIL 30, 2013	REVISED -

DESIGNED - KEC	REVISED -
DRAWN - KEC	REVISED -
CHECKED - MTM	REVISED -
DATE - APRIL 30, 2013	REVISED -

STATE OF ILLINOIS
DEPARTMENT OF TRANSPORTATION

RIGHT OF WAY PLANS	
IL 173 FROM ALPINE ROAD TO I-90	
PROJECT	JOB NO.
SCALE: 1"=20'	SHEET NO. 2 OF 41 SHEETS
STA. 1027+00 TO STA. 1033+00	

F.A.P. RTE. 303	SECTION 129R	COUNTY WINNEBAGO	TOTAL SHEETS 968	SHEET NO. 490
CONTRACT NO. 64988				
ILLINOIS FED. AID PROJECT				