


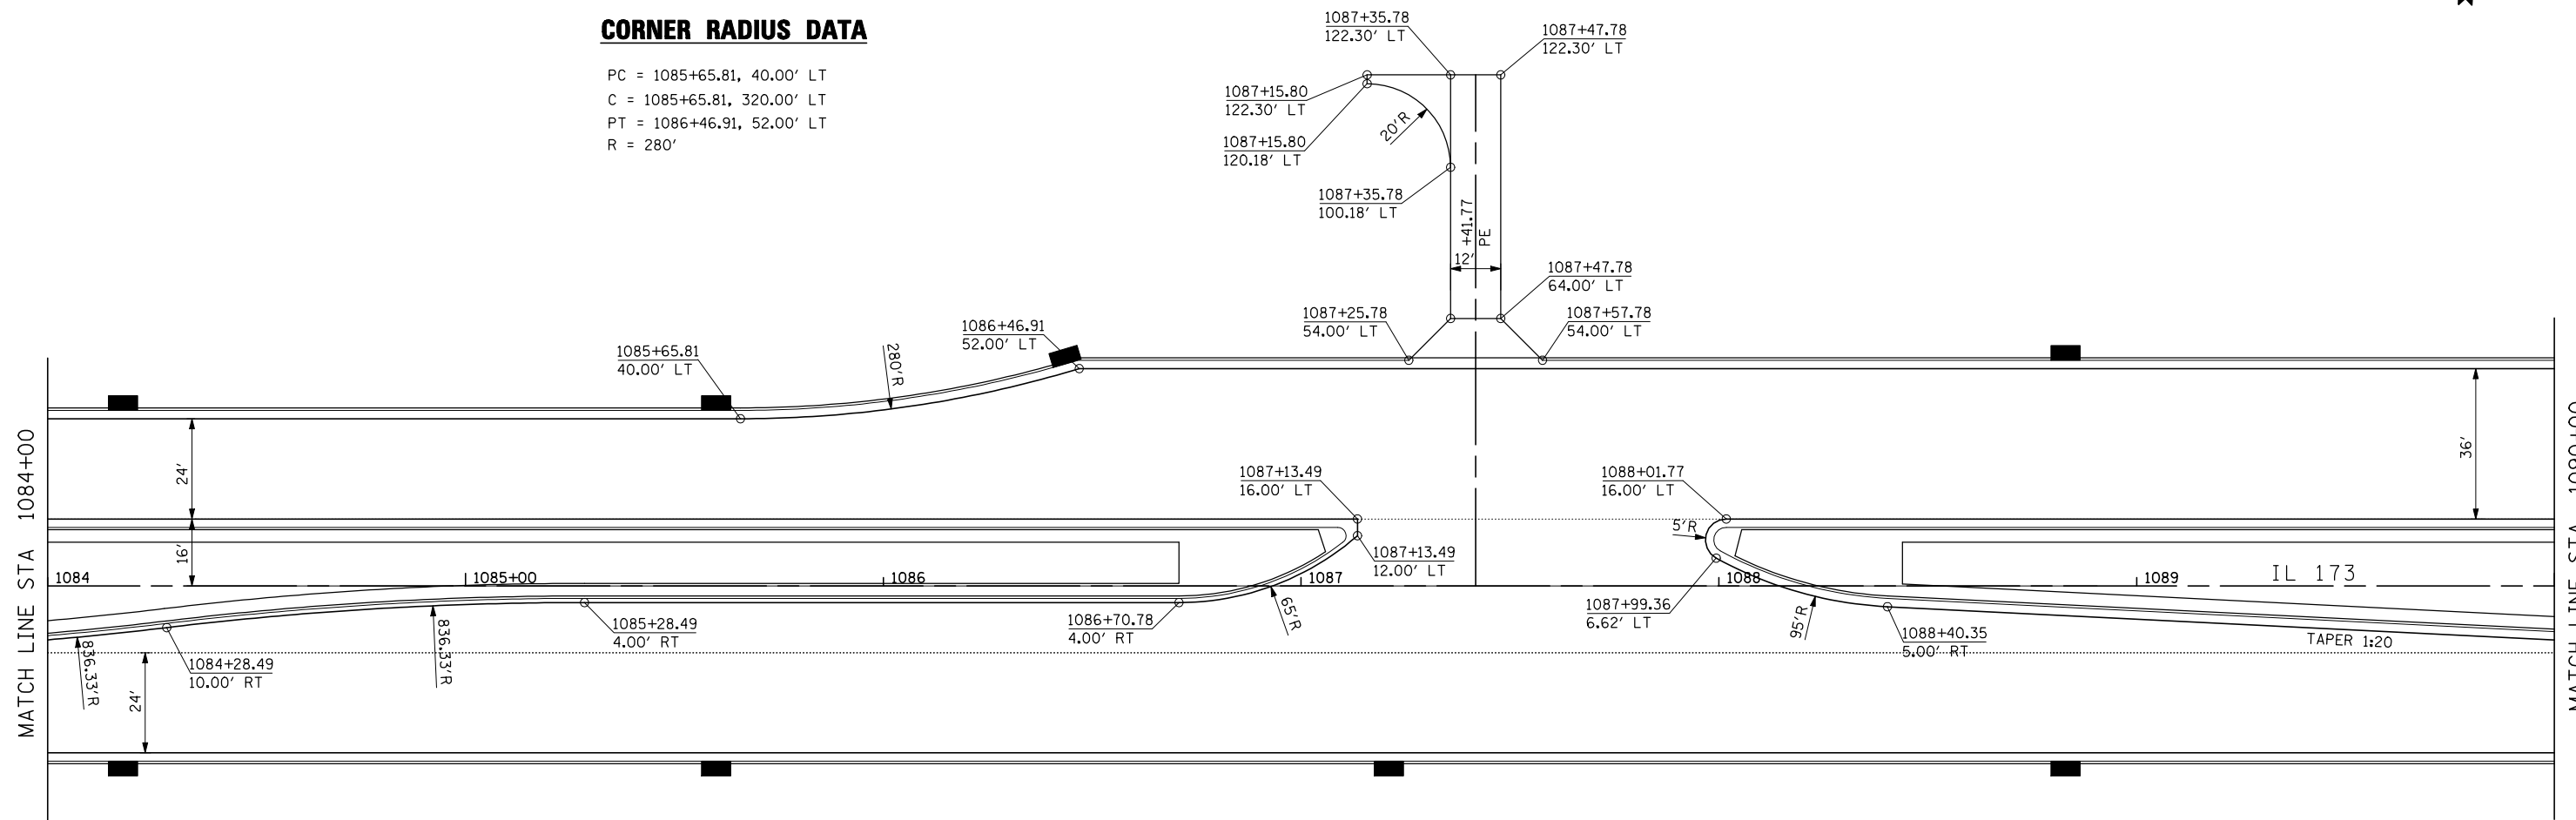

**CORNER RADIUS DATA**

PC = 1085+65.81, 40.00' LT  
 C = 1085+65.81, 320.00' LT  
 PT = 1086+46.91, 52.00' LT  
 R = 280'



NOTE:  
 1. FOR MORE PC ISLAND AND MEDIANS INFORMATION SEE STANDARD 606301-04



FILE NAME = ...loadd sheets\2007931VPLN14.dgn	USER NAME = Elgin 110	DESIGNED - MJS	REVISED -
		DRAWN - LMP	REVISED -
		CHECKED - RMH	REVISED -
		DATE - APRIL 30, 2013	REVISED -

**STATE OF ILLINOIS  
 DEPARTMENT OF TRANSPORTATION**

**INTERSECTION AND VARIABLE WIDTH PAVEMENT PLANS  
 IL 173 FROM ALPINE ROAD TO I-90**

SCALE: 1"=20' SHEET NO. OF SHEETS STA. 1084+00 TO STA. 1090+00

F.A.P. RTE.	SECTION	COUNTY	TOTAL SHEETS	SHEET NO.
303	129R	WINNEBAGO	968	543
			CONTRACT NO. 64988	
ILLINOIS FED. AID PROJECT				

**THE UPCHURCH GROUP, INC.**