


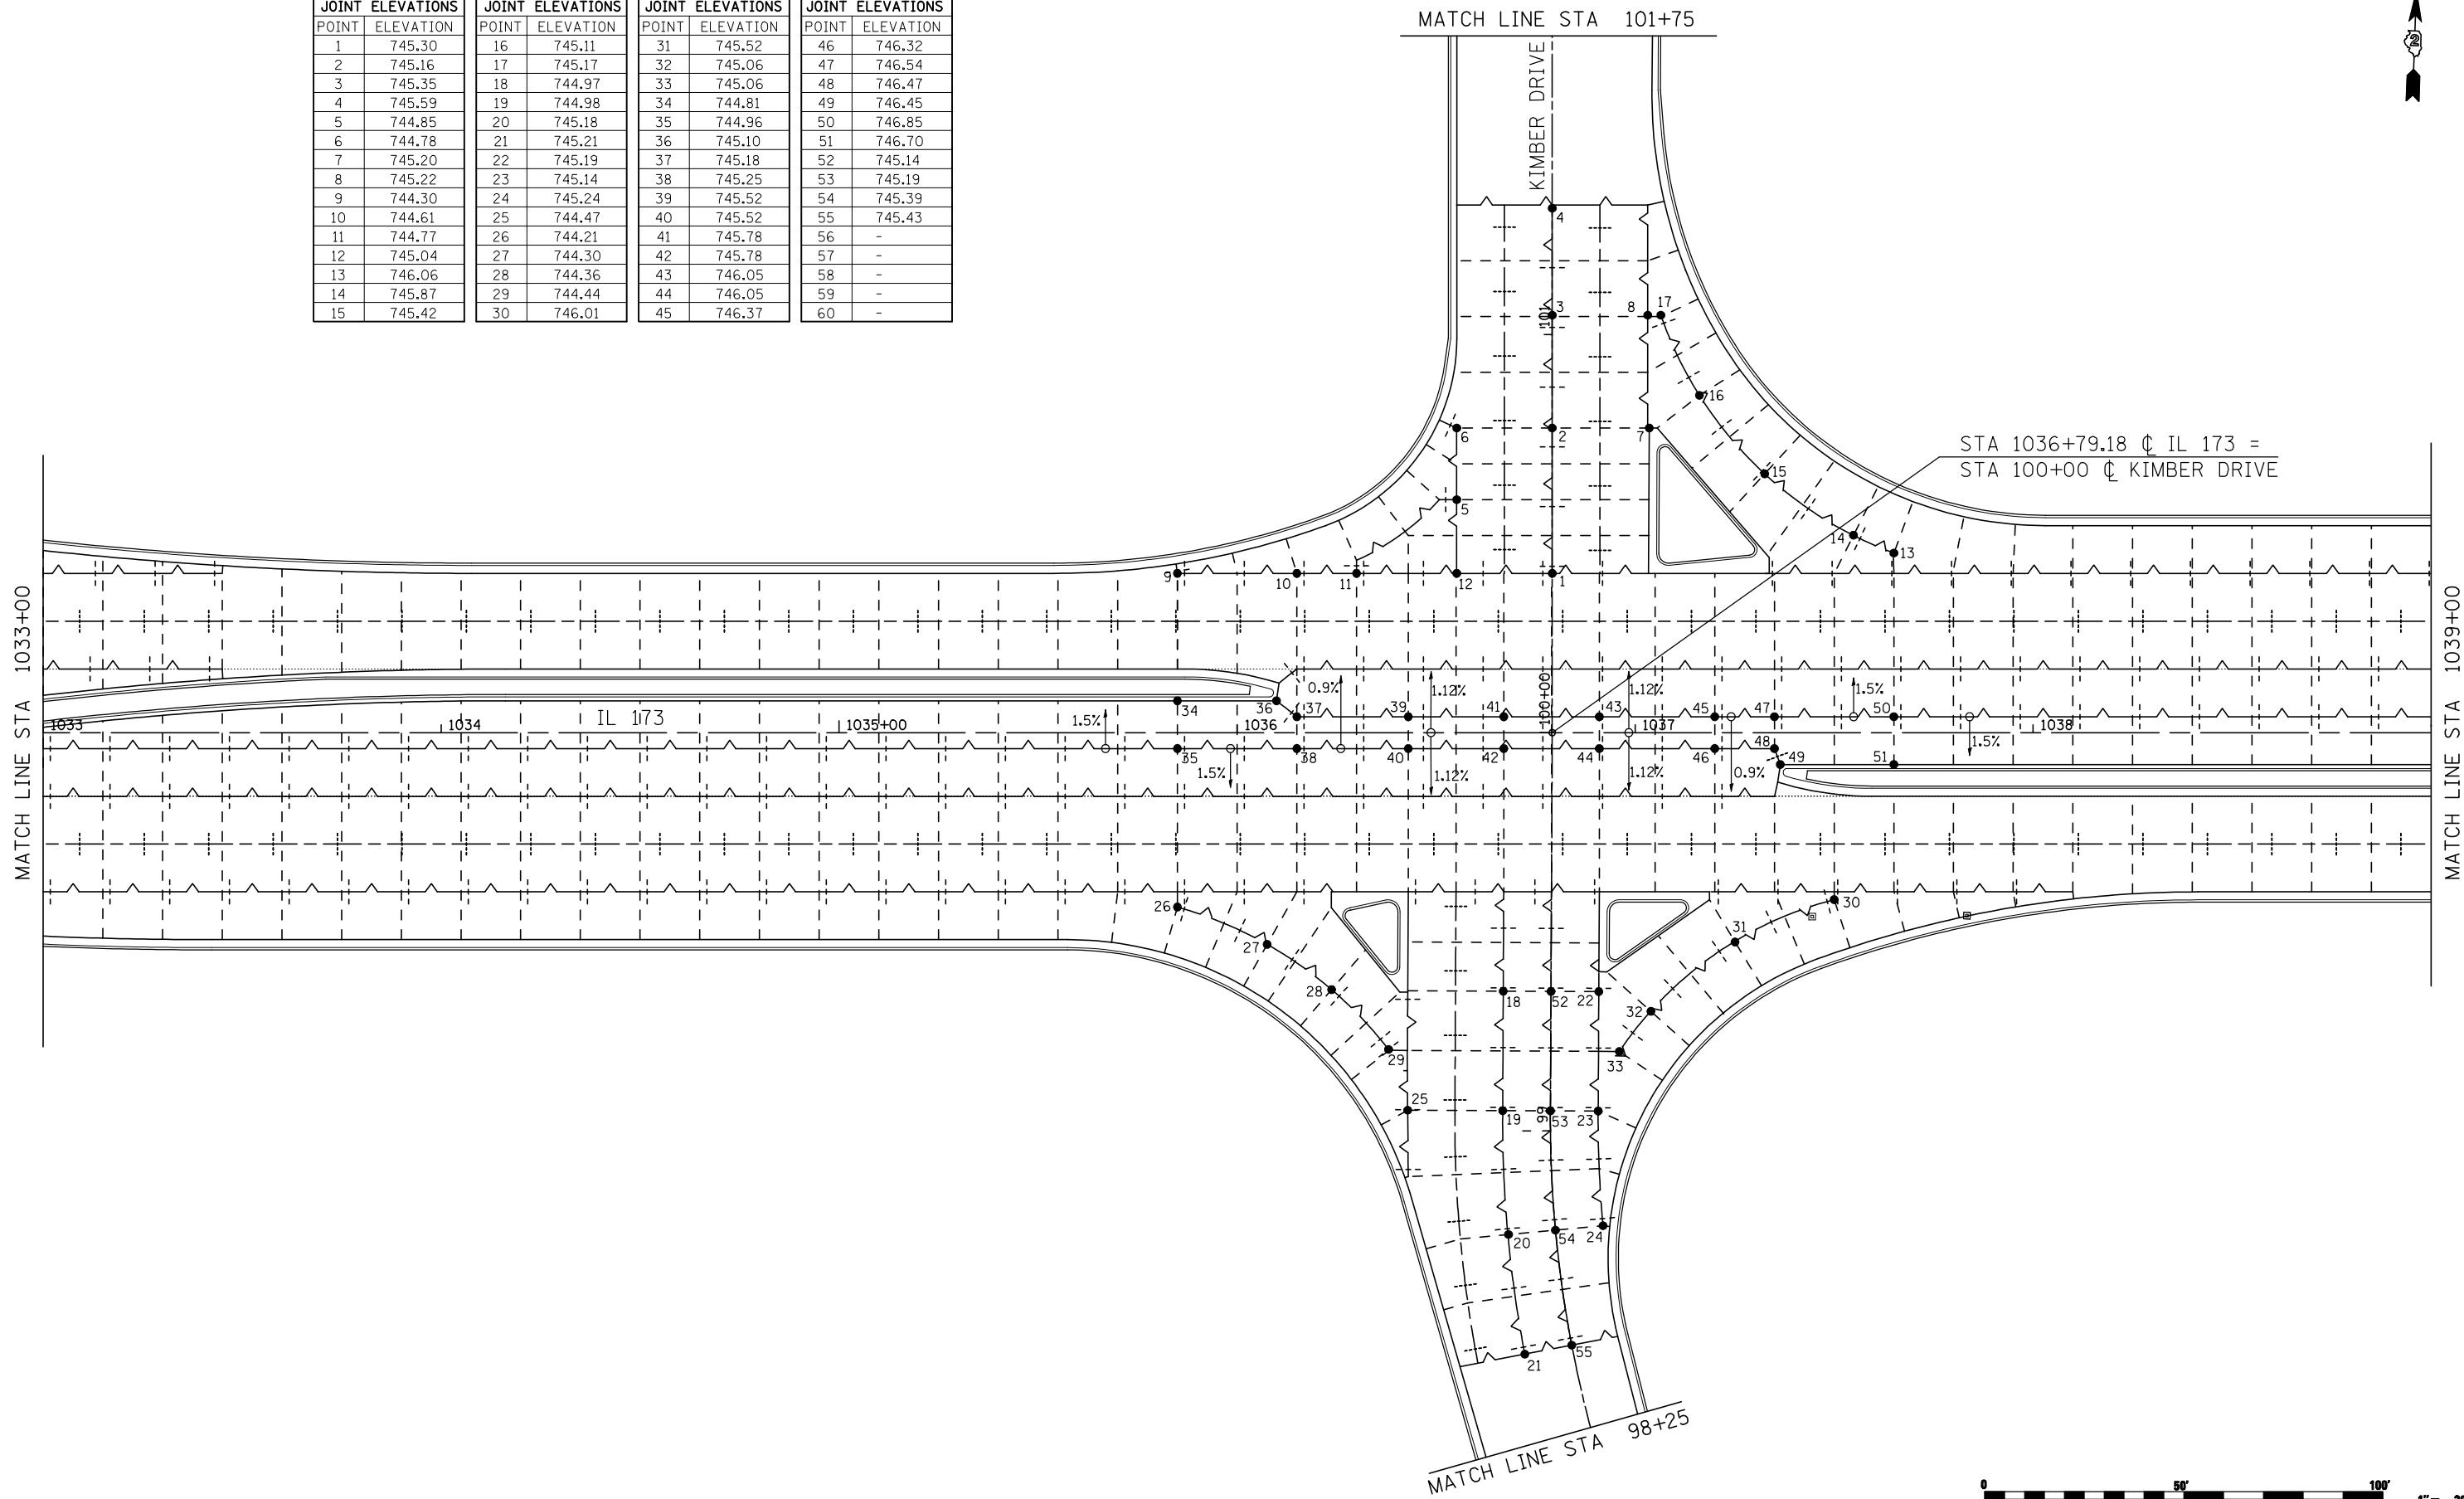

JOINT ELEVATIONS		JOINT ELEVATIONS		JOINT ELEVATIONS		JOINT ELEVATIONS	
POINT	ELEVATION	POINT	ELEVATION	POINT	ELEVATION	POINT	ELEVATION
1	745.30	16	745.11	31	745.52	46	746.32
2	745.16	17	745.17	32	745.06	47	746.54
3	745.35	18	744.97	33	745.06	48	746.47
4	745.59	19	744.98	34	744.81	49	746.45
5	744.85	20	745.18	35	744.96	50	746.85
6	744.78	21	745.21	36	745.10	51	746.70
7	745.20	22	745.19	37	745.18	52	745.14
8	745.22	23	745.14	38	745.25	53	745.19
9	744.30	24	745.24	39	745.52	54	745.39
10	744.61	25	744.47	40	745.52	55	745.43
11	744.77	26	744.21	41	745.78	56	-
12	745.04	27	744.30	42	745.78	57	-
13	746.06	28	744.36	43	746.05	58	-
14	745.87	29	744.44	44	746.05	59	-
15	745.42	30	746.01	45	746.37	60	-



FILE NAME = ...\\CADD SHEETS\Z00793PJE02.dgn	USER NAME = Elgin 110	DESIGNED - RLH	REVISED -
		DRAWN - RMH	REVISED -
		CHECKED - MJS	REVISED -
		DATE - APRIL 30, 2013	REVISED -

**STATE OF ILLINOIS  
DEPARTMENT OF TRANSPORTATION**

<b>PAVEMENT JOINT ELEVATIONS IL 173 FROM ALPINE ROAD TO I-90</b>			
SCALE: 1"=20'	SHEET NO. OF SHEETS	STA. 1033+00 TO STA. 1039+00	

F.A.P. RTE. 303	SECTION 129R	COUNTY WINNEBAGO	TOTAL SHEETS 968	SHEET NO. 592
ILLINOIS FED. AID PROJECT			CONTRACT NO. 64988	

**THE UPCHURCH GROUP, INC.**