


BY	DATE

BY	DATE

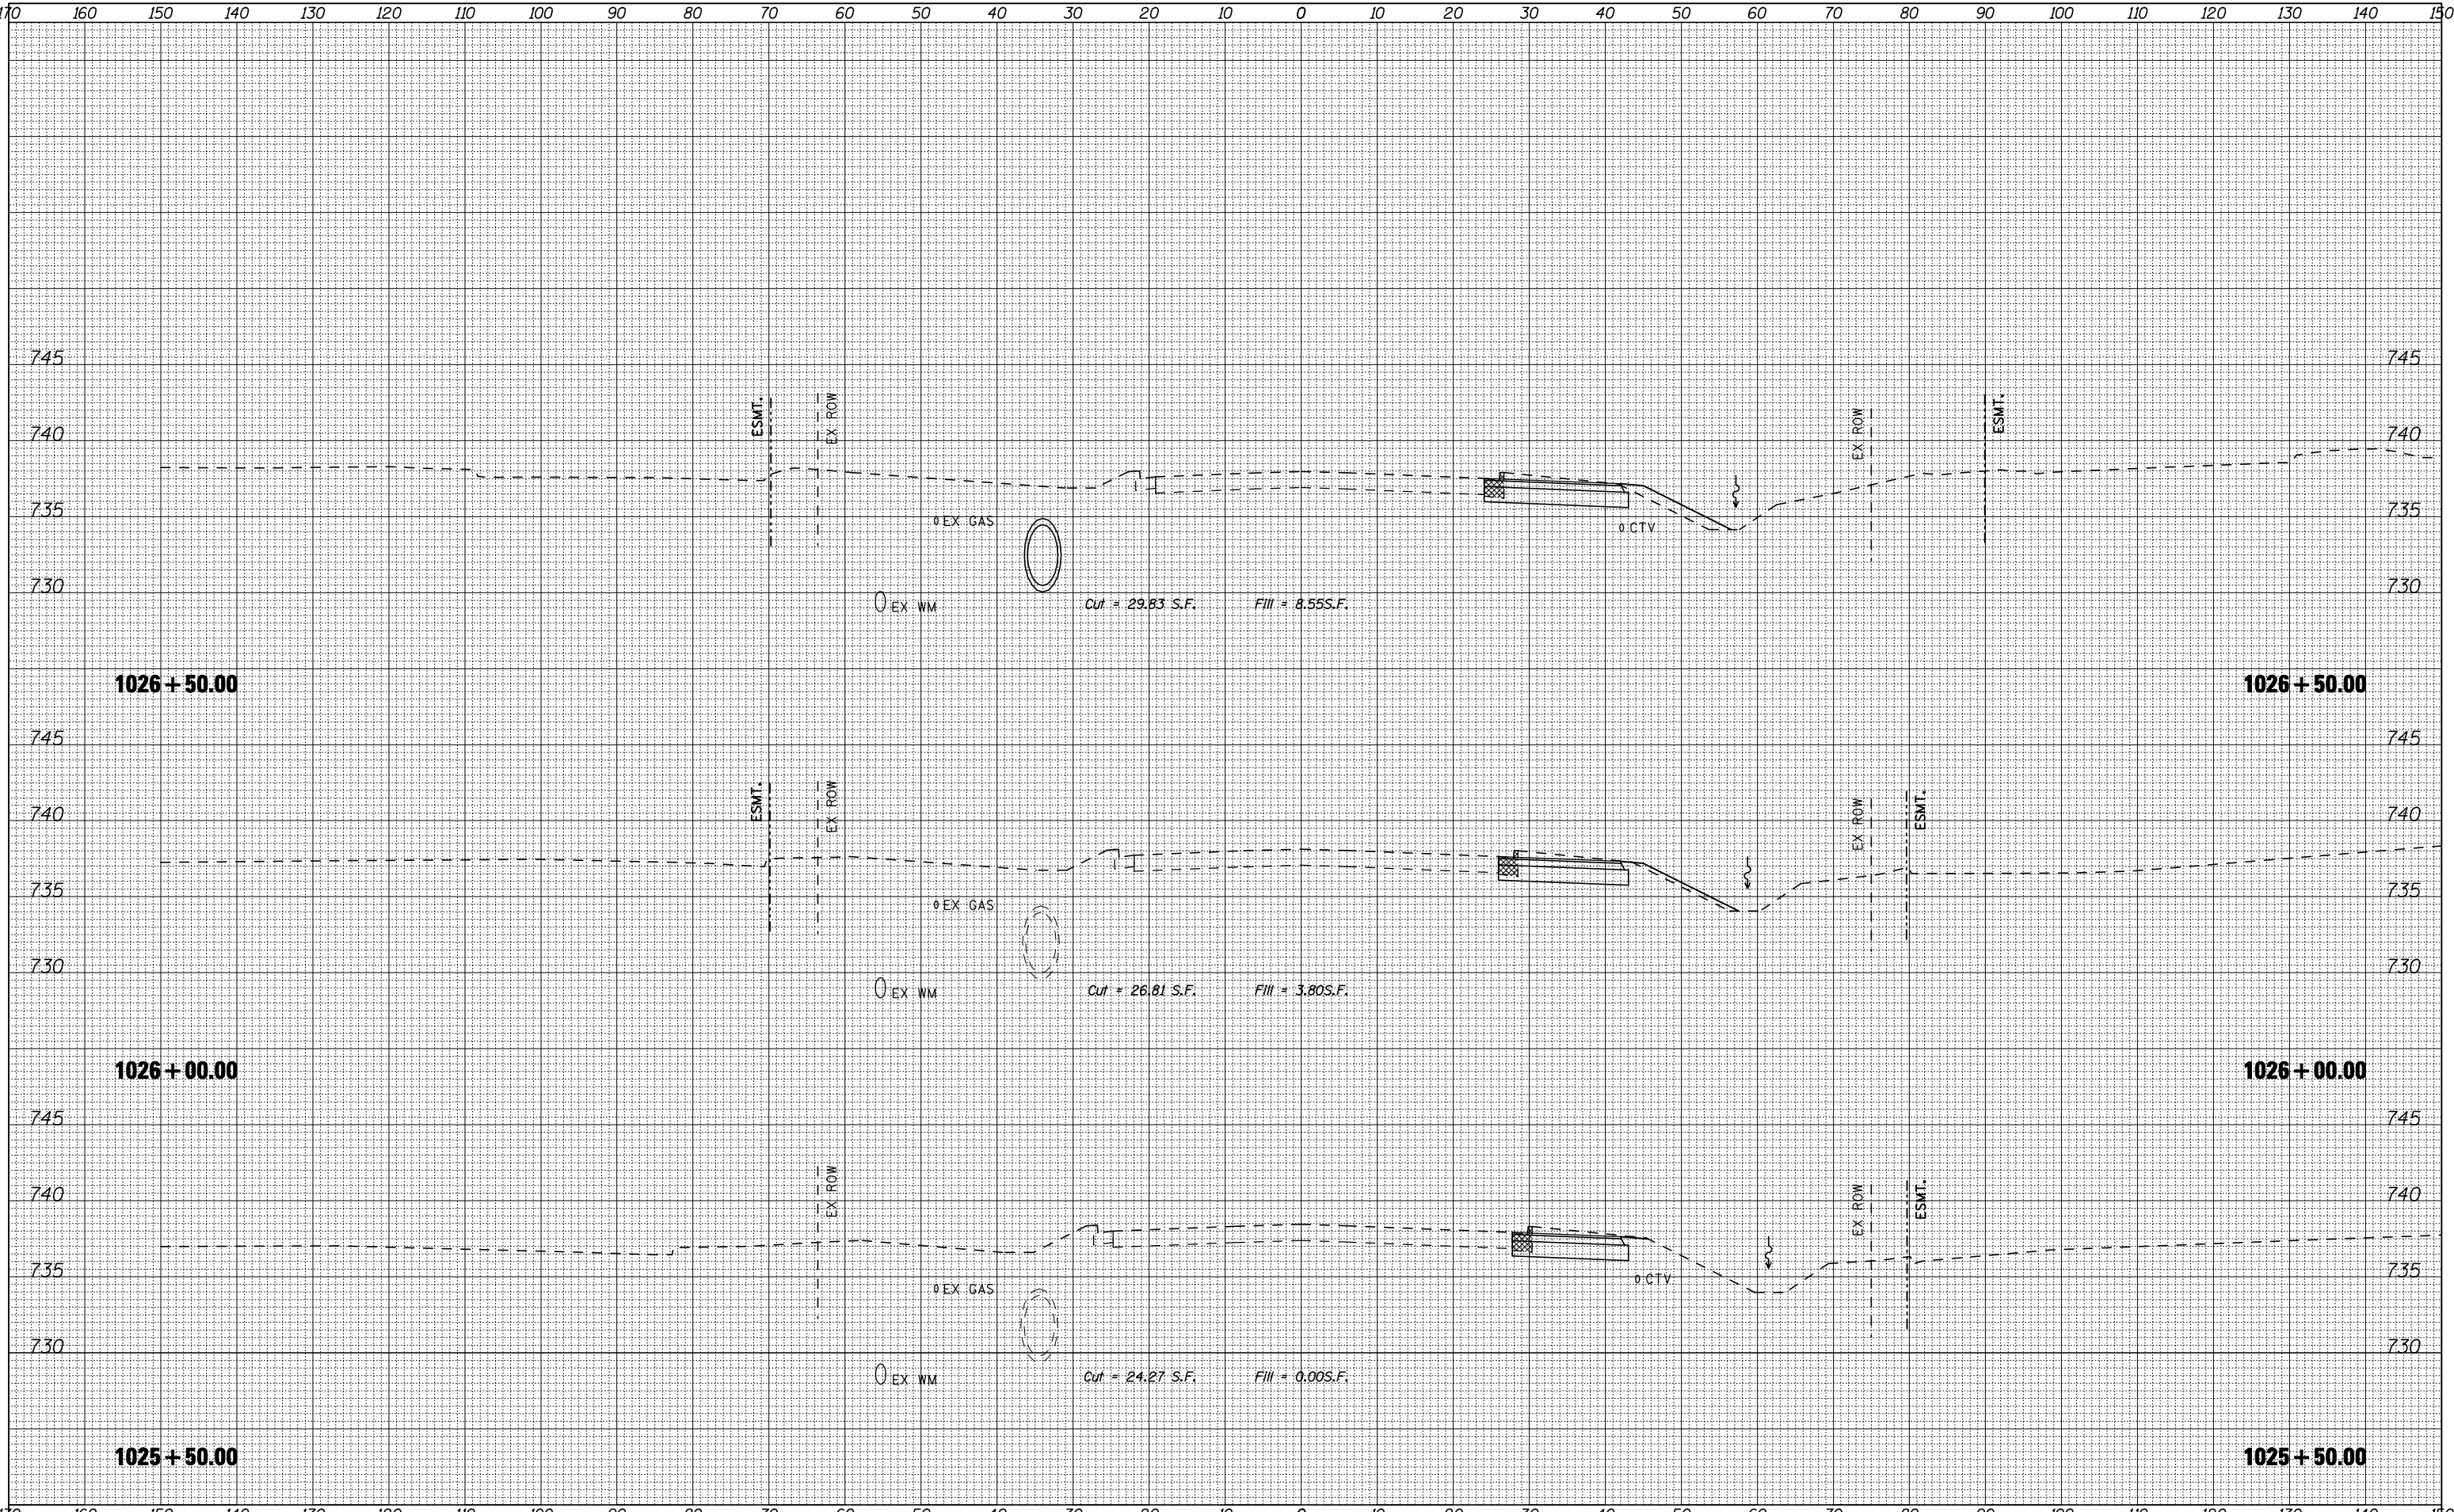

FILE NAME = ... \CADD SHEETS\200793\XMP\SH1.dgn
 USER NAME = Elgin 110
 PLOT SCALE = 20.0000' / IN.
 PLOT DATE = 5/6/2013

DESIGNED	-	SJF	REVISED	-
DRAWN	-	SAE	REVISED	-
CHECKED	-	RMH	REVISED	-
DATE	-	APRIL 30, 2013	REVISED	-

STATE OF ILLINOIS
 DEPARTMENT OF TRANSPORTATION

CROSS SECTIONS IL 173 - PRESTAGE 1

SCALE: SHEET NO. OF SHEETS STA. 1025+50.00 TO STA. 1026+50.00

F.A.P. RTE.	SECTION	COUNTY	TOTAL SHEETS	SHEET NO.
303	129R	WINNEBAGO	968	726
			CONTRACT NO.	64988
ILLINOIS FED. AID PROJECT				