


170 160 150 140 130 120 110 100 90 80 70 60 50 40 30 20 10 0 10 20 30 40 50 60 70 80 90 100 110 120 130 140 150

FINAL SURVEY NO.	SURVEYED PLOTTED TEMPLATE AREAS CHECKED	BY	DATE
------------------	-----------------------------------------	----	------

ORIGINAL SURVEY NO.	SURVEYED PLOTTED TEMPLATE AREAS CHECKED	BY	DATE
---------------------	-----------------------------------------	----	------

EARTHWORK ENDS 1070 + 00
Cut = 0.00 S.F. Fill = 0.00S.F.

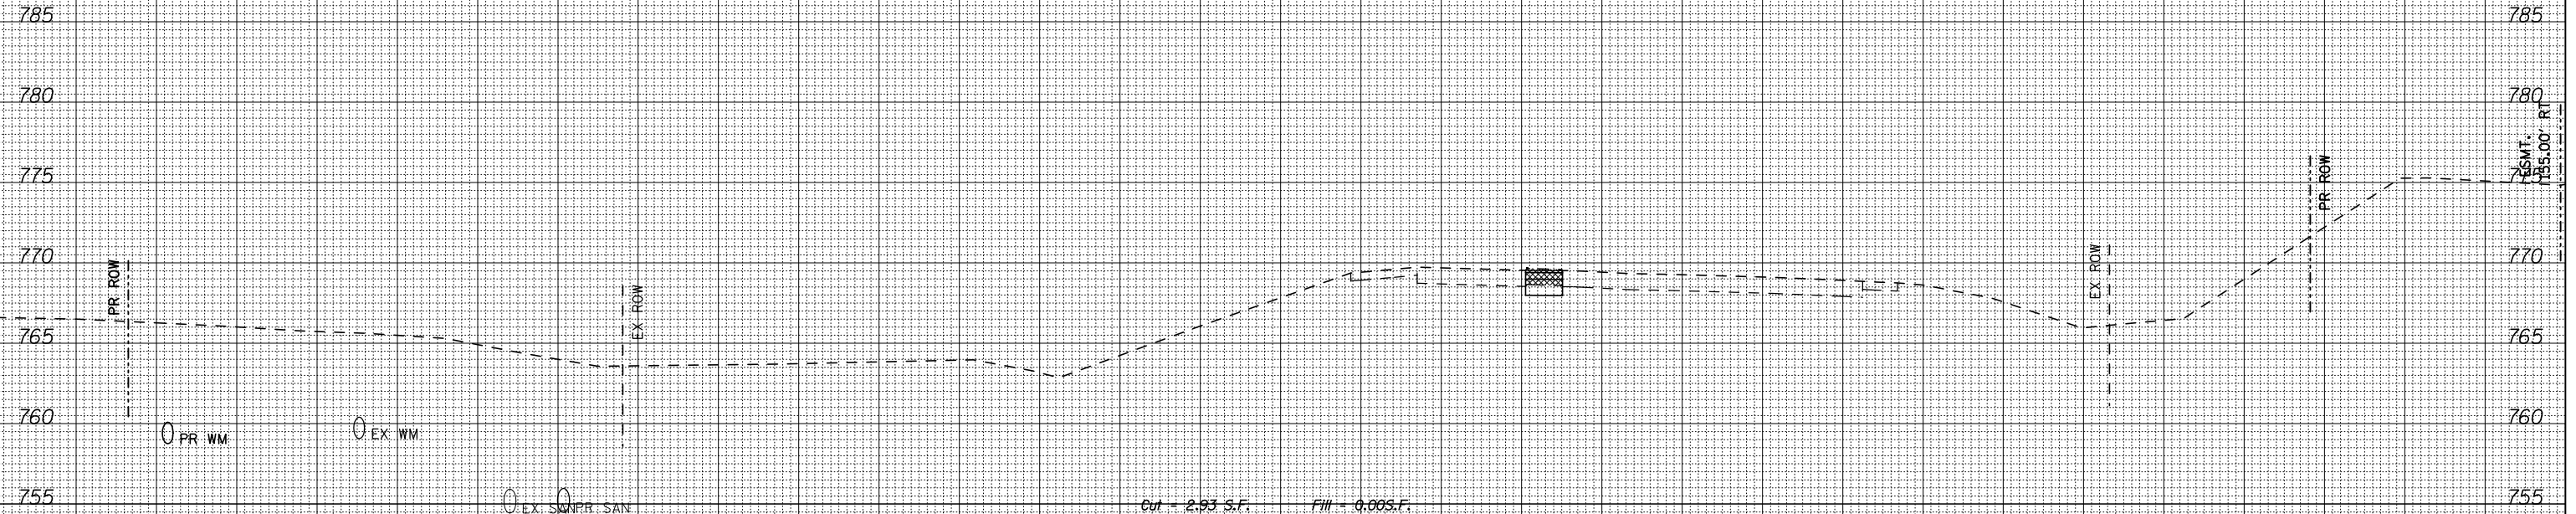

1069 + 50.00

1069 + 50.00

170 160 150 140 130 120 110 100 90 80 70 60 50 40 30 20 10 0 10 20 30 40 50 60 70 80 90 100 110 120 130 140 150

FILE NAME = ...\\CADD SHEETS\2007933\MP51SHT.dgn

USER NAME = E1grn 110	DESIGNED - SJF	REVISD -
	DRAWN - SAE	REVISD -
PLOT SCALE = 20.0000' / IN.	CHECKED - RMH	REVISD -
PLOT DATE = 5/6/2013	DATE - APRIL 30, 2013	REVISD -

STATE OF ILLINOIS
DEPARTMENT OF TRANSPORTATION

CROSS SECTIONS IL 173 - PRESTAGE 1

F.A.P. RTE.	SECTION	COUNTY	TOTAL SHEETS	SHEET NO.
303	129R	WINNEBAGO	968	758
			CONTRACT NO. 64988	

THE UPCHURCH GROUP, INC.

SCALE: SHEET NO. OF SHEETS STA. 1069+50.00 TO STA. 1069+50.00

ILLINOIS FED. AID PROJECT