


BY	DATE

ORIGINAL SURVEY	SURVEYED	DATE
NOTE BOOK	PLOTTED	
	TEMPLATE	
	AREAS	
	CHECKED	

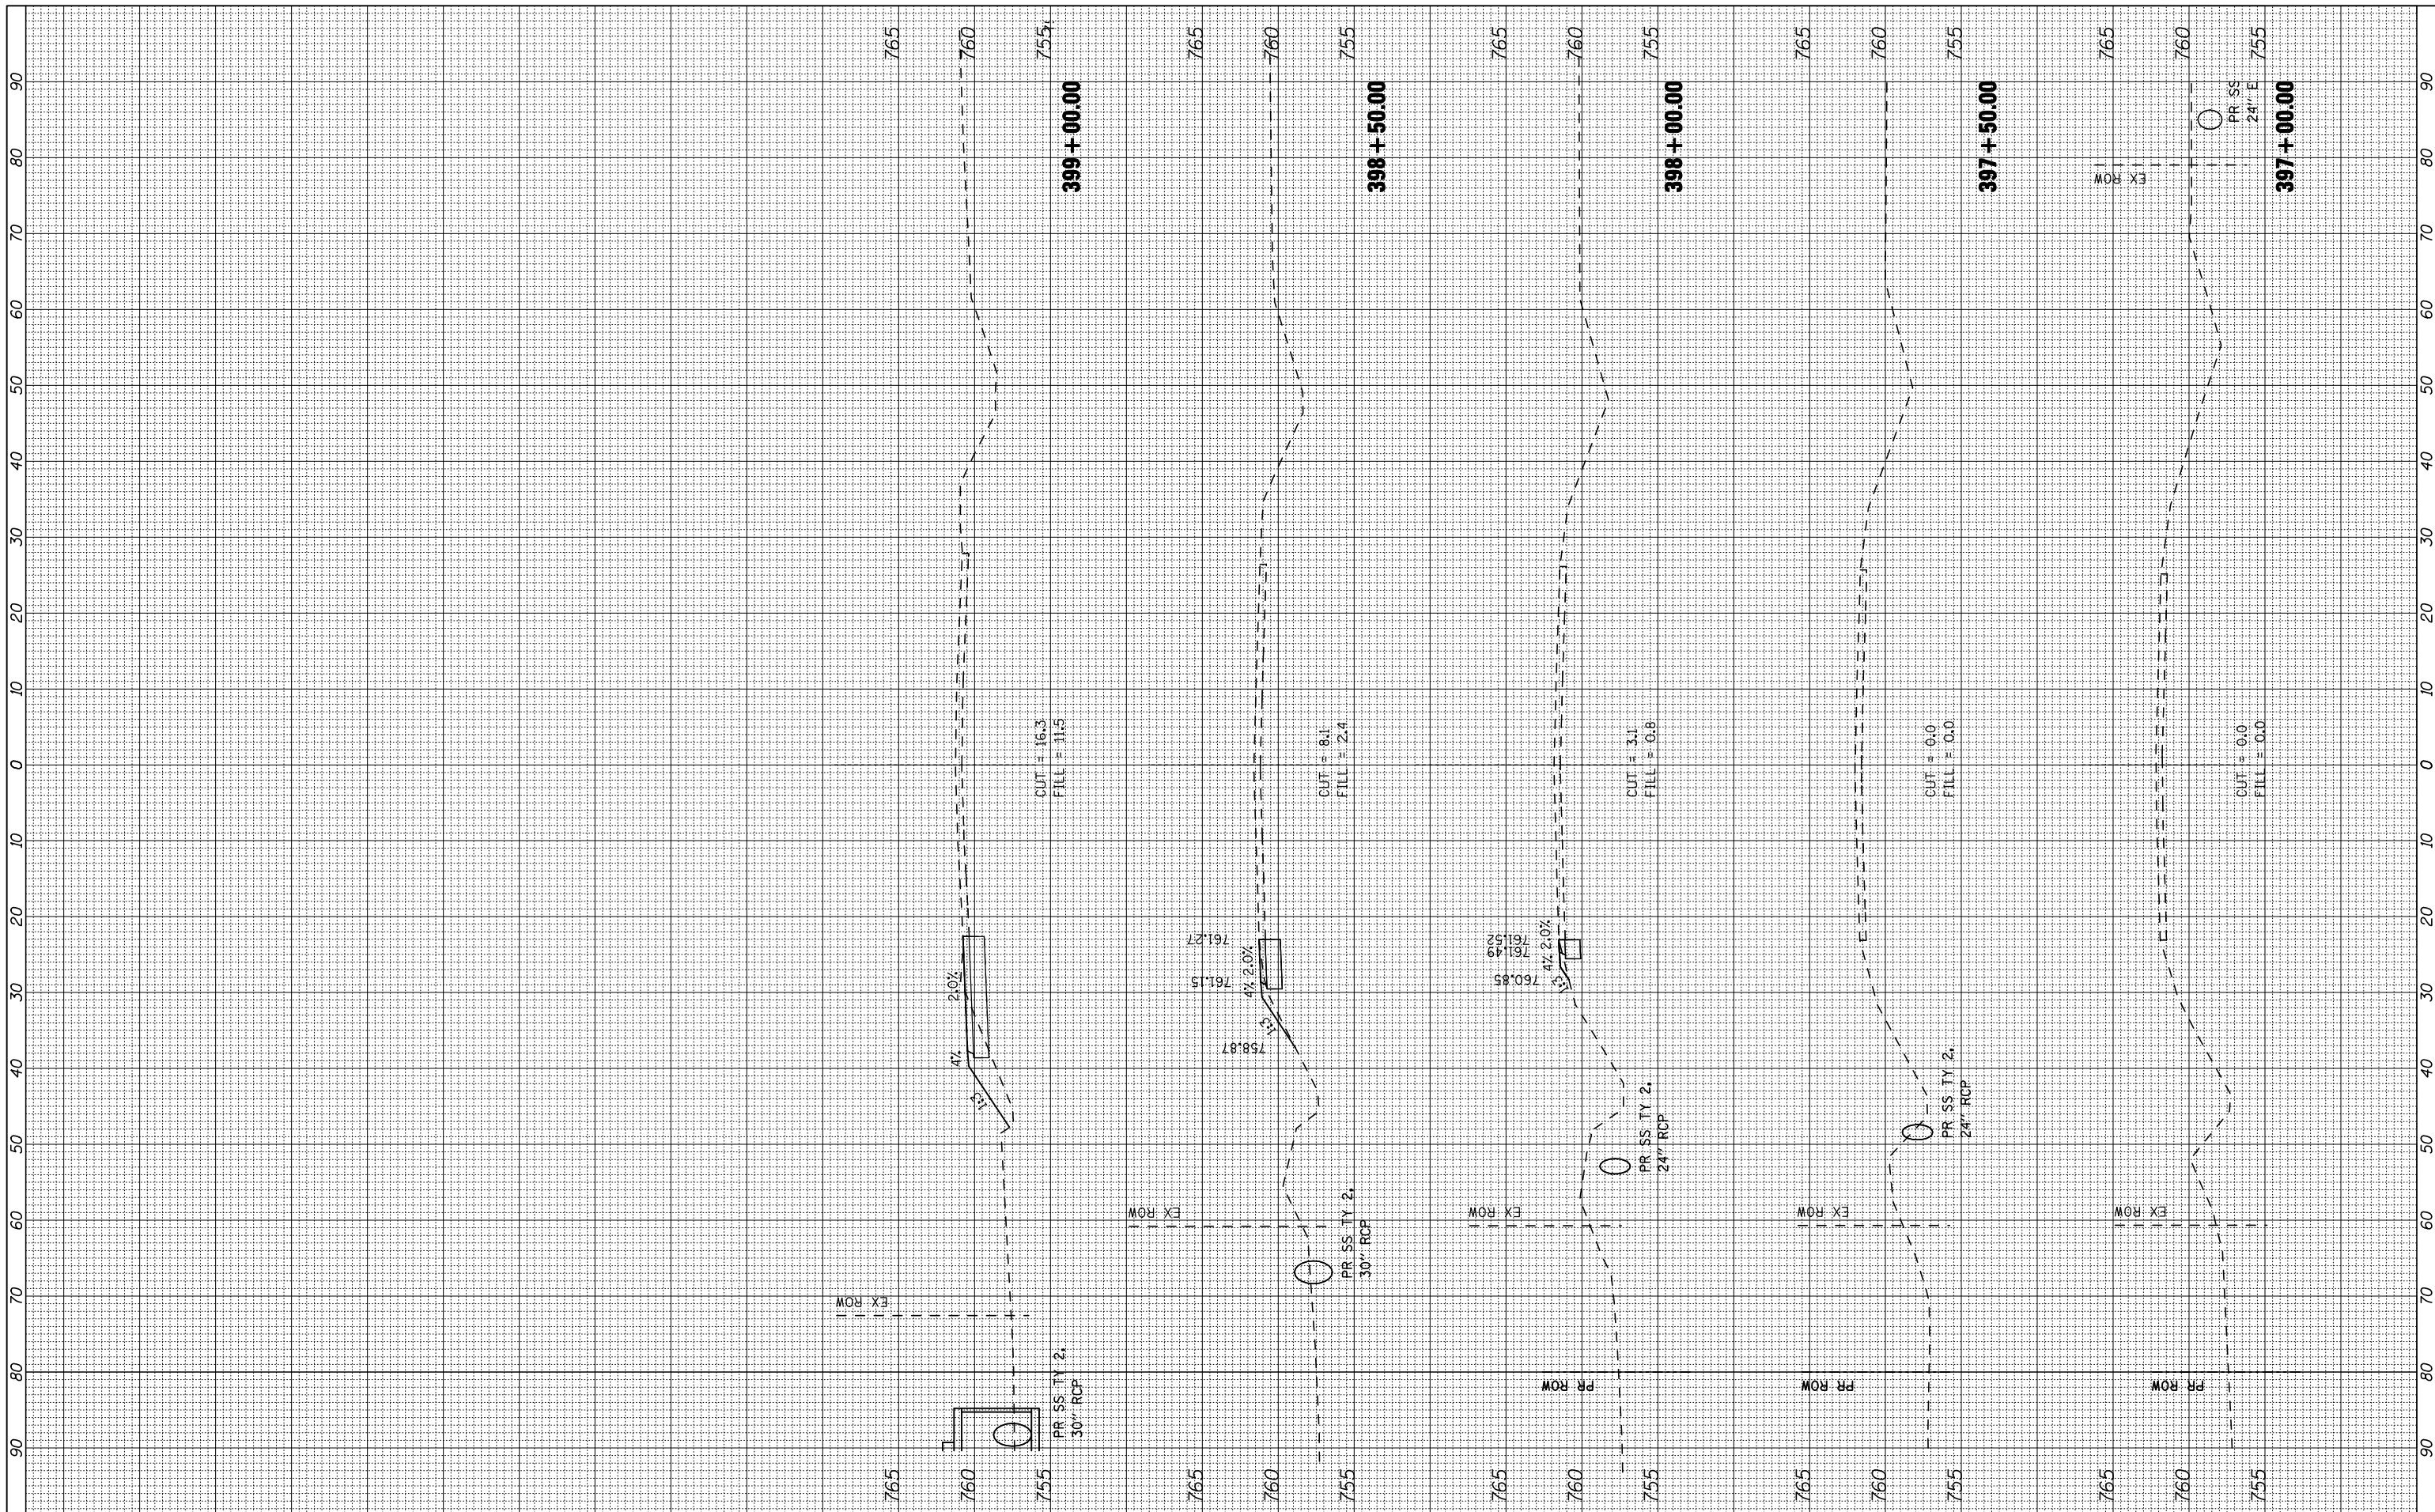

FILE NAME = ...VZ00793X56PS1SHT.dgn  
**THE UPCHURCH GROUP, INC.**

USER NAME = Elgin 110	DESIGNED - RLH	REVISED -
PLOT SCALE = 20.0000' / IN.	DRAWN - RMH	REVISED -
PLOT DATE = 5/3/2013	CHECKED - MJS	REVISED -
	DATE - APRIL 30, 2013	REVISED -

**STATE OF ILLINOIS**  
**DEPARTMENT OF TRANSPORTATION**

**CROSS SECTIONS FOREST HILLS ROAD PRESTAGE**

SCALE: SHEET NO. OF SHEETS STA. 397+00.00 TO STA. 399+00.00

F.A.P. RTE. 303	SECTION 129R	COUNTY WINNEBAGO	TOTAL SHEETS 968	SHEET NO. 767
ILLINOIS FED. AID PROJECT			CONTRACT NO. 64988	