


FINAL SURVEY	SURVEYED	BY	DATE
NOTE BOOK NO.	PLOTTED		
AREAS CHECKED	TEMPLATE		
	AREAS CHECKED		

ORIGINAL SURVEY	SURVEYED	BY	DATE
NOTE BOOK NO.	PLOTTED		
AREAS CHECKED	TEMPLATE		
	AREAS CHECKED		

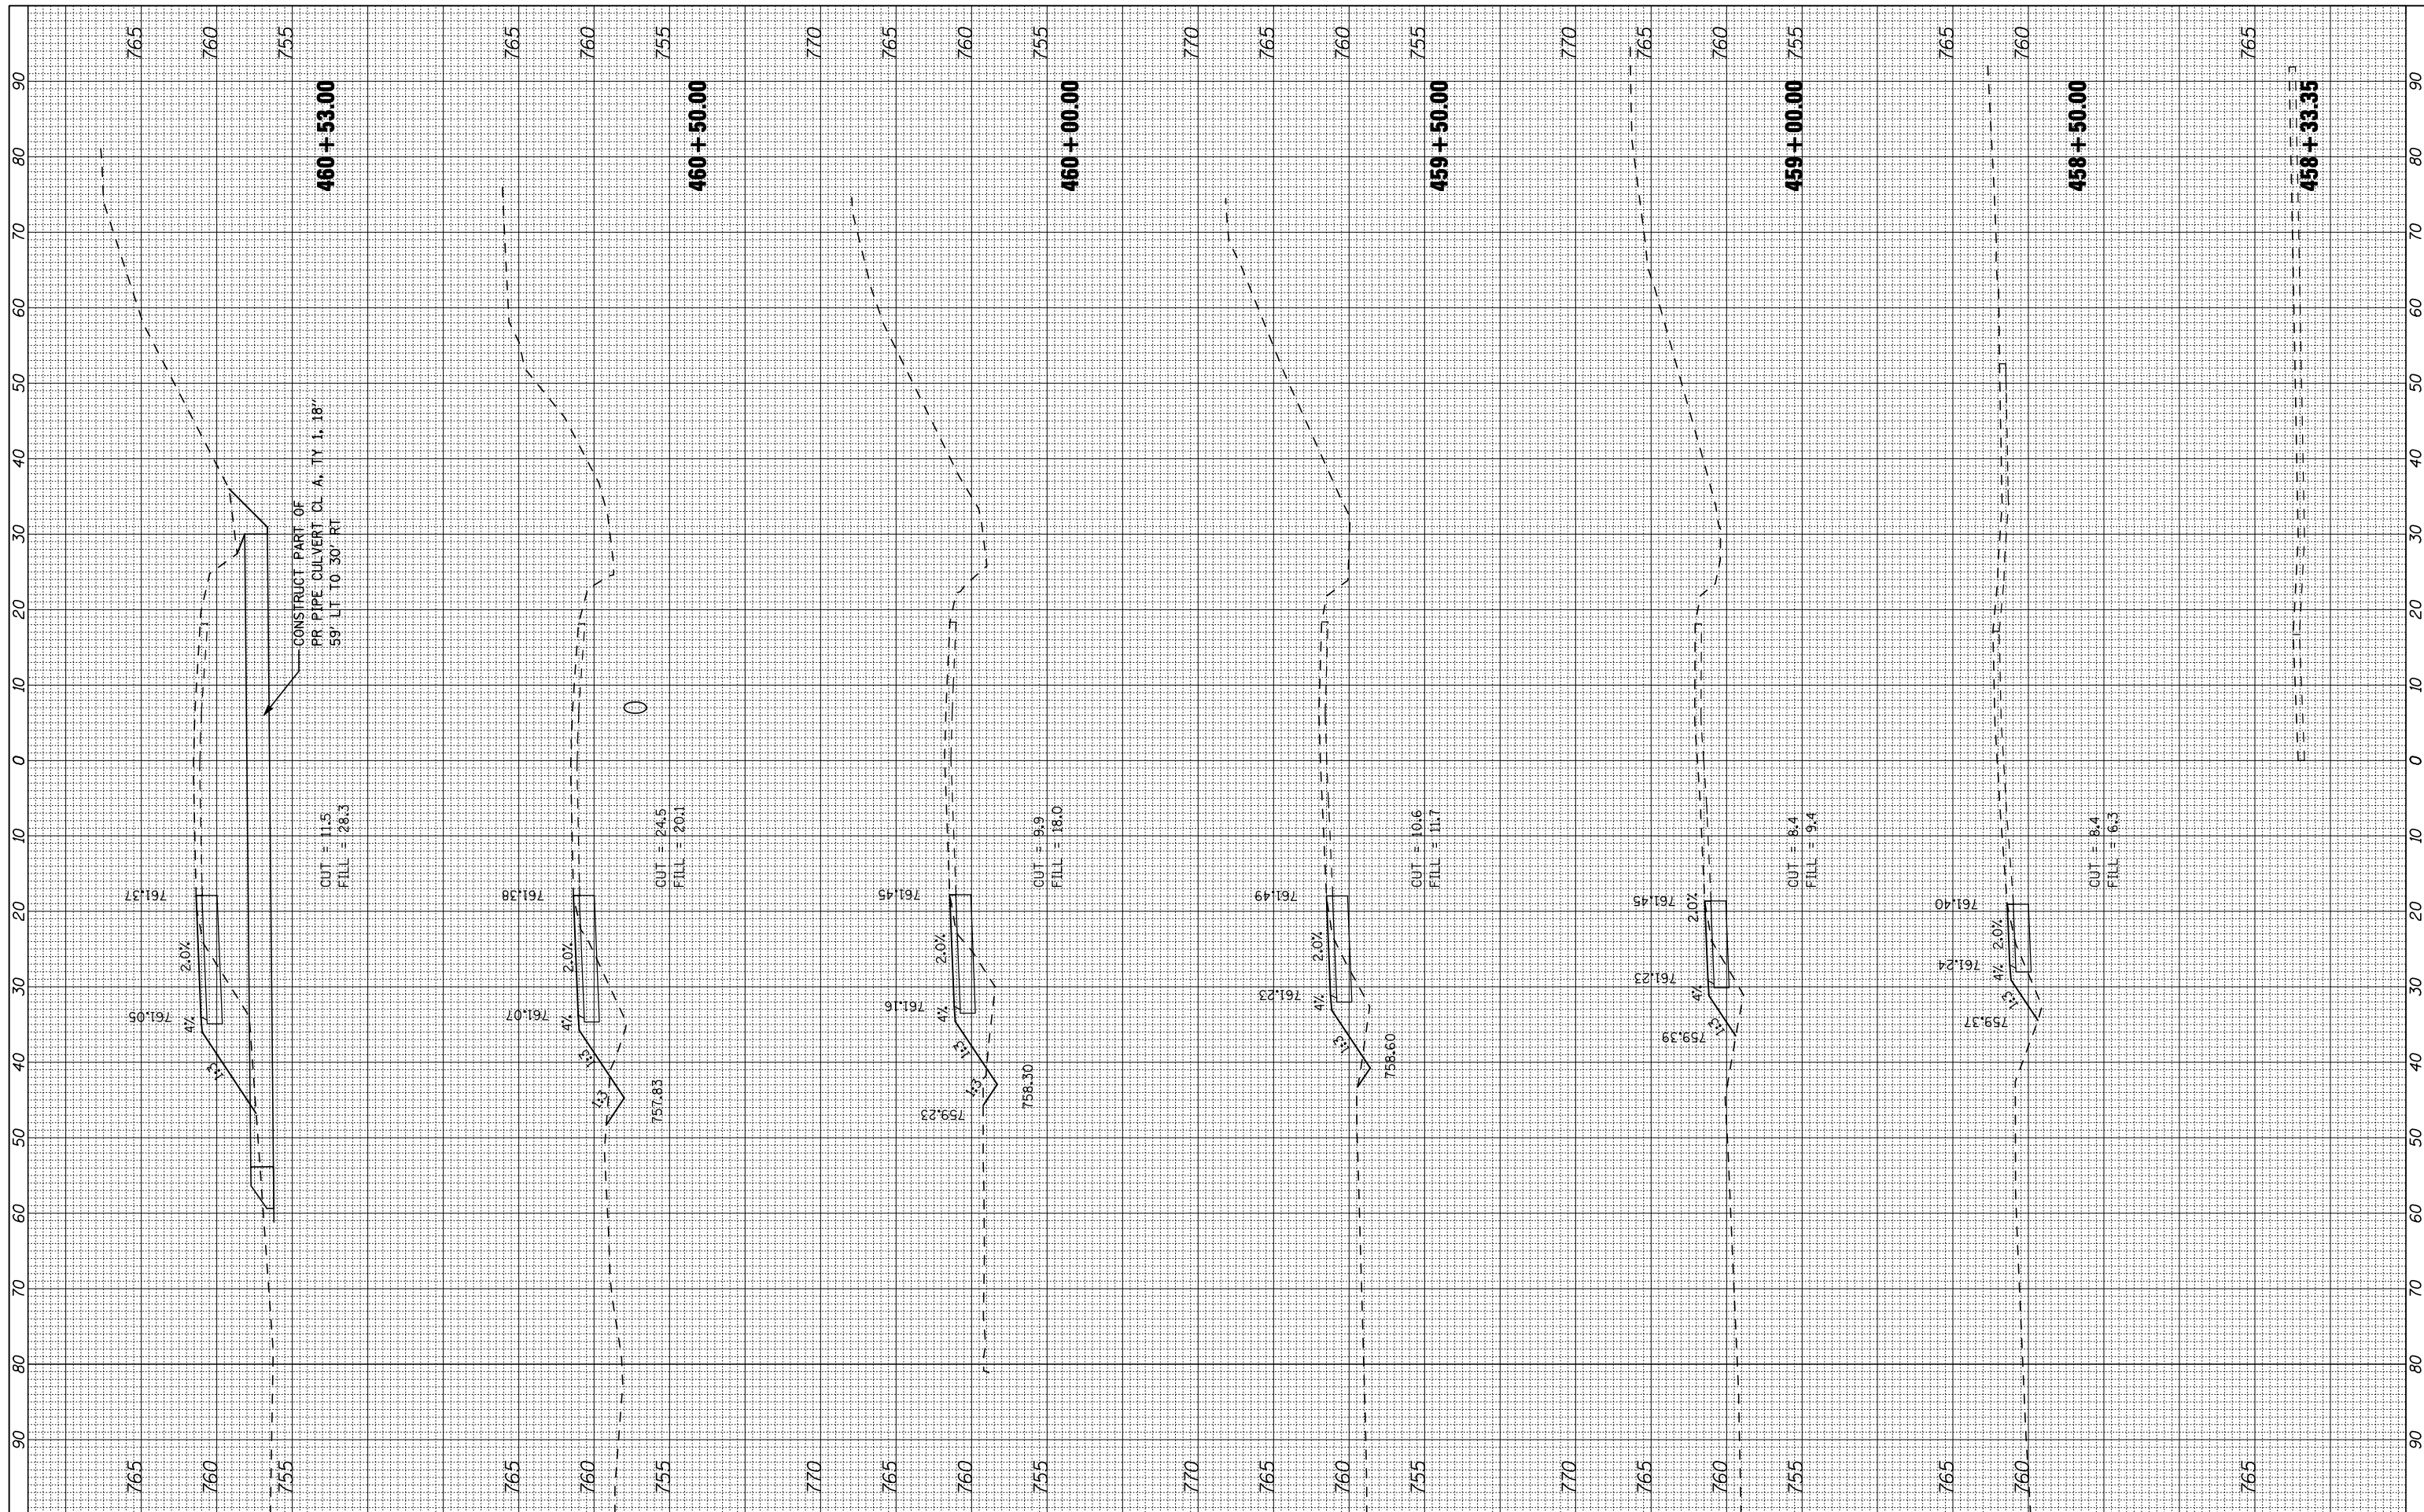

FILE NAME = ... \Z00793X56PNI5HT.dgn
THE UPCHURCH GROUP, INC.

USER NAME = E1gin 110
 DESIGNED - RLH
 DRAWN - RMH
 CHECKED - MJS
 DATE - APRIL 30, 2013

REVISED -
 REVISED -
 REVISED -
 REVISED -

**STATE OF ILLINOIS
 DEPARTMENT OF TRANSPORTATION**

CROSS SECTIONS FOREST HILLS ROAD PRESTAGE

SCALE: SHEET NO. OF SHEETS STA. 458+33.35 TO STA. 460+53.00

F.A.P. RTE. 303	SECTION 129R	COUNTY WINNEBAGO	TOTAL SHEETS 968	SHEET NO. 771
			CONTRACT NO. 64988	
ILLINOIS FED. AID PROJECT				