
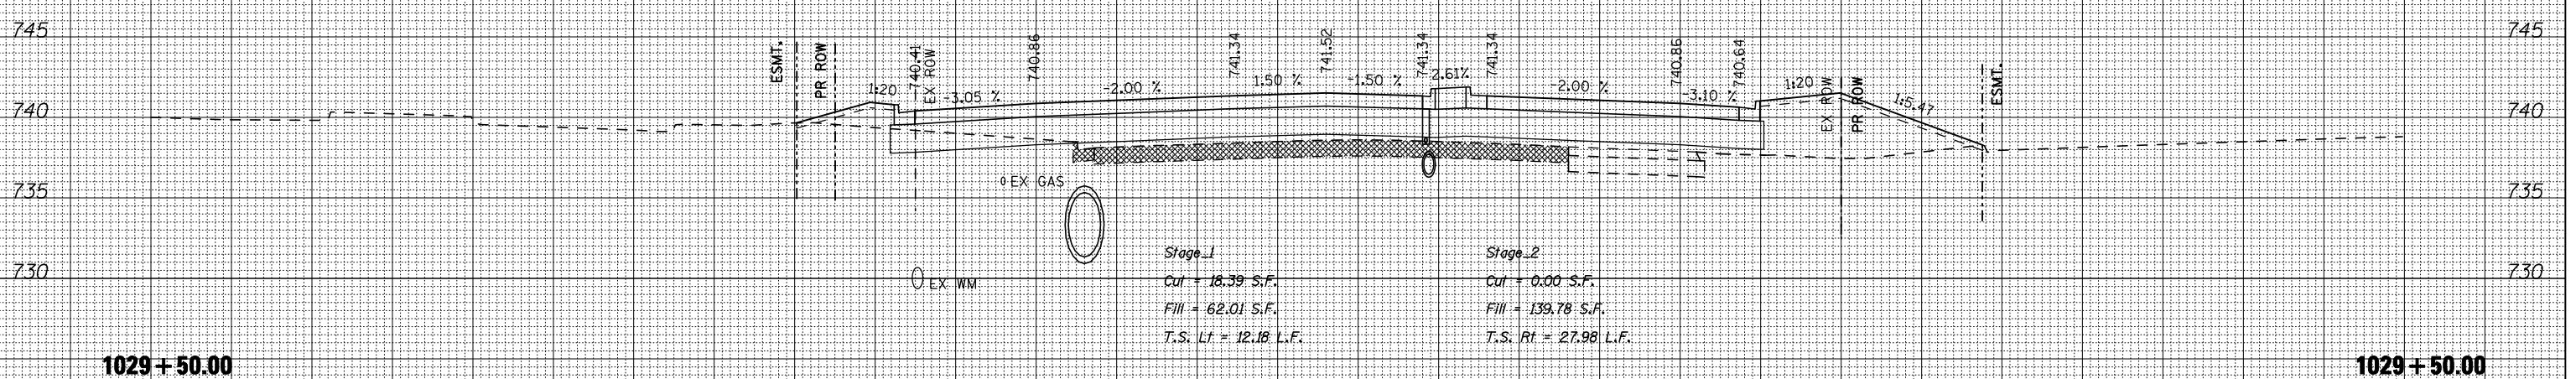
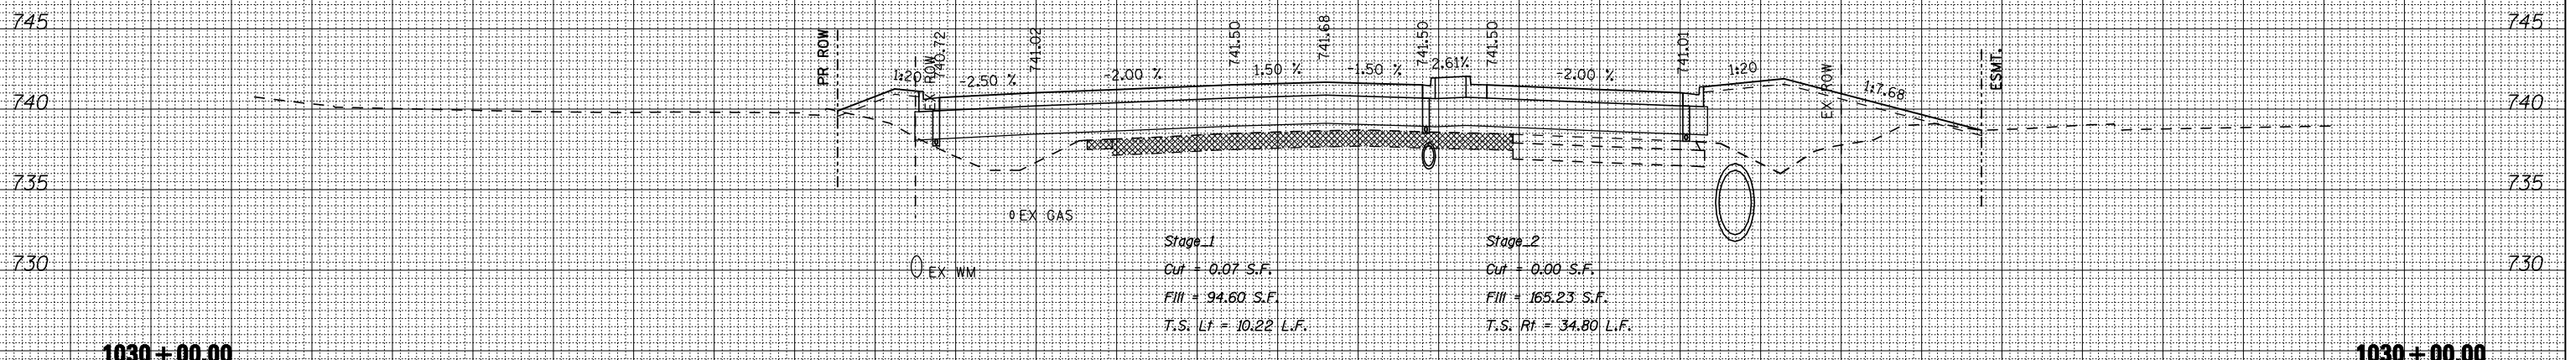


DATE	
BY	
FINISHED SURVEY	
PLOTTED TEMPLATE	
NOTE BOOK	
AREAS CHECKED	
NO.	

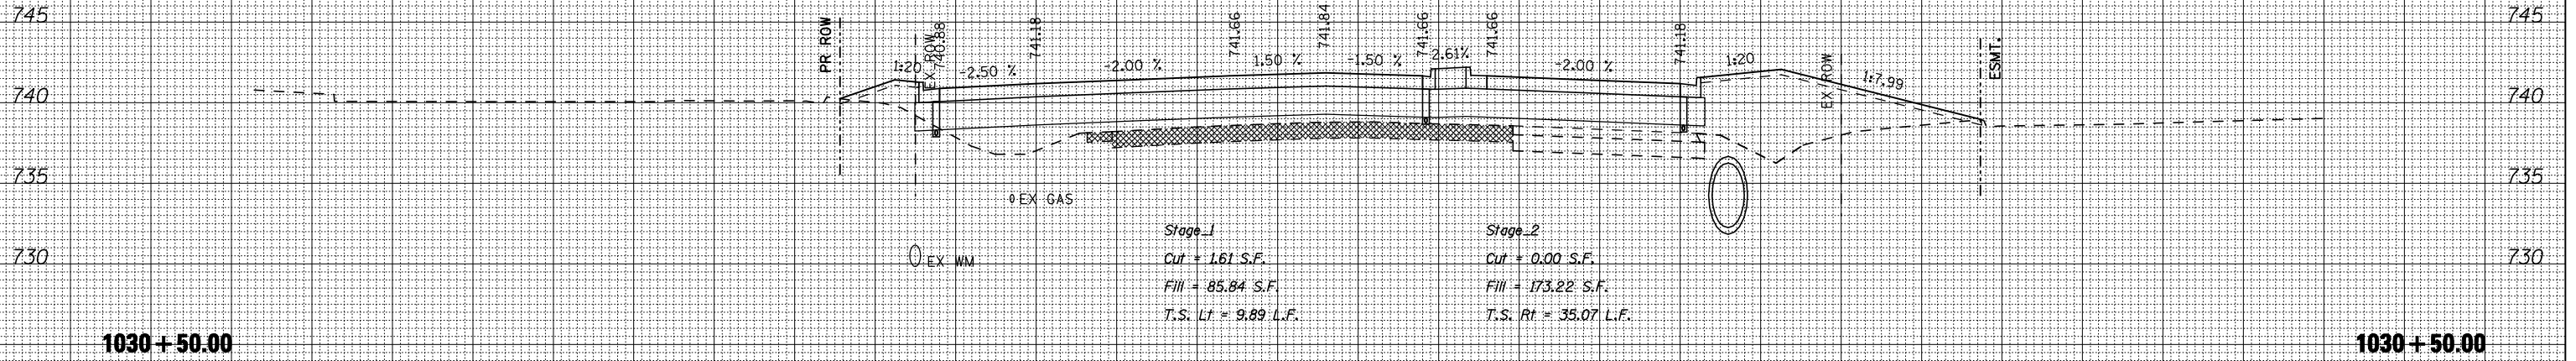

DATE	
BY	
ORIGINAL SURVEY	
PLOTTED TEMPLATE	
NOTE BOOK	
AREAS CHECKED	
NO.	

FILE NAME = ...VCADD SHEETS\Z007933XMSHT.DGN
THE UPCHURCH GROUP, INC.

USER NAME = Elgin 110
DESIGNED - SJF
DRAWN - SAE
CHECKED - RMH
DATE - APRIL 30, 2013

REVISED -
REVISED -
REVISED -
REVISED -

**STATE OF ILLINOIS
DEPARTMENT OF TRANSPORTATION**

CROSS SECTIONS IL 173

SCALE: SHEET NO. OF SHEETS STA. 1029+50.00 TO STA. 1030+50.00

F.A.P. RTE.	SECTION	COUNTY	TOTAL SHEETS	SHEET NO.
303	129R	WINNEBAGO	968	781
			CONTRACT NO. 64988	