


DATE	
BY	
SURVEYED	
PLOTTED	
TEMPLATE	
NOTE BOOK	
AREAS CHECKED	
NO.	

DATE	
BY	
SURVEYED	
PLOTTED	
TEMPLATE	
NOTE BOOK	
AREAS CHECKED	
NO.	

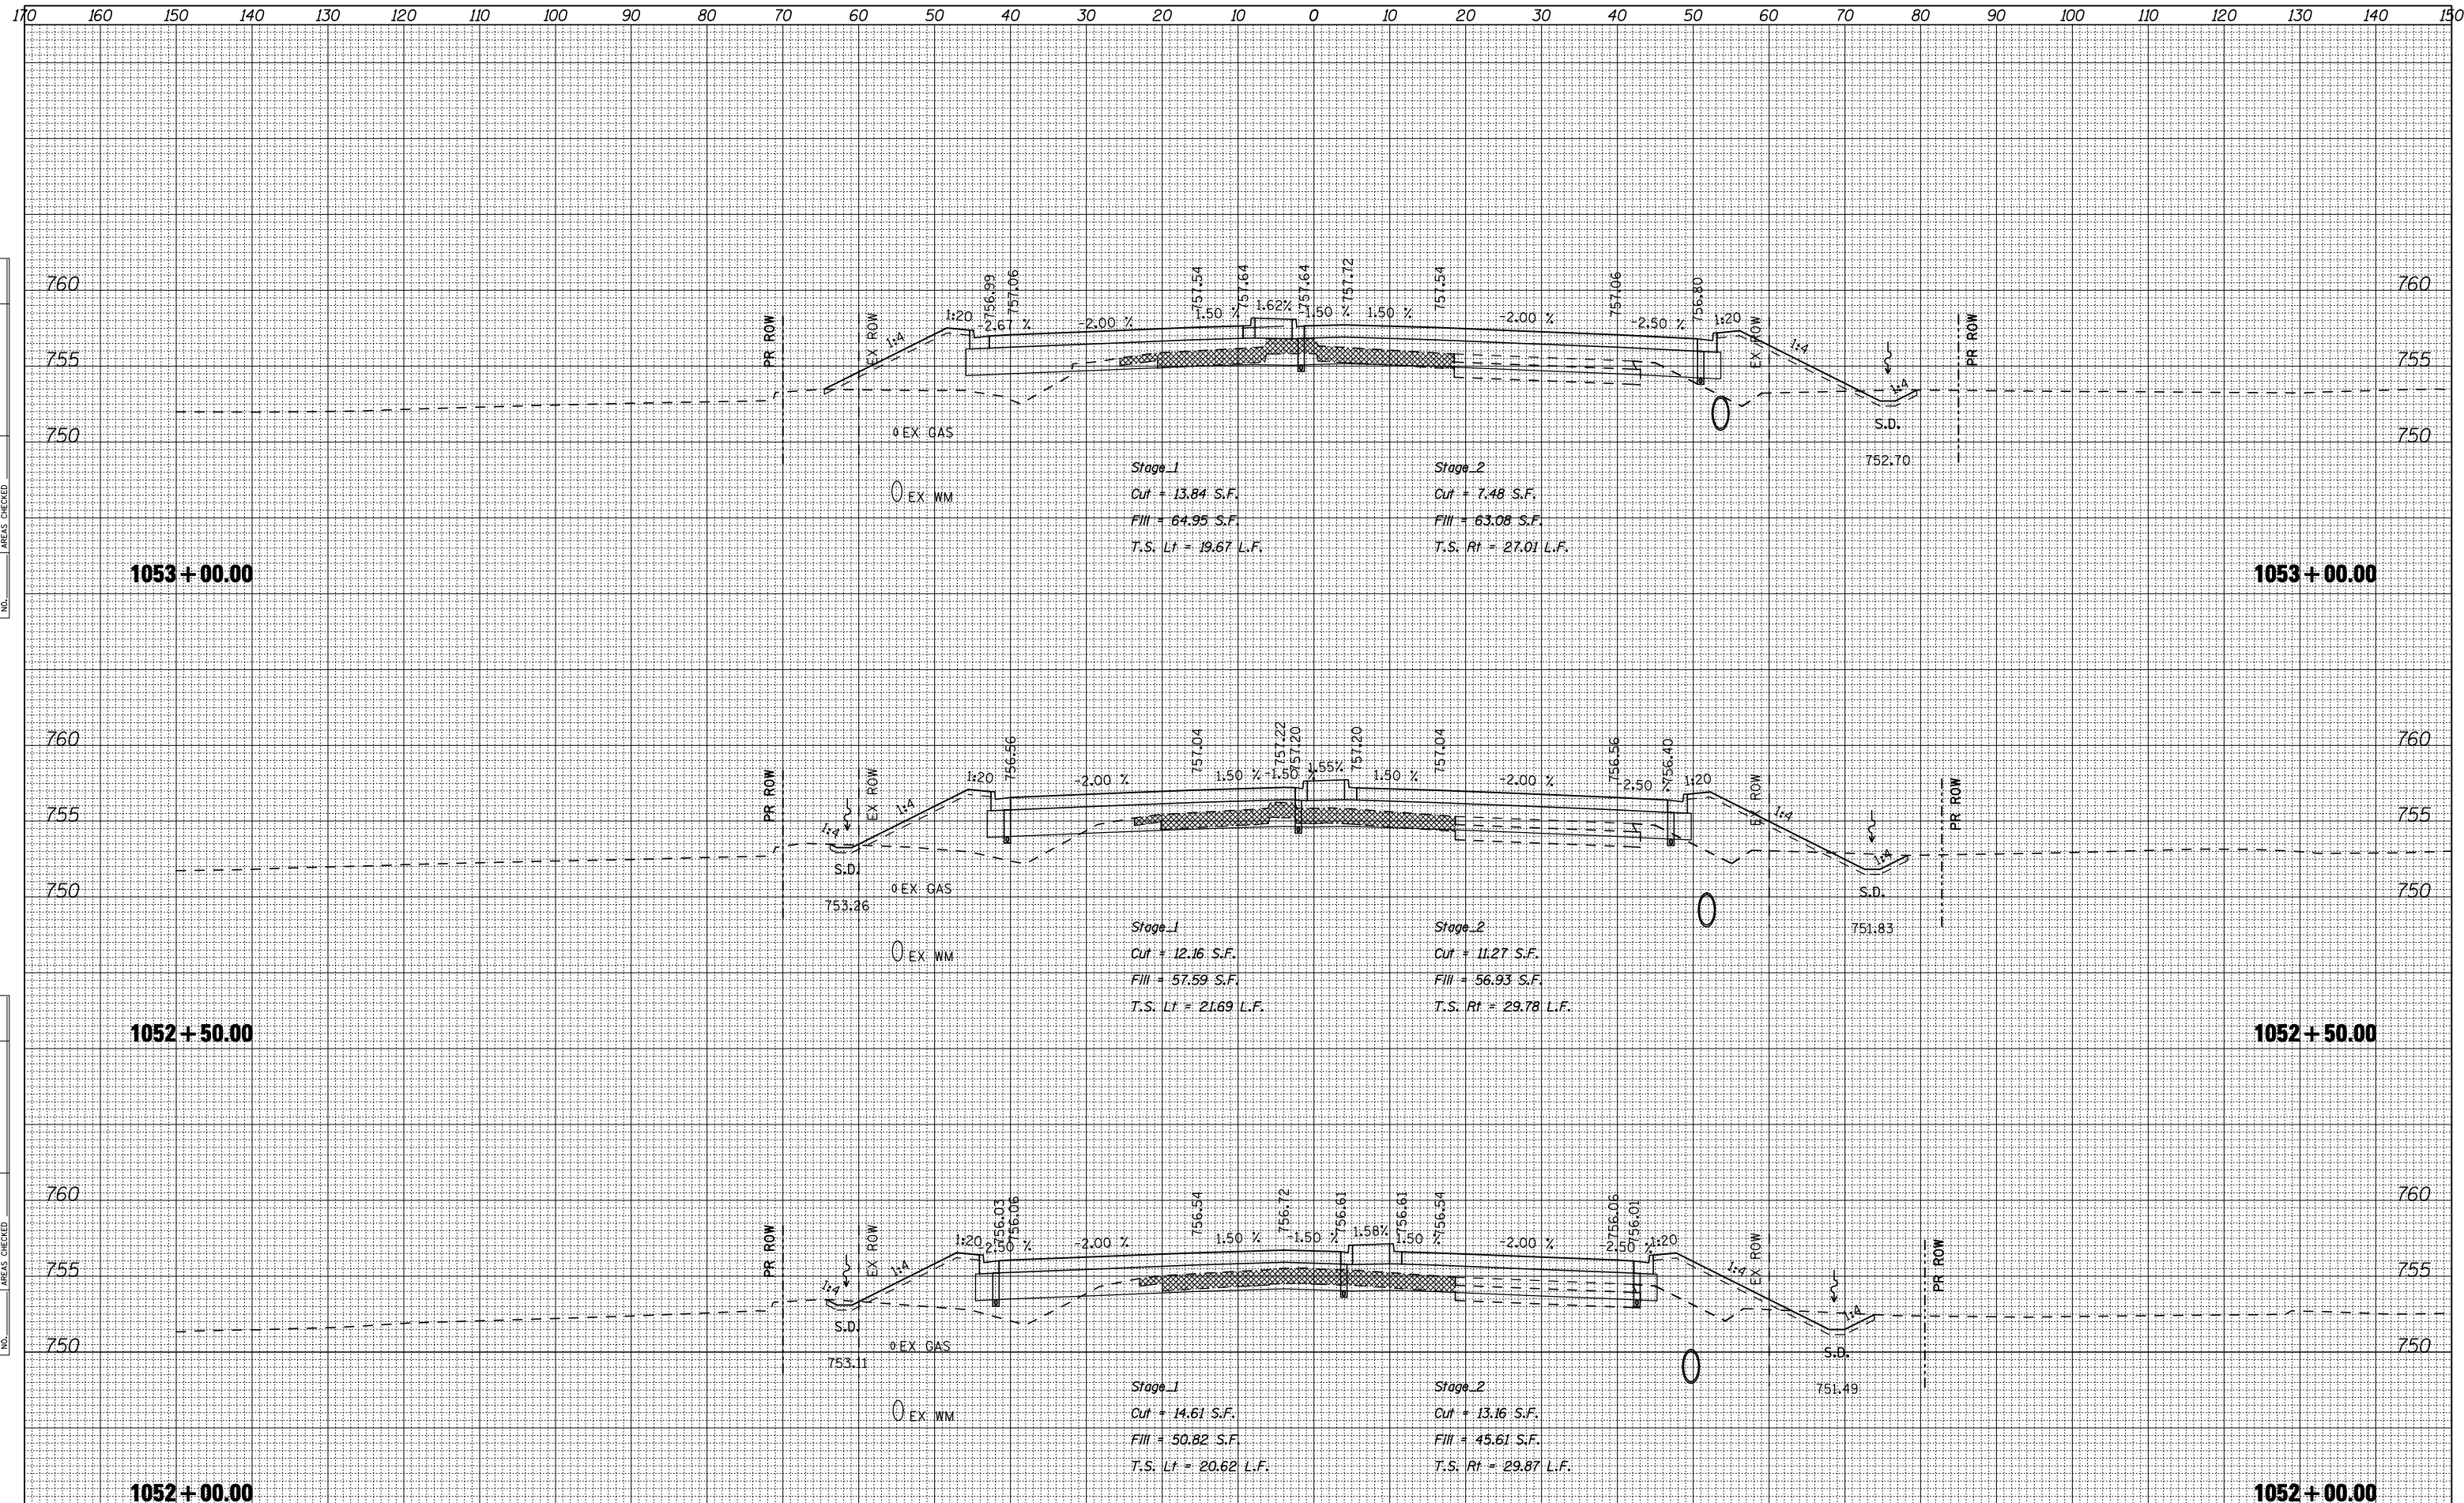

FILE NAME = ... \CADD SHEETS\200793X\MISHT.DGN  
**THE UPCHURCH GROUP, INC.**

USER NAME = Elgrn 110	DESIGNED - SJF	REVISED -
	DRAWN - SAE	REVISED -
PLOT SCALE = 20.0000' / IN.	CHECKED - RMH	REVISED -
PLOT DATE = 5/6/2013	DATE - APRIL 30, 2013	REVISED -

**STATE OF ILLINOIS  
DEPARTMENT OF TRANSPORTATION**

**CROSS SECTIONS IL 173**  
 SCALE: SHEET NO. OF SHEETS STA. 1052+00.00 TO STA. 1053+00.00

F.A.P. RTE. 303	SECTION 129R	COUNTY WINNEBAGO	TOTAL SHEETS 968	SHEET NO. 796
			CONTRACT NO. 64988	
ILLINOIS FED. AID PROJECT				