


170 160 150 140 130 120 110 100 90 80 70 60 50 40 30 20 10 0 10 20 30 40 50 60 70 80 90 100 110 120 130 140 150

BY	DATE

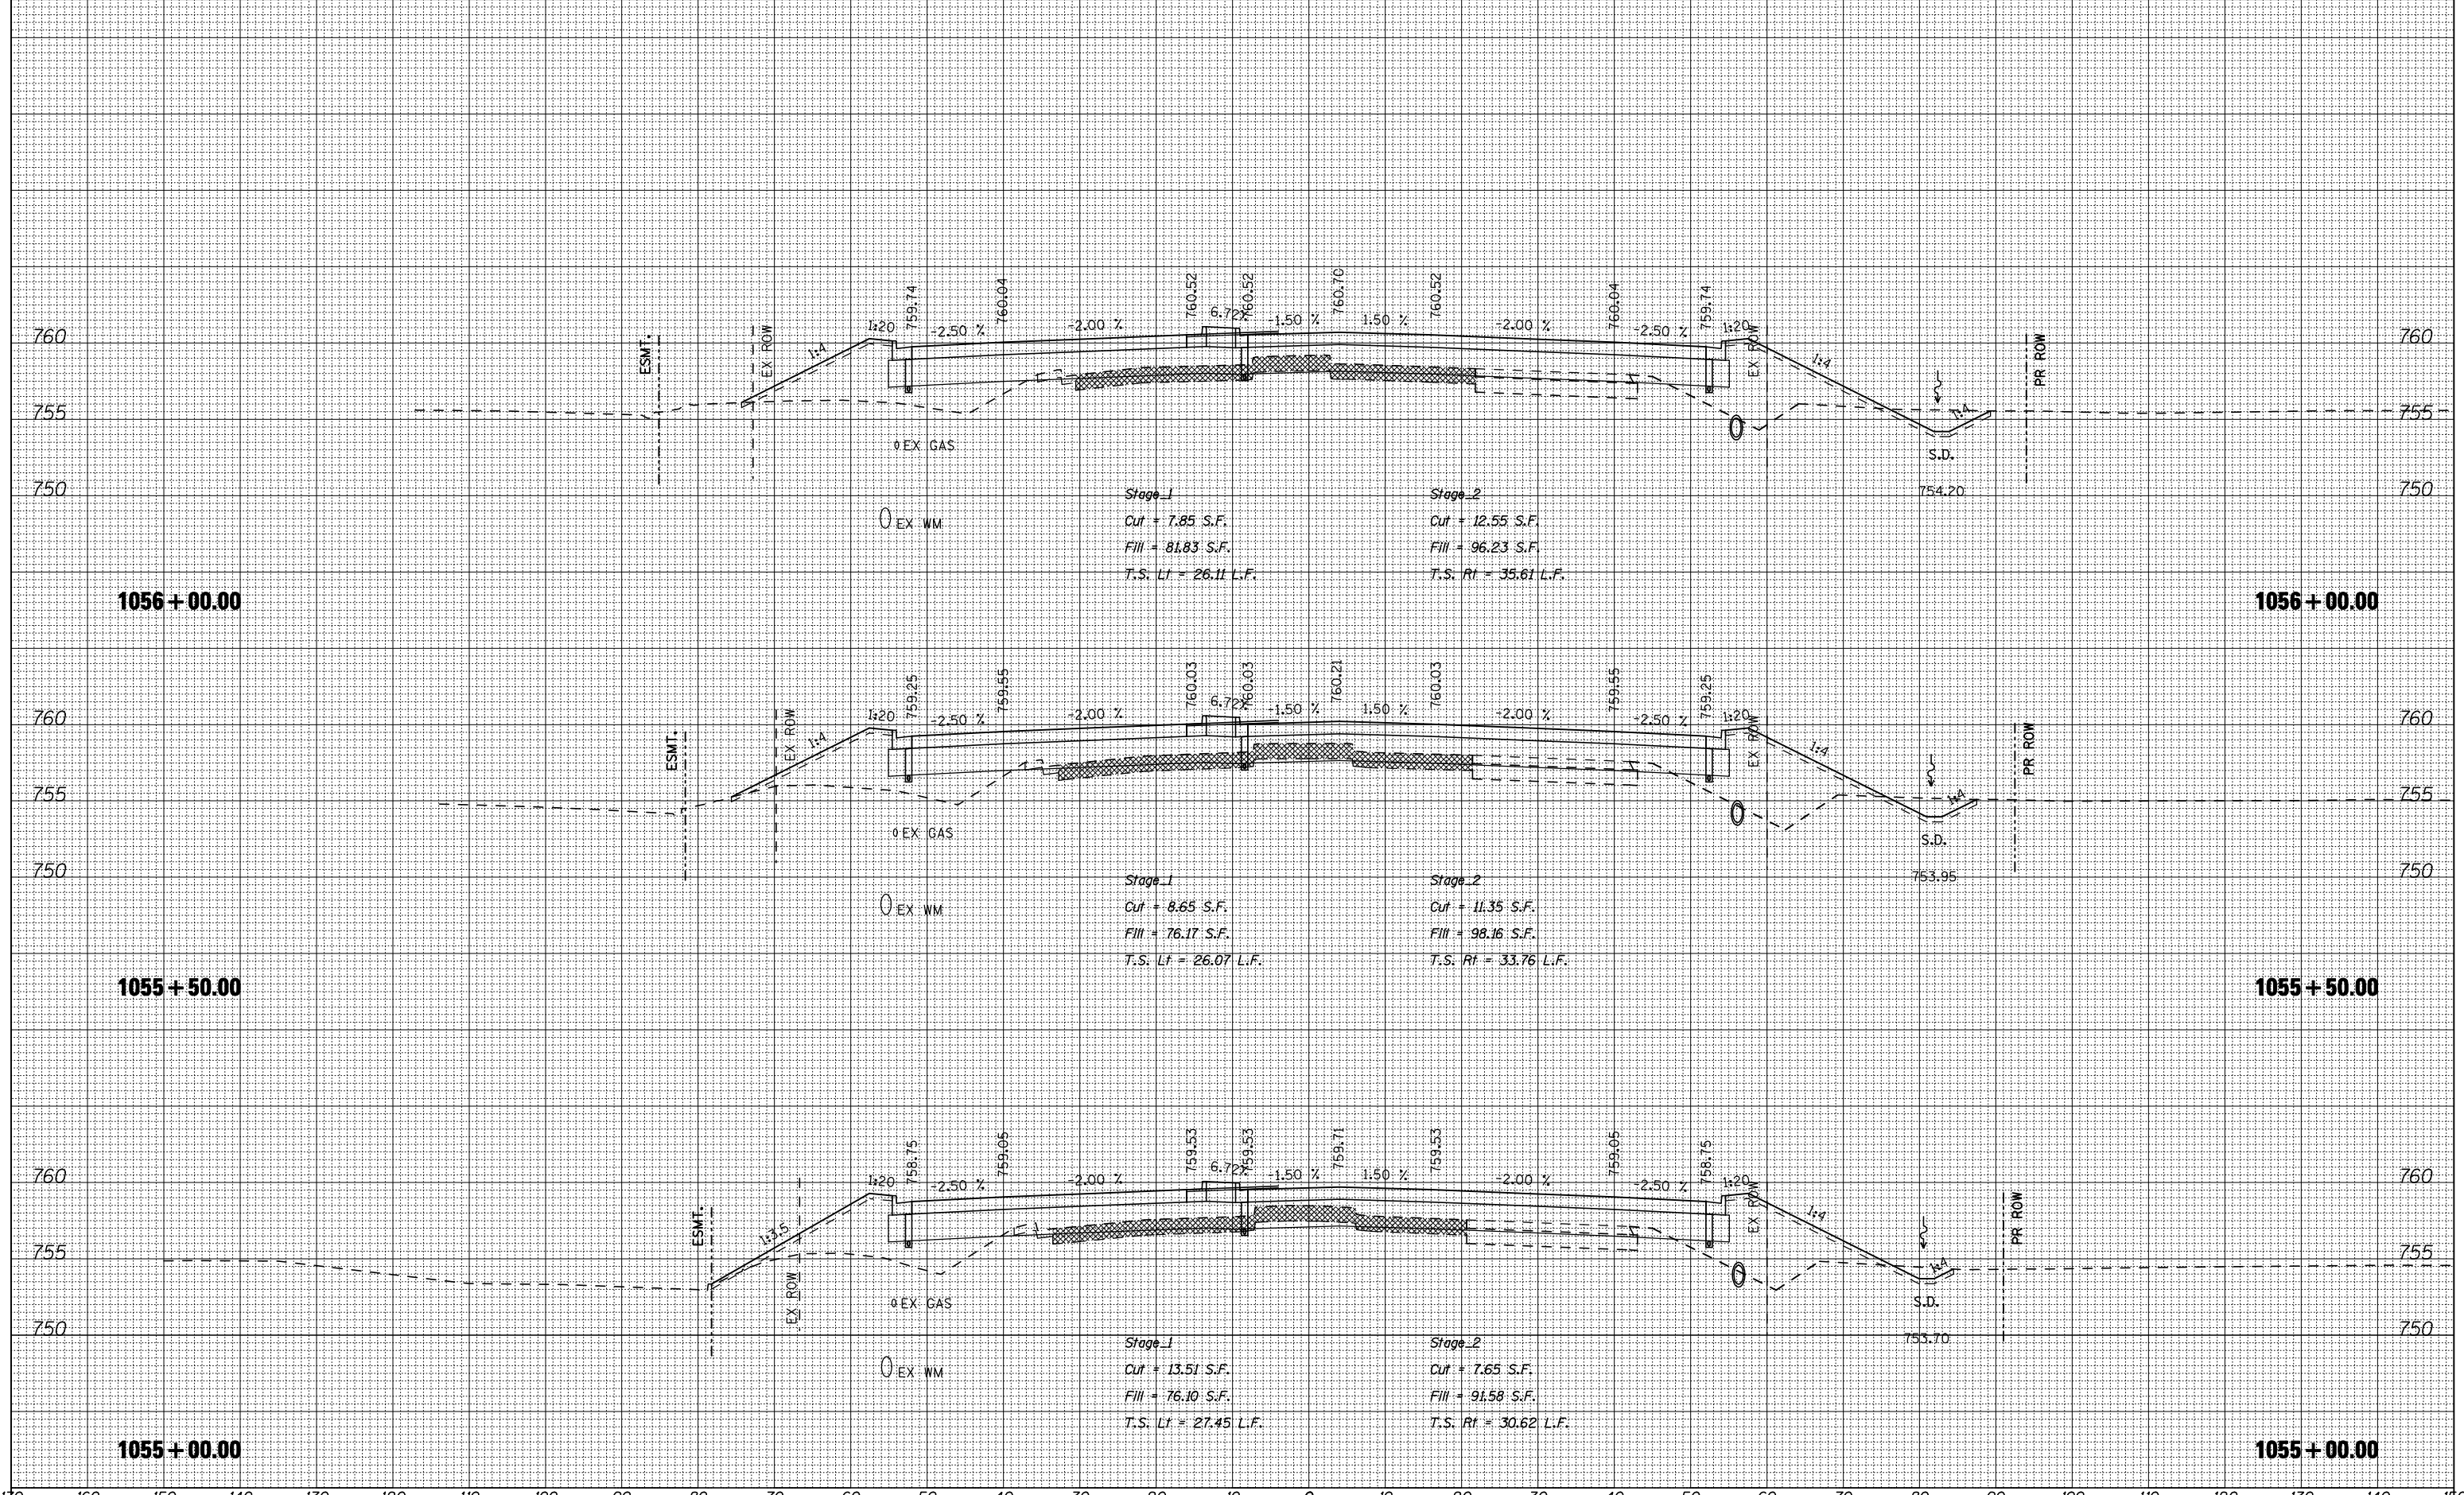

BY	DATE

170 160 150 140 130 120 110 100 90 80 70 60 50 40 30 20 10 0 10 20 30 40 50 60 70 80 90 100 110 120 130 140 150

FILE NAME = ...VCADD SHEETS\Z00793XMSHT.DGN  
**THE UPCHURCH GROUP, INC.**

USER NAME = Elgin 110  
 DESIGNED - SJF  
 DRAWN - SAE  
 CHECKED - RMH  
 DATE - APRIL 30, 2013

REVISED -  
 REVISED -  
 REVISED -  
 REVISED -

**STATE OF ILLINOIS  
 DEPARTMENT OF TRANSPORTATION**

**CROSS SECTIONS IL 173**

SCALE: SHEET NO. OF SHEETS STA. 1055+00.00 TO STA. 1056+00.00

F.A.P. RTE.	SECTION	COUNTY	TOTAL SHEETS	SHEET NO.
303	129R	WINNEBAGO	968	798
			CONTRACT NO. 64988	
ILLINOIS FED. AID PROJECT				