


DATE	
BY	
NO.	
ORIGINAL SURVEY	
NO.	
FINAL SURVEY	
NO.	
SURVEYED	
PLOTTED	
TEMPLATE	
AREAS CHECKED	
NOTE BOOK	
AREAS CHECKED	

DATE	
BY	
NO.	
ORIGINAL SURVEY	
NO.	
FINAL SURVEY	
NO.	
SURVEYED	
PLOTTED	
TEMPLATE	
AREAS CHECKED	
NOTE BOOK	
AREAS CHECKED	

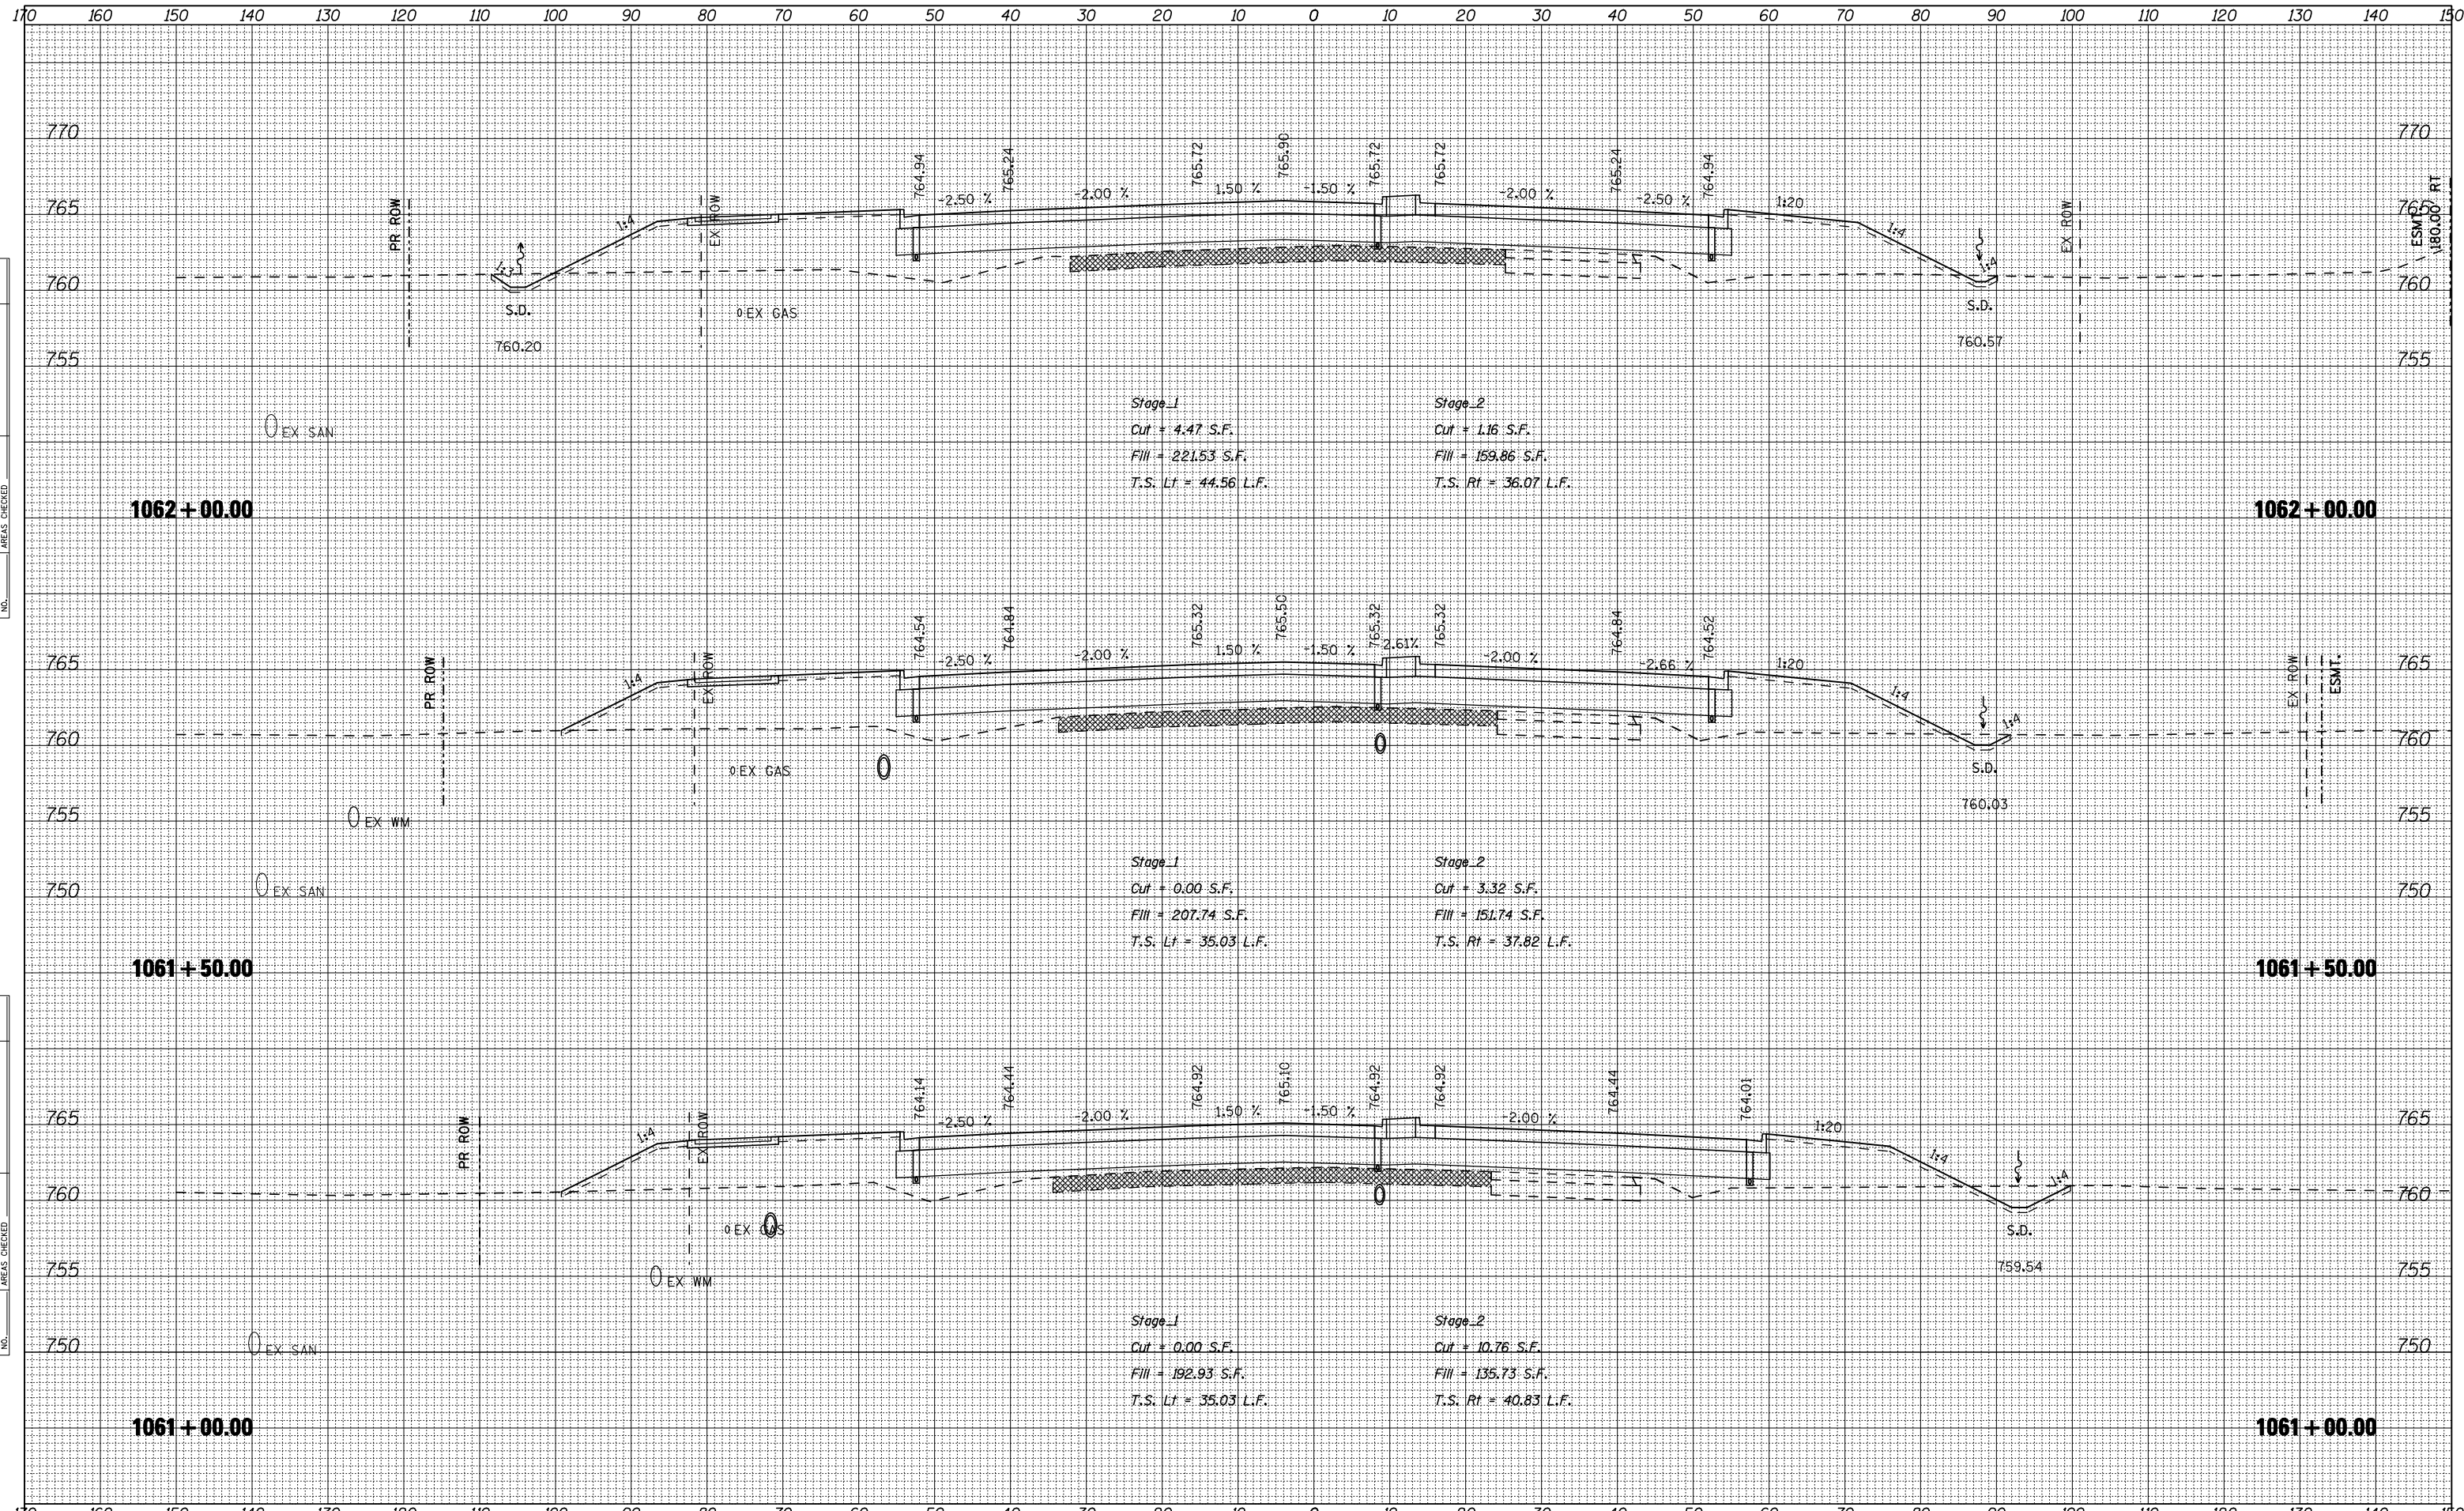

FILE NAME = ... \CADD SHEETS\Z00793X\MISHT.DGN

USER NAME = Elgin 110

DESIGNED - SJF

DRAWN - SAE

CHECKED - RMH

DATE - APRIL 30, 2013

REVISOR -

REVISOR -

REVISOR -

REVISOR -

DESIGNED - SJF

DRAWN - SAE

CHECKED - RMH

DATE - APRIL 30, 2013

REVISOR -

REVISOR -

REVISOR -

REVISOR -

DESIGNED - SJF

DRAWN - SAE

CHECKED - RMH

DATE - APRIL 30, 2013

REVISOR -

REVISOR -

REVISOR -

REVISOR -

STATE OF ILLINOIS
DEPARTMENT OF TRANSPORTATION

CROSS SECTIONS IL 173

SCALE: SHEET NO. OF SHEETS STA. 1061+00.00 TO STA. 1062+00.00

F.A.P. RTE.	SECTION	COUNTY	TOTAL SHEETS	SHEET NO.
303	129R	WINNEBAGO	968	802
CONTRACT NO. 64988			ILLINOIS FED. AID PROJECT	