



170 160 150 140 130 120 110 100 90 80 70 60 50 40 30 20 10 0 10 20 30 40 50 60 70 80 90 100 110 120 130 140 150

DATE	
BY	
FINAL SURVEY	SURVEYED
NOTE BOOK NO.	PLOTTED
NO.	TEMPLATE
	AREAS CHECKED

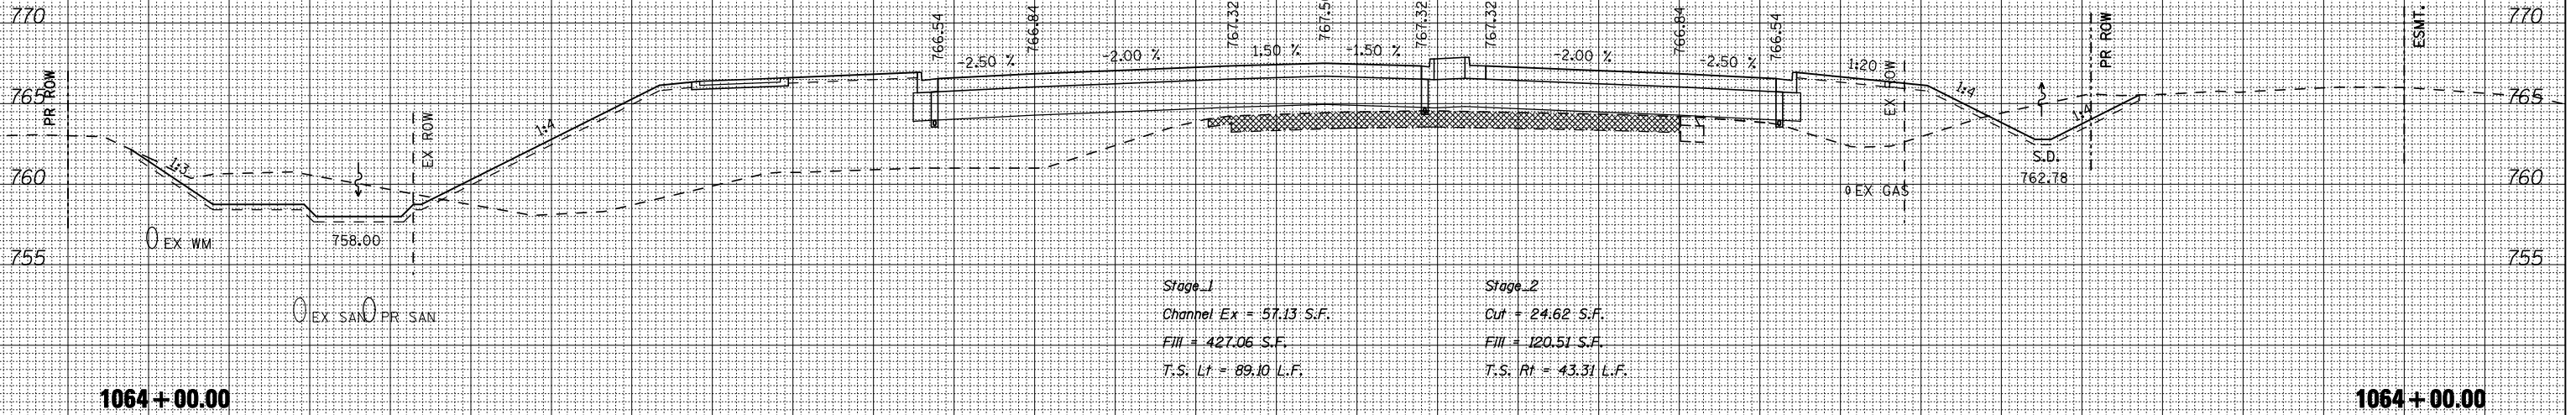

DATE	
BY	
ORIGINAL SURVEY	SURVEYED
NOTE BOOK NO.	PLOTTED
NO.	TEMPLATE
	AREAS CHECKED

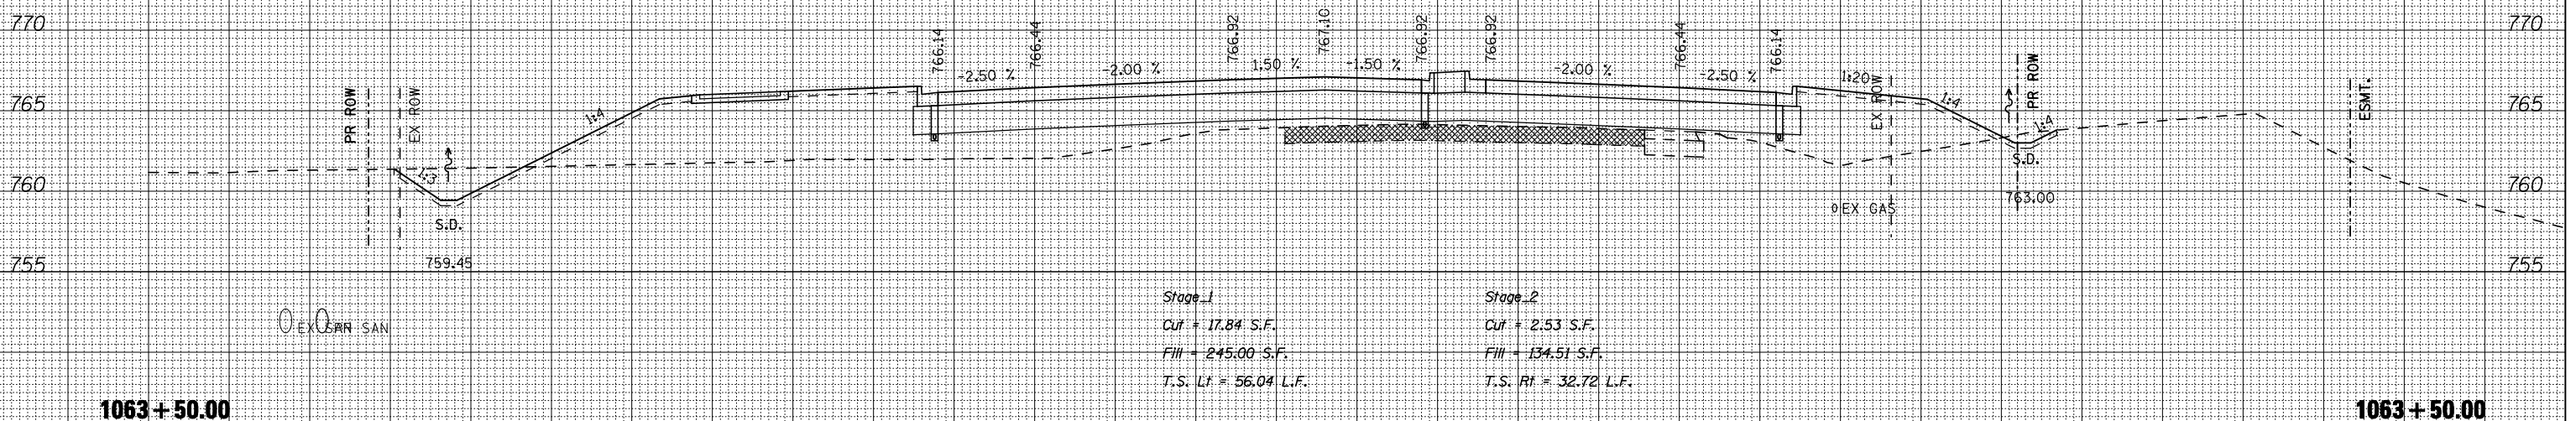

FILE NAME = ...\\CADD SHEETS\Z00793X\MISHT.DGN
THE UPCHURCH GROUP, INC.

USER NAME = E1gr110	DESIGNED - SJF	REVISD -
	DRAWN - SAE	REVISD -
PLOT SCALE = 20.0000' / IN.	CHECKED - RMH	REVISD -
PLOT DATE = 5/6/2013	DATE - APRIL 30, 2013	REVISD -

**STATE OF ILLINOIS
 DEPARTMENT OF TRANSPORTATION**

CROSS SECTIONS IL 173

SCALE: SHEET NO. OF SHEETS STA. 1063+50.00 TO STA. 1064+00.00

F.A.P. RTE.	SECTION	COUNTY	TOTAL SHEETS	SHEET NO.
303	129R	WINNEBAGO	968	804
			CONTRACT NO. 64988	
ILLINOIS FED. AID PROJECT				