


170 160 150 140 130 120 110 100 90 80 70 60 50 40 30 20 10 0 10 20 30 40 50 60 70 80 90 100 110 120 130 140 150


BY	DATE
FINAL SURVEY	SURVEYED
NOTE BOOK NO.	PLOTTED
	TEMPLATE
	AREAS CHECKED

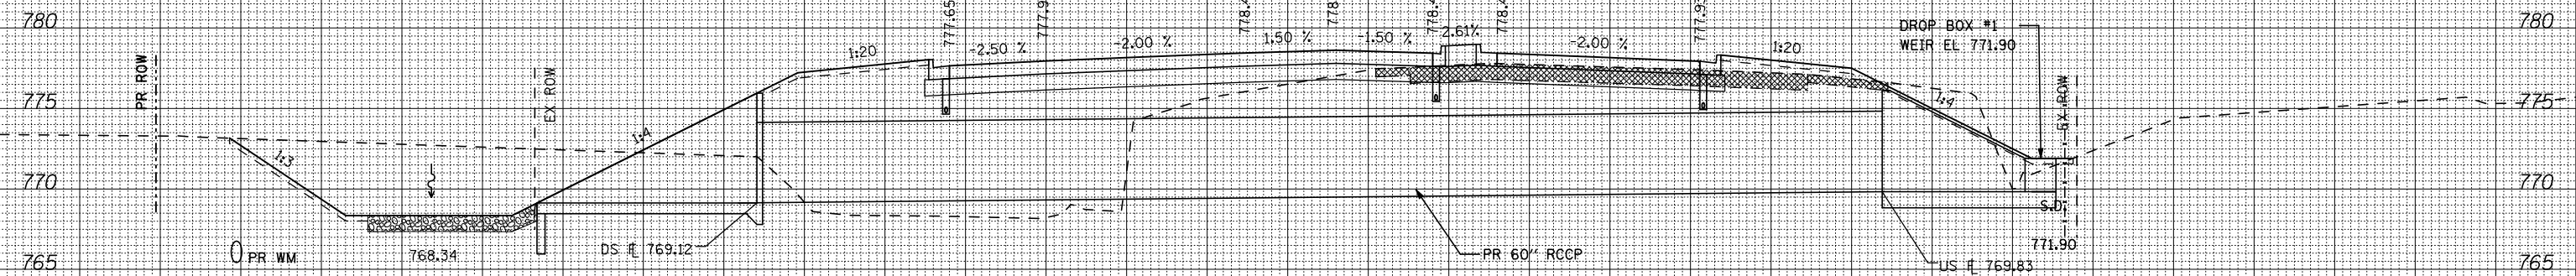

PreStage 1  
 Channel Ex = 151.51 S.F.  
 Fill = 416.99 S.F.  
 T.S. Lt = 88.54 L.F.

Stage 5  
 Cut = 27.08 S.F.  
 Fill = 33.76 S.F.  
 T.S. Rt = 44.47 L.F.

BY	DATE
ORIGINAL SURVEY	SURVEYED
NOTE BOOK NO.	PLOTTED
	TEMPLATE
	AREAS CHECKED

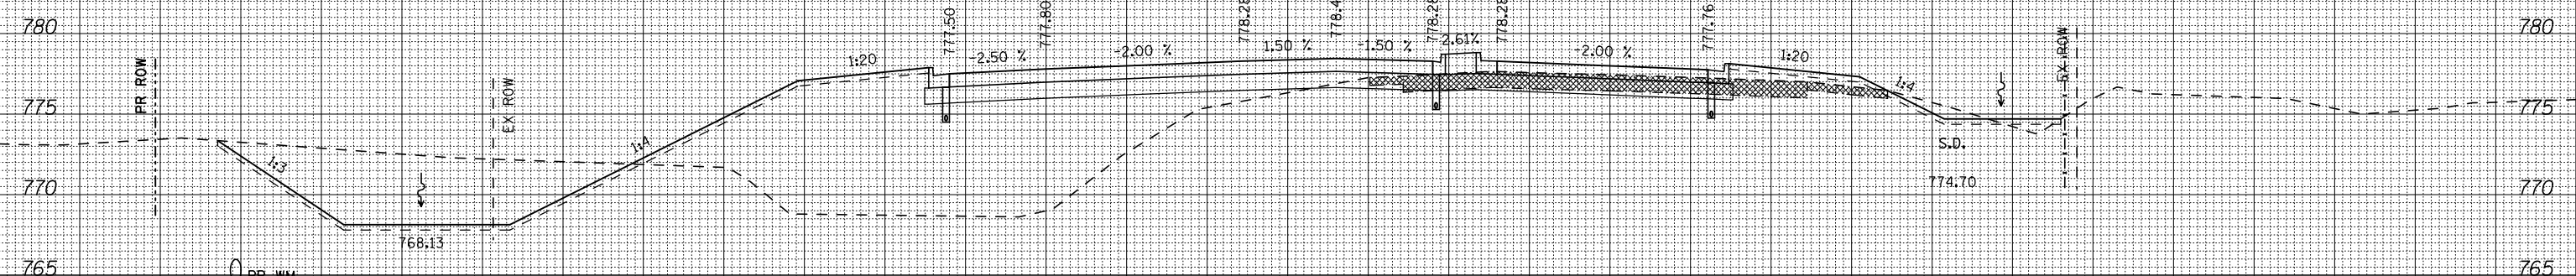

Stage 1  
 Channel Ex = 151.04 S.F.  
 Fill = 396.72 S.F.  
 T.S. Lt = 90.09 L.F.

Stage 2  
 Cut = 16.35 S.F.  
 Fill = 27.25 S.F.  
 T.S. Rt = 41.56 L.F.

170 160 150 140 130 120 110 100 90 80 70 60 50 40 30 20 10 0 10 20 30 40 50 60 70 80 90 100 110 120 130 140 150

FILE NAME = ... \CADD SHEETS\Z00793XMSHT.DGN  
 THE UPCHURCH GROUP, INC.

USER NAME = Elgrn 110  
 DESIGNED - SJF  
 DRAWN - SAE  
 CHECKED - RMH  
 DATE - APRIL 30, 2013

REVISED -  
 REVISED -  
 REVISED -  
 REVISED -

STATE OF ILLINOIS  
 DEPARTMENT OF TRANSPORTATION

CROSS SECTIONS IL 173

SCALE: SHEET NO. OF SHEETS STA. 1078+00.00 TO STA. 1078+20.00

F.A.P. RTE.	SECTION	COUNTY	TOTAL SHEETS	SHEET NO.
303	129R	WINNEBAGO	968	819
CONTRACT NO. 64988			ILLINOIS FED. AID PROJECT	