


170 160 150 140 130 120 110 100 90 80 70 60 50 40 30 20 10 0 10 20 30 40 50 60 70 80 90 100 110 120 130 140 150


|          |  |
|----------|--|
| DATE     |  |
| BY       |  |
| SURVEYED |  |
| PLOTTED  |  |
| TEMPLATE |  |
| AREAS    |  |
| CHECKED  |  |
| NO.      |  |

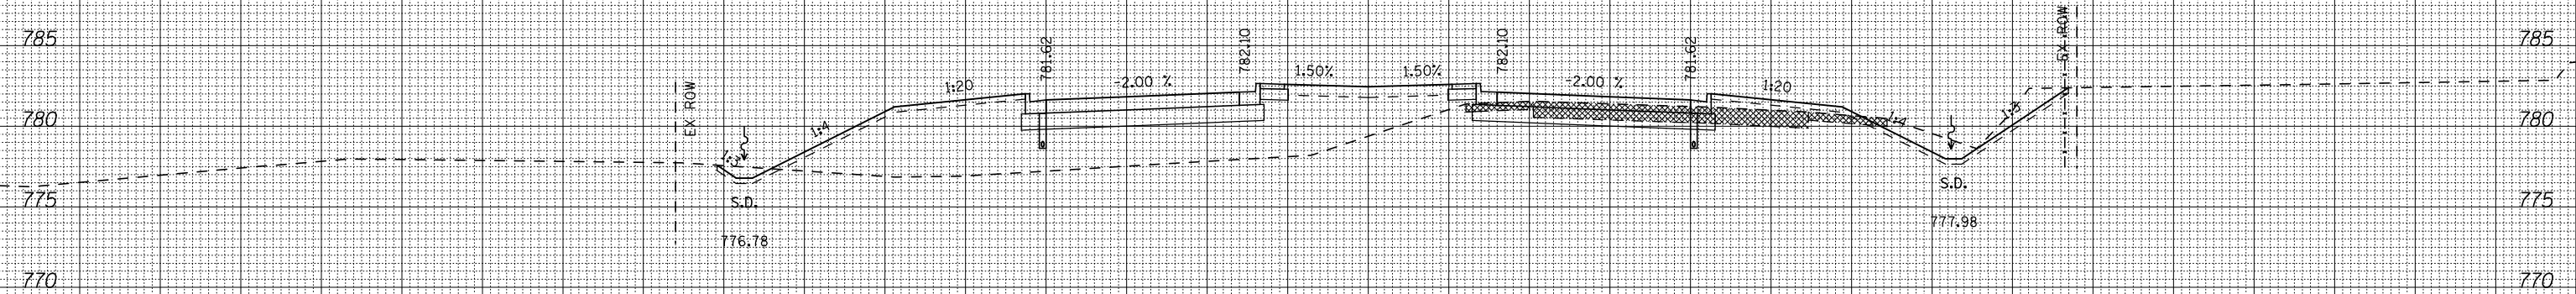

PreStage\_1  
Cut = 2.95 S.F.  
Fill = 224.40 S.F.  
T.S. Lt = 38.97 L.F.

Stage\_5  
Cut = 37.25 S.F.  
Fill = 56.77 S.F.  
T.S. Rt = 45.47 L.F.

|          |  |
|----------|--|
| DATE     |  |
| BY       |  |
| SURVEYED |  |
| PLOTTED  |  |
| TEMPLATE |  |
| AREAS    |  |
| CHECKED  |  |
| NO.      |  |

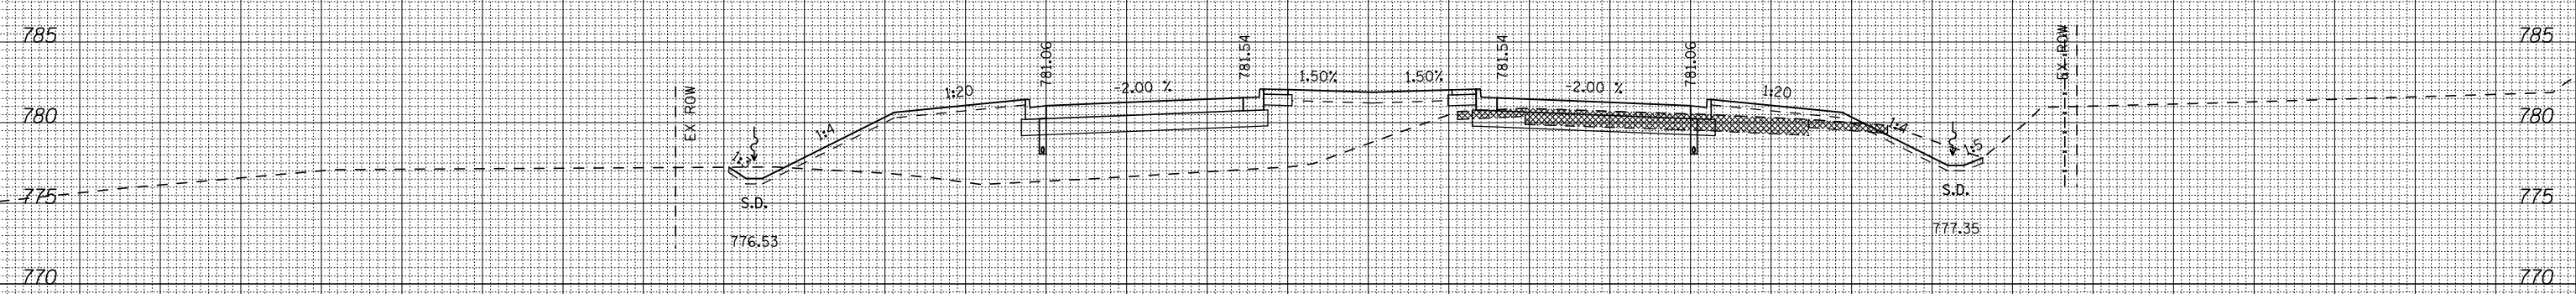

PreStage\_1  
Cut = 3.24 S.F.  
Fill = 212.57 S.F.  
T.S. Lt = 37.43 L.F.

Stage\_5  
Cut = 28.22 S.F.  
Fill = 24.72 S.F.  
T.S. Rt = 34.18 L.F.

170 160 150 140 130 120 110 100 90 80 70 60 50 40 30 20 10 0 10 20 30 40 50 60 70 80 90 100 110 120 130 140 150

FILE NAME = ... \CADD SHEETS\Z00793X\MISHT.DGN  
**THE UPCHURCH GROUP, INC.**

USER NAME = Elgrn 110  
 DESIGNED - SJF  
 DRAWN - SAE  
 CHECKED - RMH  
 DATE - APRIL 30, 2013

REVISED -  
 REVISED -  
 REVISED -  
 REVISED -

**STATE OF ILLINOIS  
 DEPARTMENT OF TRANSPORTATION**

**CROSS SECTIONS IL 173**

SCALE: SHEET NO. OF SHEETS STA. 1082+00.00 TO STA. 1082+50.00

|                           |         |           |                    |           |
|---------------------------|---------|-----------|--------------------|-----------|
| F.A.P. RTE.               | SECTION | COUNTY    | TOTAL SHEETS       | SHEET NO. |
| 303                       | 129R    | WINNEBAGO | 968                | 823       |
|                           |         |           | CONTRACT NO. 64988 |           |
| ILLINOIS FED. AID PROJECT |         |           |                    |           |