


170 160 150 140 130 120 110 100 90 80 70 60 50 40 30 20 10 0 10 20 30 40 50 60 70 80 90 100 110 120 130 140 150

DATE	
BY	
SURVEYED	
PLOTTED	
TEMPLATE	
NOTE BOOK	
AREAS CHECKED	
NO.	

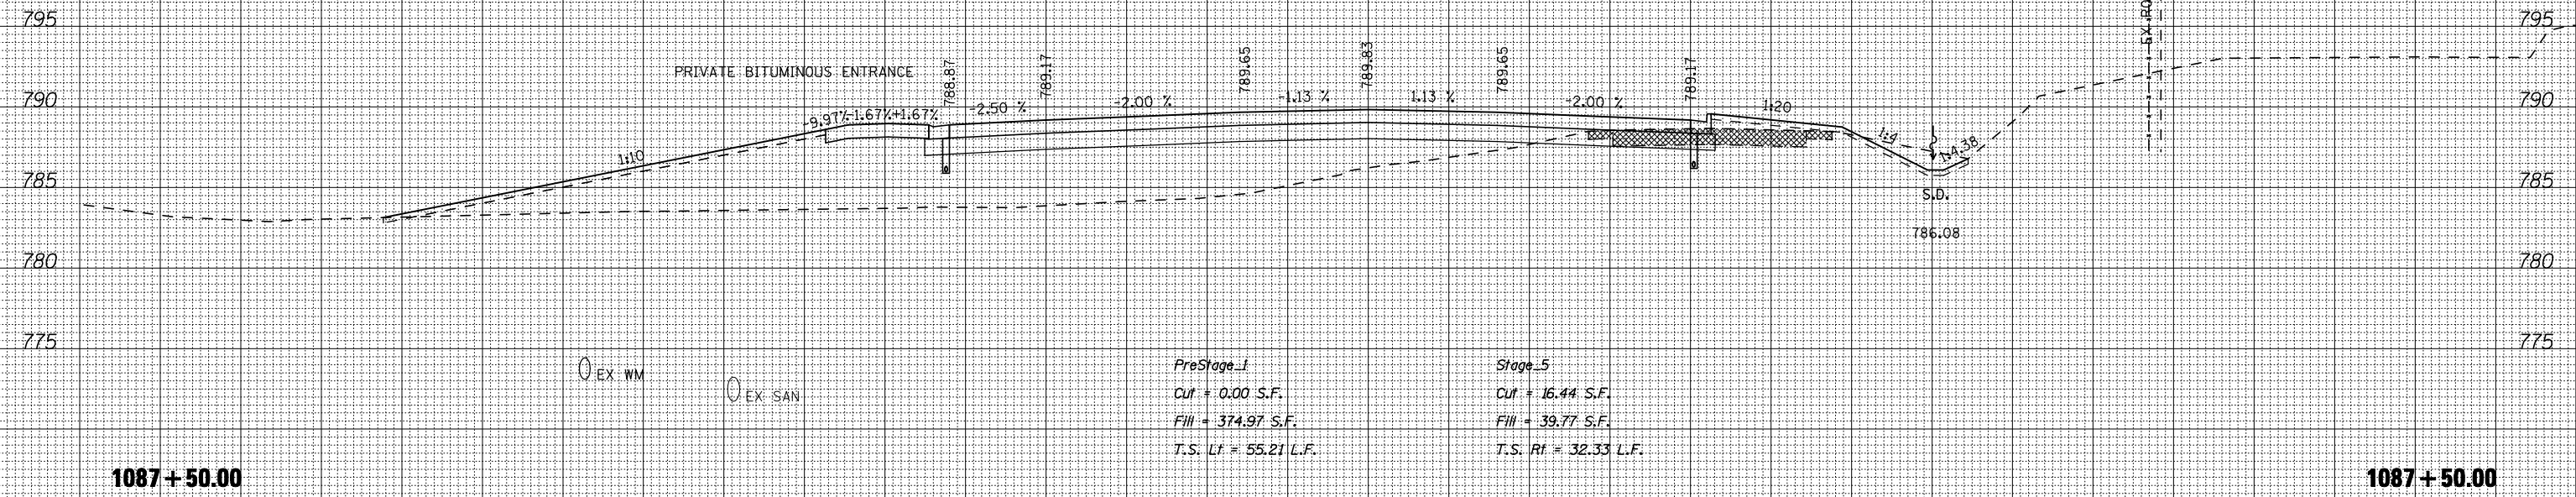


**PreStage\_1**  
 Cut = 0.00 S.F.  
 Fill = 374.97 S.F.  
 T.S. Lt = 55.21 L.F.

**Stage\_5**  
 Cut = 16.44 S.F.  
 Fill = 39.77 S.F.  
 T.S. Rt = 32.33 L.F.

**1087+50.00**

**1087+50.00**

DATE	
BY	
SURVEYED	
PLOTTED	
TEMPLATE	
NOTE BOOK	
AREAS CHECKED	
NO.	

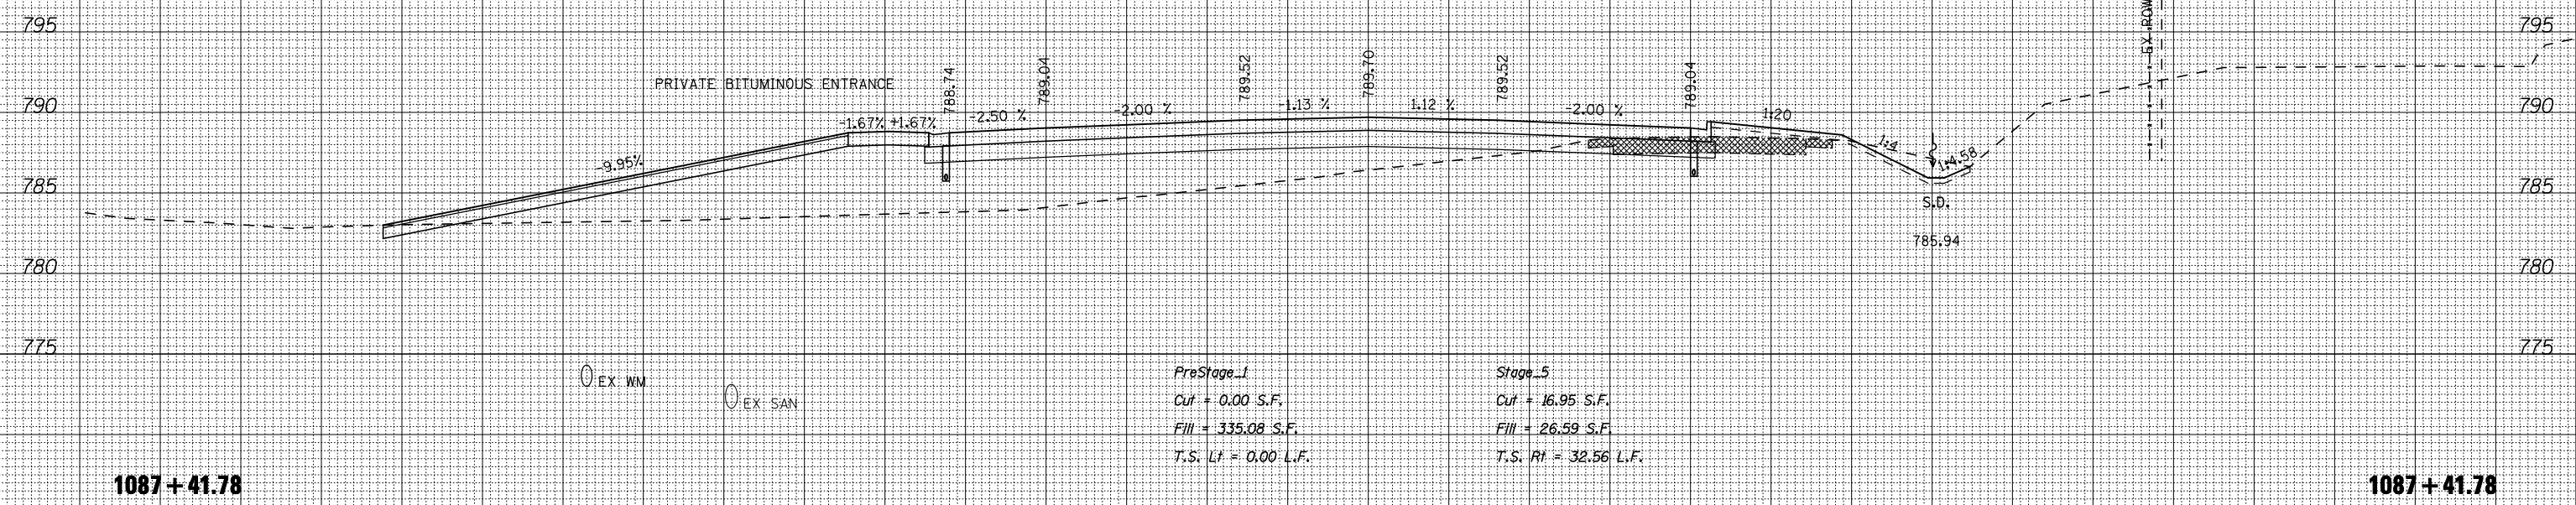

**PreStage\_1**  
 Cut = 0.00 S.F.  
 Fill = 335.08 S.F.  
 T.S. Lt = 0.00 L.F.

**Stage\_5**  
 Cut = 16.95 S.F.  
 Fill = 26.59 S.F.  
 T.S. Rt = 32.56 L.F.

**1087+41.78**

**1087+41.78**

FILE NAME = ... \CADD SHEETS\200793XMSHT.DGN  
**THE UPCHURCH GROUP, INC.**

USER NAME = E1grn 110  
 DESIGNED - SJF  
 DRAWN - SAE  
 CHECKED - RMH  
 DATE - APRIL 30, 2013

REVISED -  
 REVISED -  
 REVISED -  
 REVISED -

**STATE OF ILLINOIS  
 DEPARTMENT OF TRANSPORTATION**

**CROSS SECTIONS IL 173**

SCALE: SHEET NO. OF SHEETS STA. 1087+41.78 TO STA. 1087+50.00

F.A.P. RTE.	SECTION	COUNTY	TOTAL SHEETS	SHEET NO.
303	129R	WINNEBAGO	968	828
			CONTRACT NO. 64988	
ILLINOIS FED. AID PROJECT				