


170 160 150 140 130 120 110 100 90 80 70 60 50 40 30 20 10 0 10 20 30 40 50 60 70 80 90 100 110 120 130 140 150

BY	DATE
FINAL SURVEY	SURVEYED
NOTE BOOK	PLOTTED
NO.	TEMPLATE
	AREAS
	CHECKED

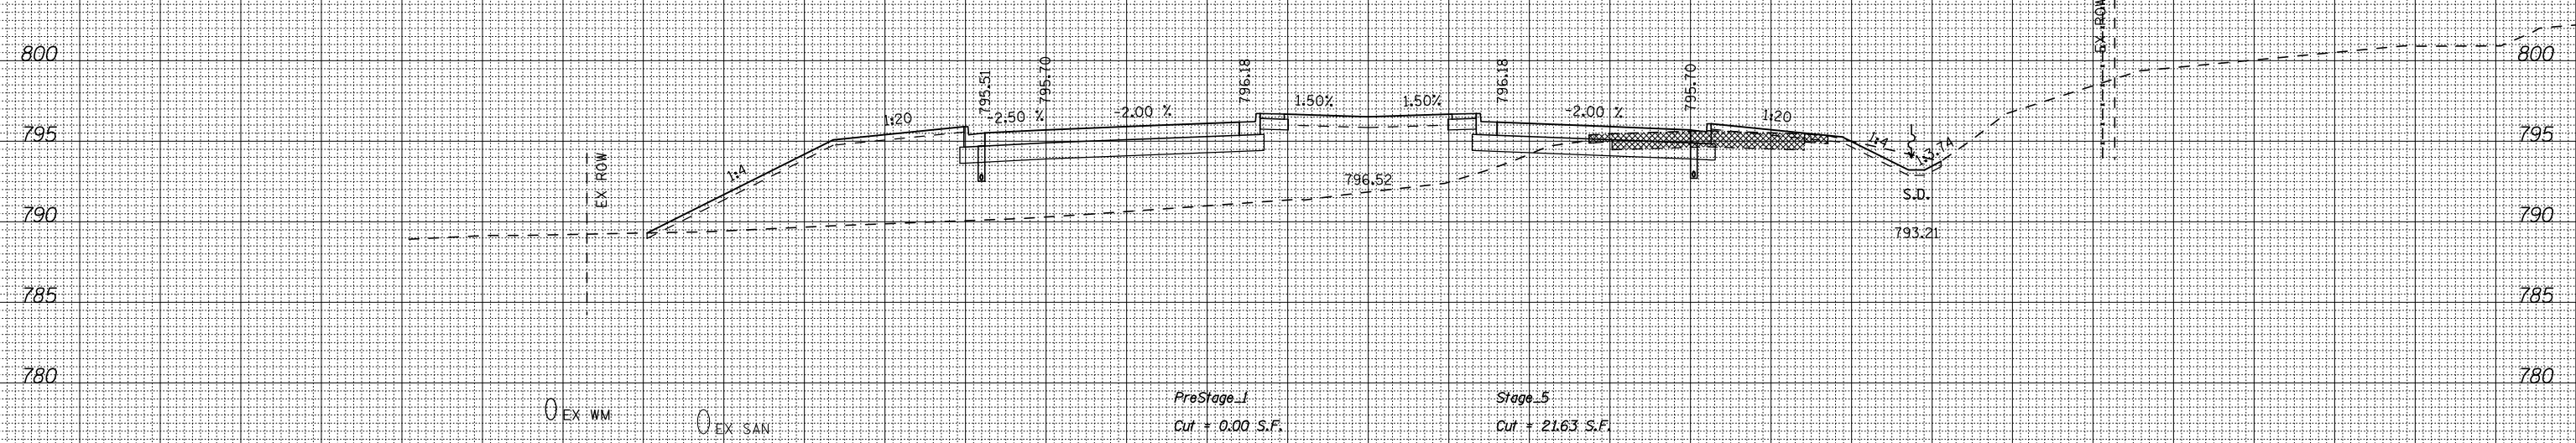


PreStage_1
 Cut + 0.00 S.F.
 Fill + 359.95 S.F.
 T.S. Lt = 40.08 L.F.

Stage_5
 Cut + 21.63 S.F.
 Fill + 62.02 S.F.
 T.S. Rt = 28.87 L.F.

1091+50.00

1091+50.00

BY	DATE
ORIGINAL SURVEY	SURVEYED
NOTE BOOK	PLOTTED
NO.	TEMPLATE
	AREAS
	CHECKED

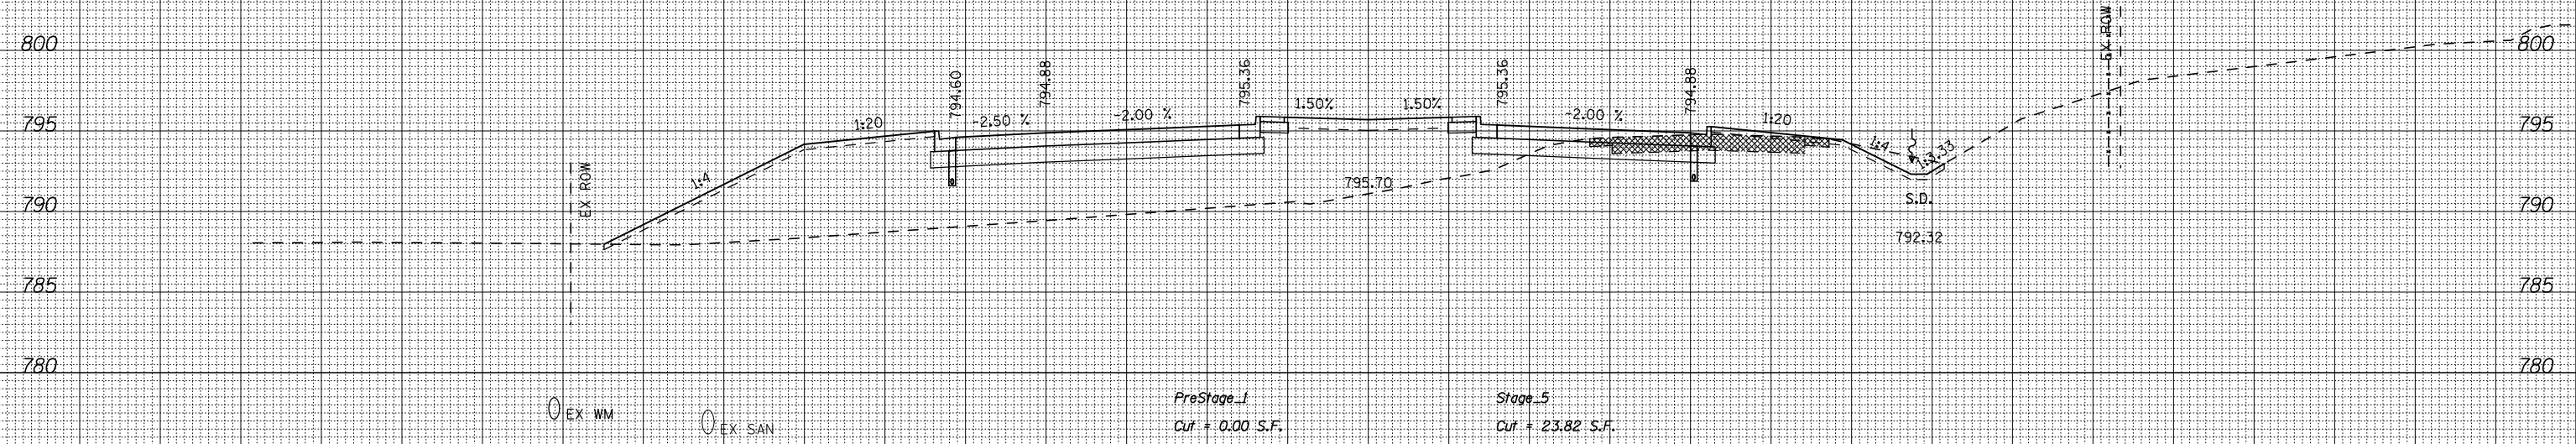

PreStage_1
 Cut + 0.00 S.F.
 Fill + 388.73 S.F.
 T.S. Lt = 41.83 L.F.

Stage_5
 Cut + 23.82 S.F.
 Fill + 59.93 S.F.
 T.S. Rt = 29.33 L.F.

1091+00.00

1091+00.00

170 160 150 140 130 120 110 100 90 80 70 60 50 40 30 20 10 0 10 20 30 40 50 60 70 80 90 100 110 120 130 140 150

FILE NAME = ... \CADD SHEETS\Z007933MISHT.DGN
 THE UPCHURCH GROUP, INC.

USER NAME = Elgin 110
 DESIGNED - SJF
 DRAWN - SAE
 CHECKED - RMH
 DATE - APRIL 30, 2013

REVISED -
 REVISED -
 REVISED -
 REVISED -

STATE OF ILLINOIS
DEPARTMENT OF TRANSPORTATION

CROSS SECTIONS IL 173

SCALE: SHEET NO. OF SHEETS STA. 1091+00.00 TO STA. 1091+50.00

F.A.P. RTE.	SECTION	COUNTY	TOTAL SHEETS	SHEET NO.
303	129R	WINNEBAGO	968	832
CONTRACT NO. 64988			ILLINOIS FED. AID PROJECT	