


170 160 150 140 130 120 110 100 90 80 70 60 50 40 30 20 10 0 10 20 30 40 50 60 70 80 90 100 110 120 130 140 150

DATE	
BY	
SURVEYED	
PLOTTED	
TEMPLATE	
NOTE BOOK	
AREAS CHECKED	
NO.	

DATE	
BY	
SURVEYED	
PLOTTED	
TEMPLATE	
NOTE BOOK	
AREAS CHECKED	
NO.	

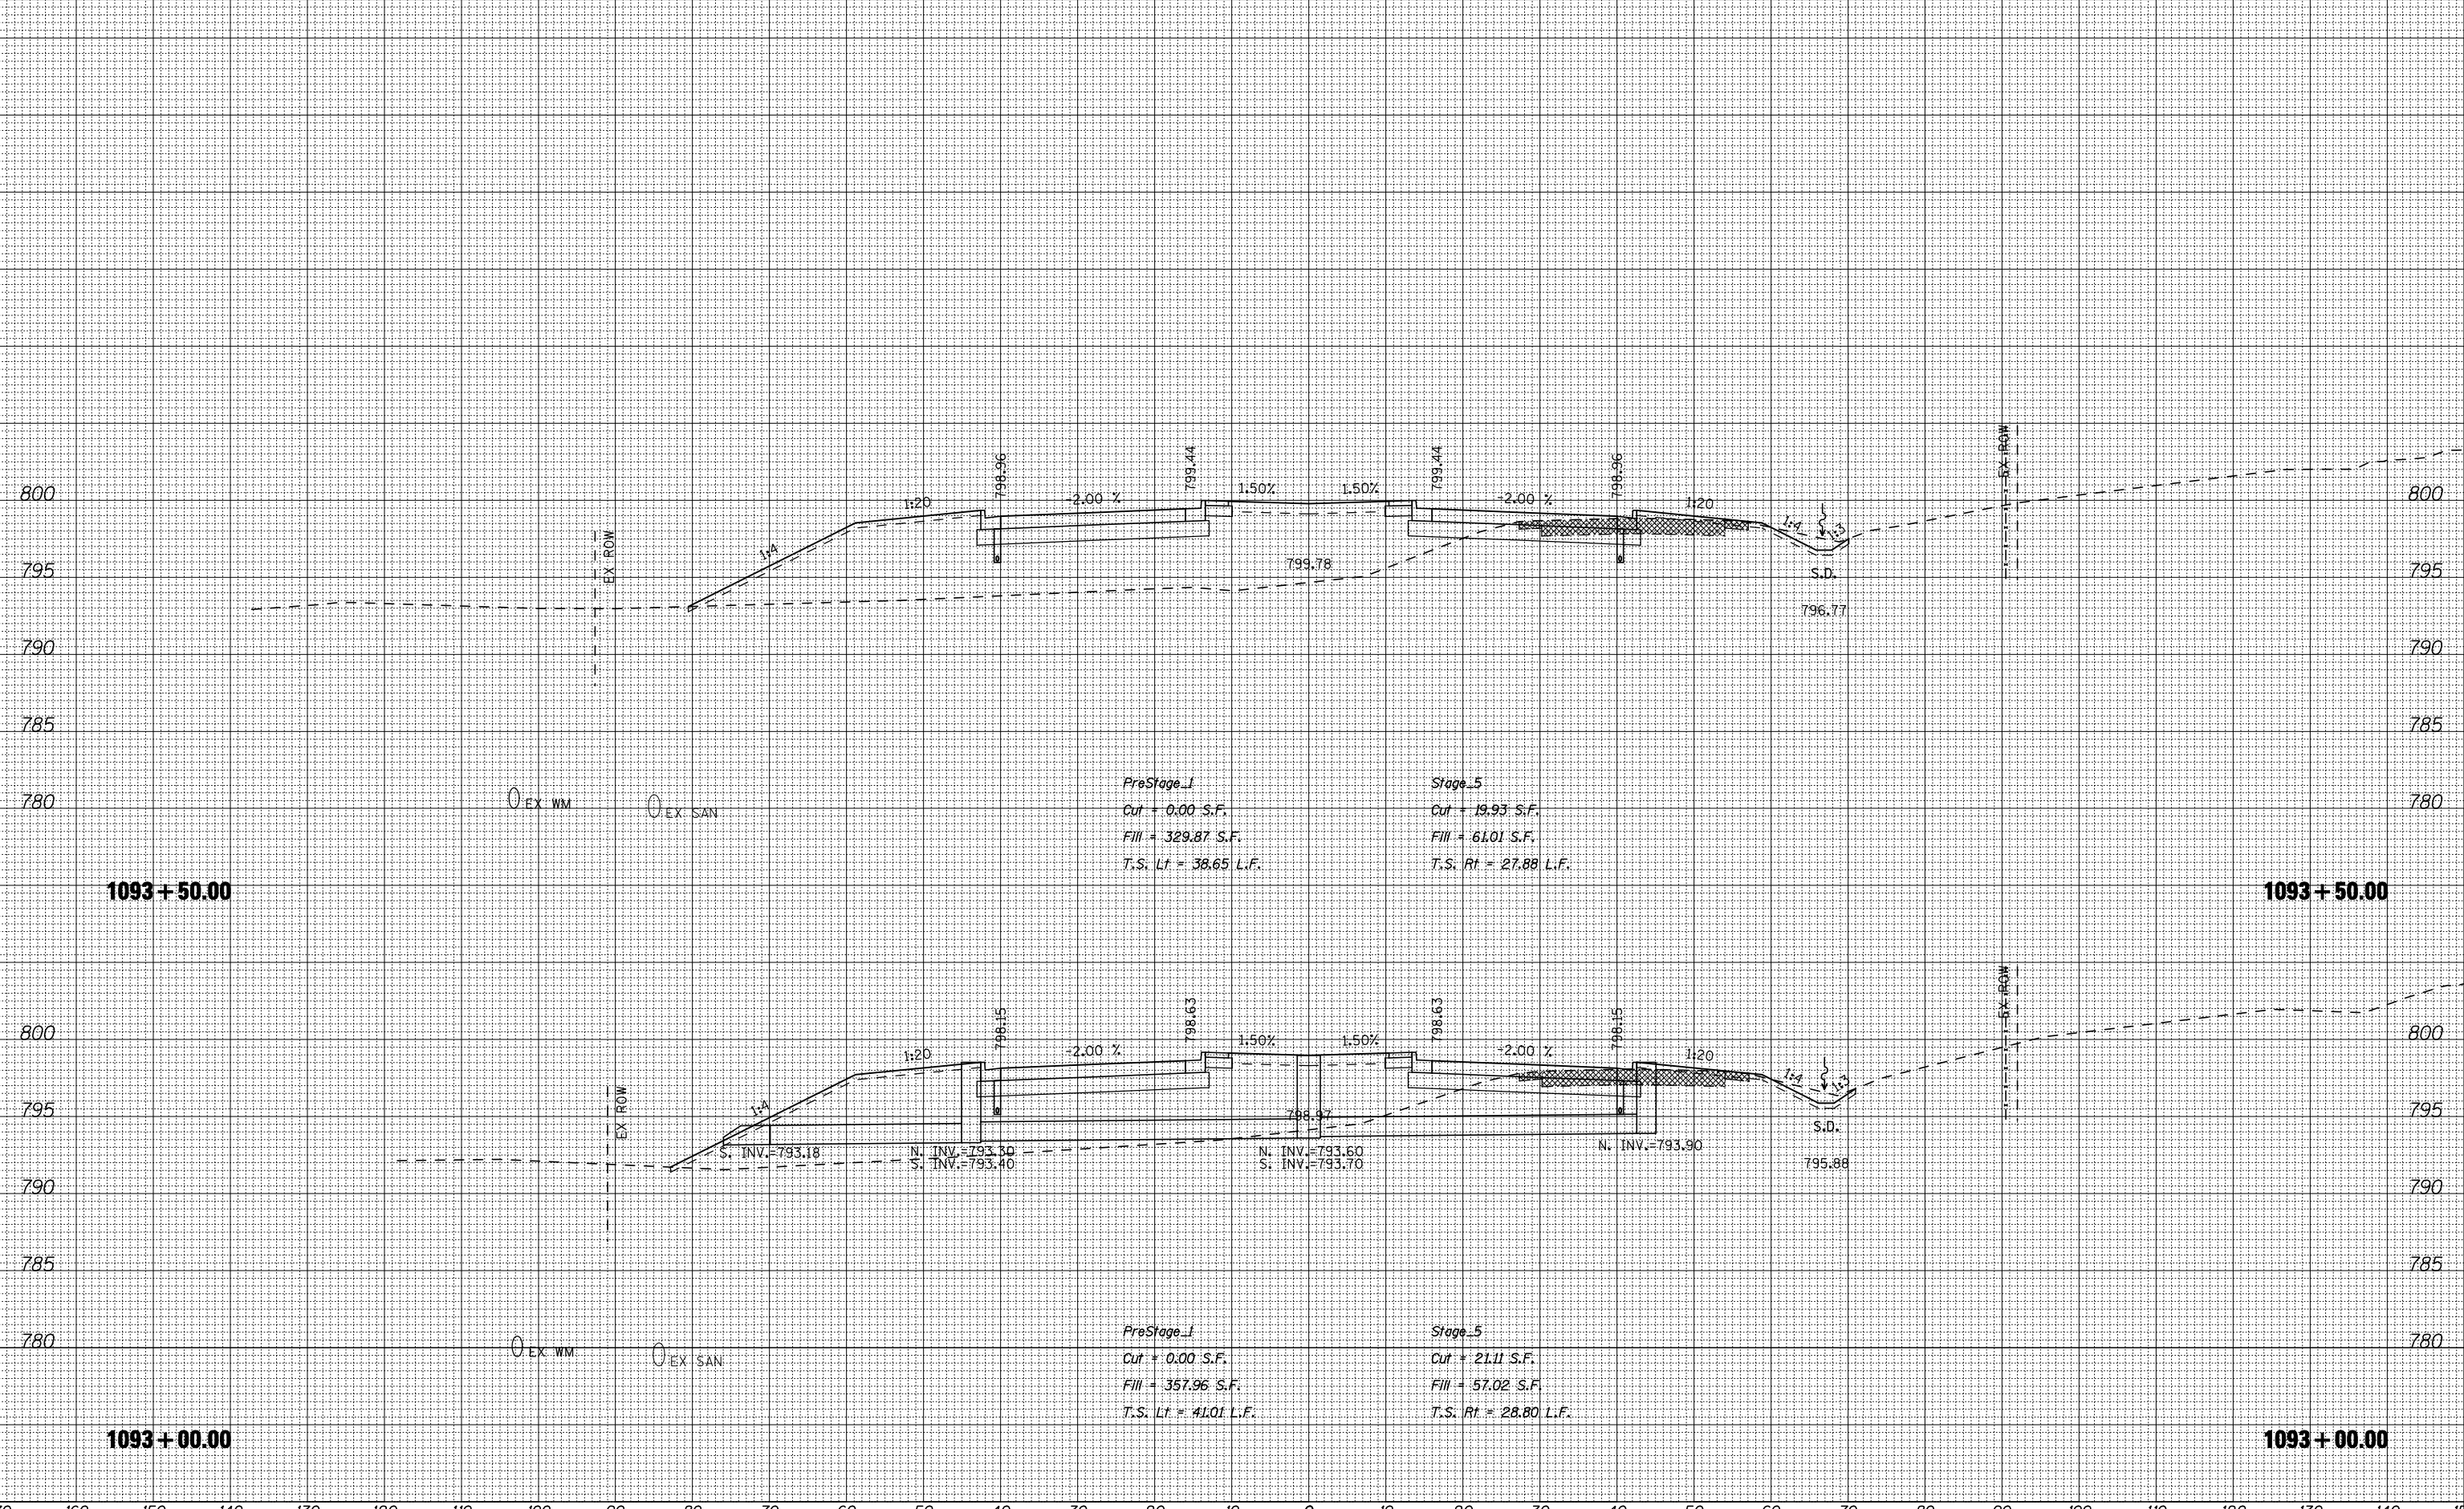

FILE NAME =	USER NAME = E1grn 110	DESIGNED - SJF	REVISED -	<b>STATE OF ILLINOIS</b> <b>DEPARTMENT OF TRANSPORTATION</b>	<b>CROSS SECTIONS IL 173</b>	F.A.P. RTE.	SECTION	COUNTY	TOTAL SHEETS	SHEET NO.	
... \CADD SHEETS \Z00793X\MISHT.DGN		DRAWN - SAE	REVISED -			303	129R	WINNEBAGO	968	834	
PLOT SCALE = 20.0000' / IN.		CHECKED - RMH	REVISED -			CONTRACT NO. 64988					
PLOT DATE = 5/6/2013		DATE - APRIL 30, 2013	REVISED -			SCALE:	SHEET NO.	OF	SHEETS	STA. 1093+00.00 TO STA. 1093+50.00	ILLINOIS FED. AID PROJECT