


170 160 150 140 130 120 110 100 90 80 70 60 50 40 30 20 10 0 10 20 30 40 50 60 70 80 90 100 110 120 130 140 150

DATE	
BY	
FINAL SURVEY	
PLOTTED	
TEMPLATE	
NOTE BOOK	
AREAS CHECKED	
NO.	

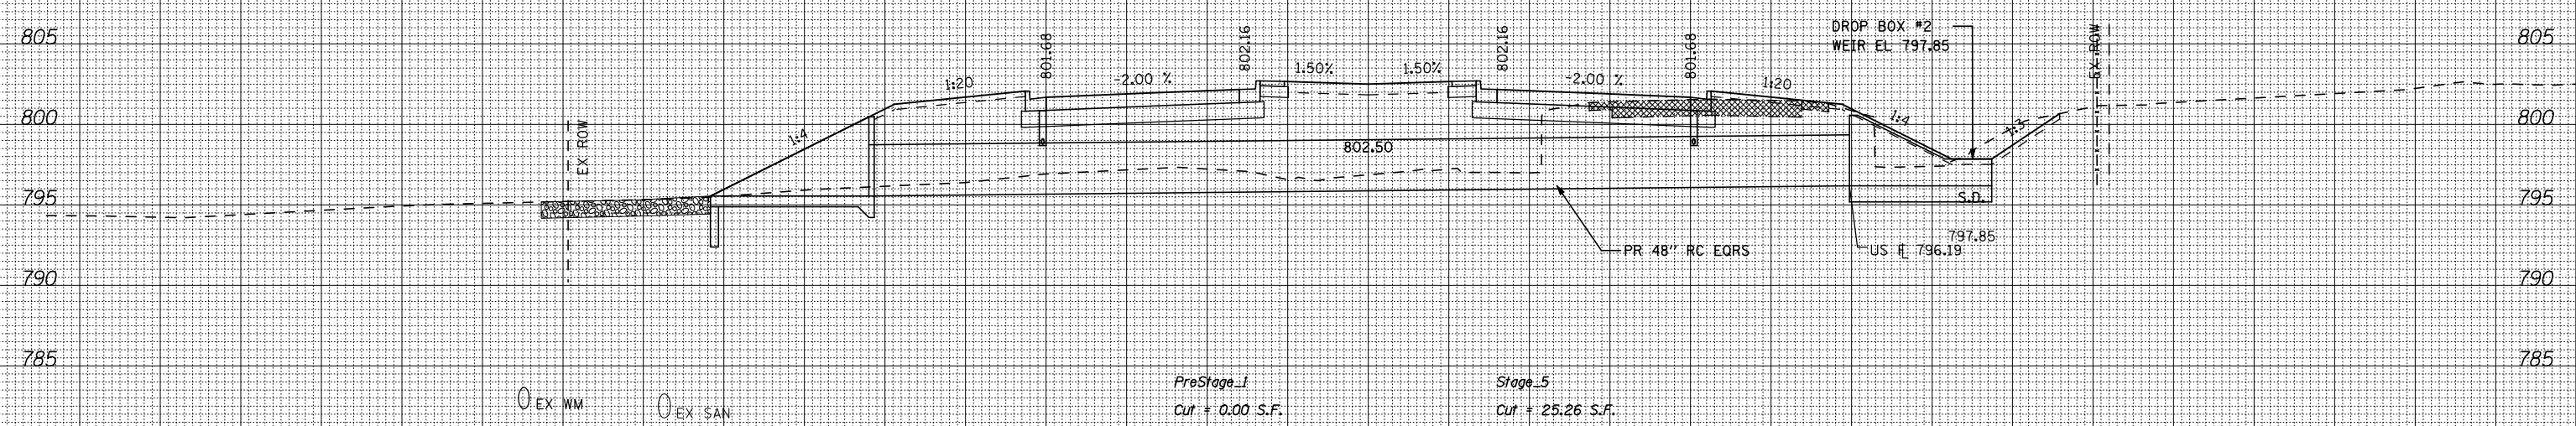


1095+51.00

1095+51.00

PreStage_1
 Cut = 0.00 S.F.
 Fill = 312.09 S.F.
 T.S. Lt = 40.05 L.F.

Stage_5
 Cut = 25.26 S.F.
 Fill = 123.85 S.F.
 T.S. Rt = 44.15 L.F.

DATE	
BY	
ORIGINAL SURVEY	
PLOTTED	
TEMPLATE	
NOTE BOOK	
AREAS CHECKED	
NO.	

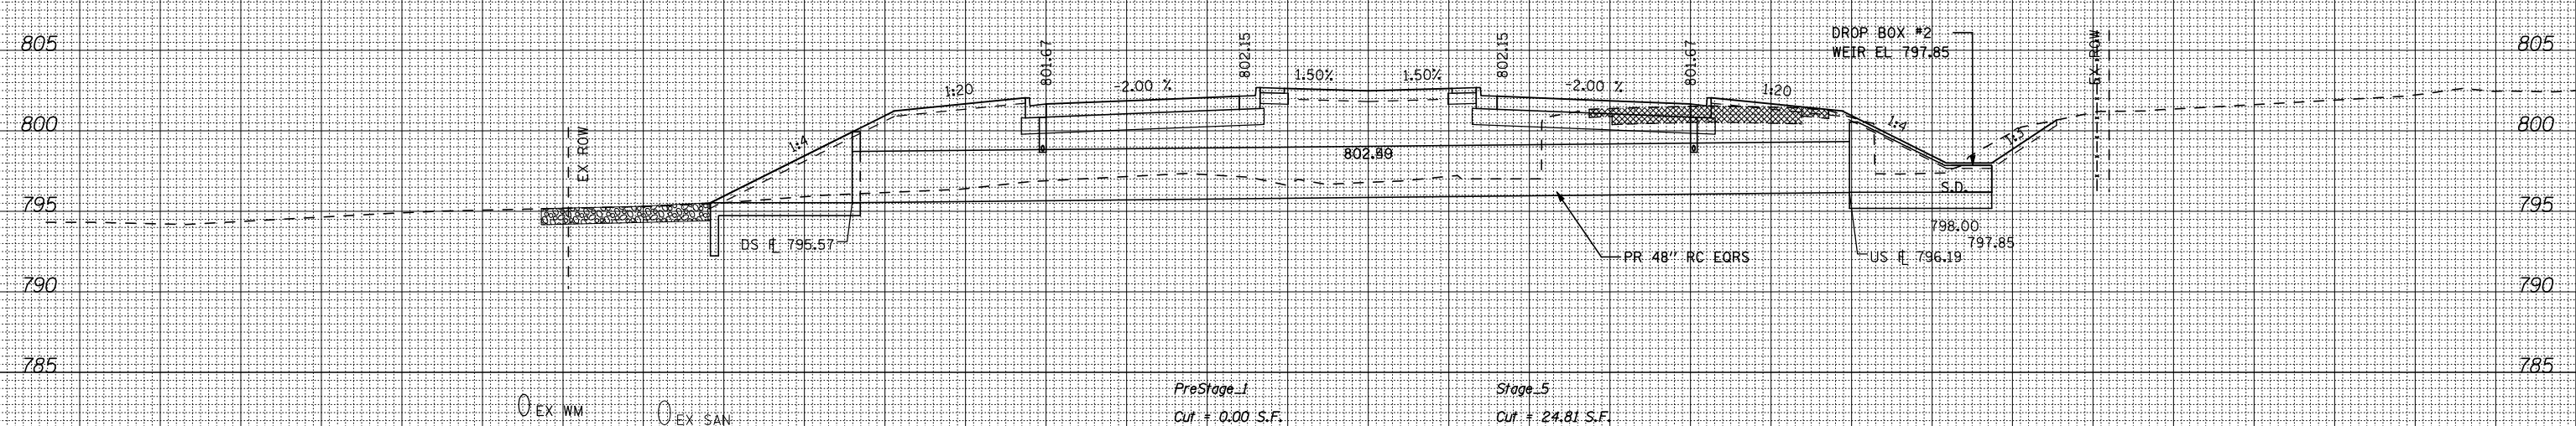

1095+50.00

1095+50.00

PreStage_1
 Cut = 0.00 S.F.
 Fill = 309.72 S.F.
 T.S. Lt = 39.99 L.F.

Stage_5
 Cut = 24.81 S.F.
 Fill = 124.04 S.F.
 T.S. Rt = 43.73 L.F.

170 160 150 140 130 120 110 100 90 80 70 60 50 40 30 20 10 0 10 20 30 40 50 60 70 80 90 100 110 120 130 140 150

FILE NAME = ... \CADD SHEETS\Z00793X\MISHT.DGN
 THE UPCHURCH GROUP, INC.

USER NAME = E1gr110
 DESIGNED - SJF
 DRAWN - SAE
 CHECKED - RMH
 DATE - APRIL 30, 2013

REVISED -
 REVISED -
 REVISED -
 REVISED -

STATE OF ILLINOIS
 DEPARTMENT OF TRANSPORTATION

CROSS SECTIONS IL 173

SCALE: SHEET NO. OF SHEETS STA. 1095+50.00 TO STA. 1095+51.00

F.A.P. RTE.	SECTION	COUNTY	TOTAL SHEETS	SHEET NO.
303	129R	WINNEBAGO	968	837
			CONTRACT NO. 64988	
ILLINOIS FED. AID PROJECT				