



170 160 150 140 130 120 110 100 90 80 70 60 50 40 30 20 10 0 10 20 30 40 50 60 70 80 90 100 110 120 130 140 150

|           |               |
|-----------|---------------|
| DATE      | BY            |
| SURVEYED  | PLOTTED       |
| NOTE BOOK | AREAS CHECKED |
| NO.       |               |

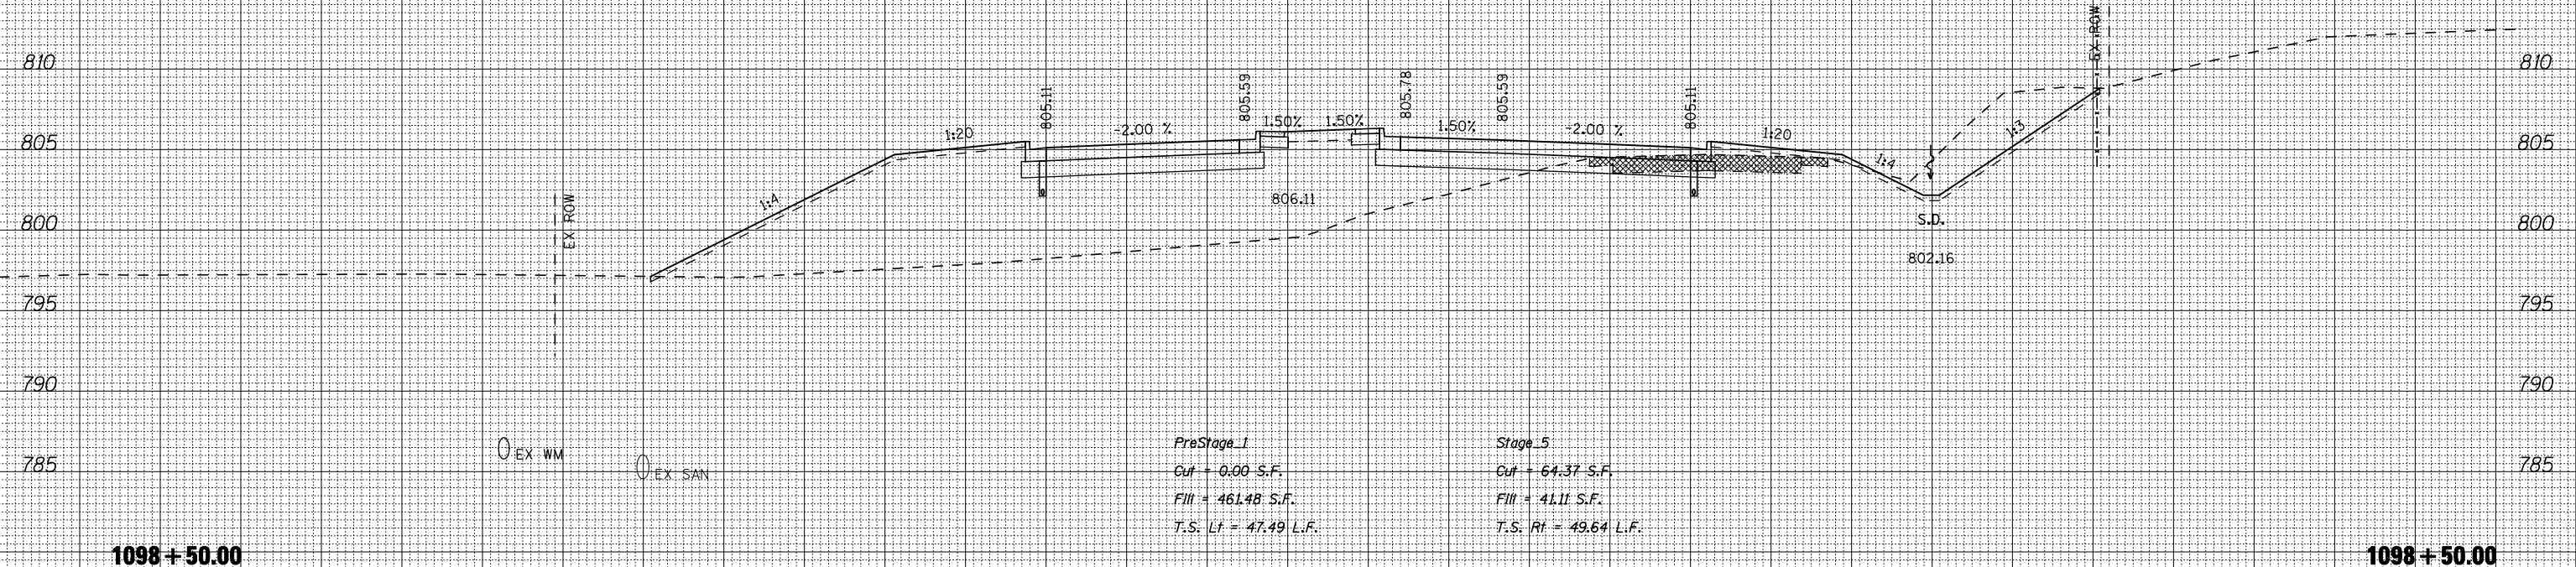

|           |               |
|-----------|---------------|
| DATE      | BY            |
| SURVEYED  | PLOTTED       |
| NOTE BOOK | AREAS CHECKED |
| NO.       |               |

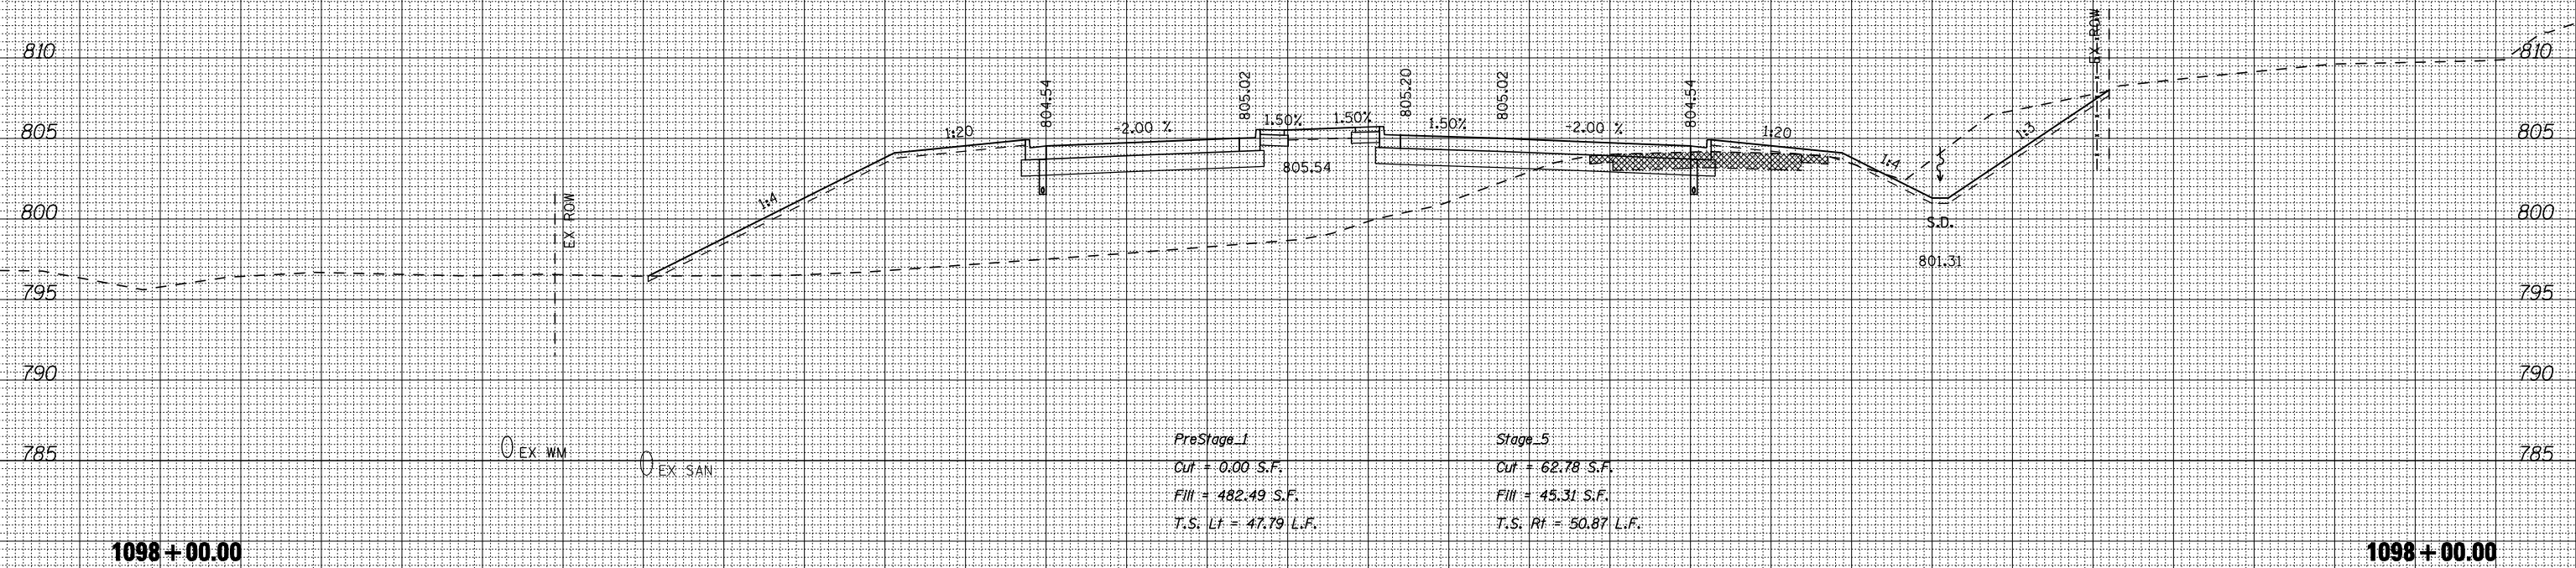

170 160 150 140 130 120 110 100 90 80 70 60 50 40 30 20 10 0 10 20 30 40 50 60 70 80 90 100 110 120 130 140 150

FILE NAME = ... \CADD SHEETS\Z00793XMISHT.DGN  
**THE UPCHURCH GROUP, INC.**

USER NAME = E1grn 110  
 DESIGNED - SJF  
 DRAWN - SAE  
 CHECKED - RMH  
 DATE - APRIL 30, 2013

REVISED -  
 REVISED -  
 REVISED -  
 REVISED -

**STATE OF ILLINOIS  
 DEPARTMENT OF TRANSPORTATION**

**CROSS SECTIONS IL 173**

SCALE: SHEET NO. OF SHEETS STA. 1098+00.00 TO STA. 1098+50.00

|                           |         |           |                    |           |
|---------------------------|---------|-----------|--------------------|-----------|
| F.A.P. RTE.               | SECTION | COUNTY    | TOTAL SHEETS       | SHEET NO. |
| 303                       | 129R    | WINNEBAGO | 968                | 840       |
|                           |         |           | CONTRACT NO. 64988 |           |
| ILLINOIS FED. AID PROJECT |         |           |                    |           |