


170 160 150 140 130 120 110 100 90 80 70 60 50 40 30 20 10 0 10 20 30 40 50 60 70 80 90 100 110 120 130 140 150


| | |
|-----------|---------------|
| DATE | BY |
| | |
| SURVEYED | PLOTTED |
| NOTE BOOK | AREAS CHECKED |
| NO. | |

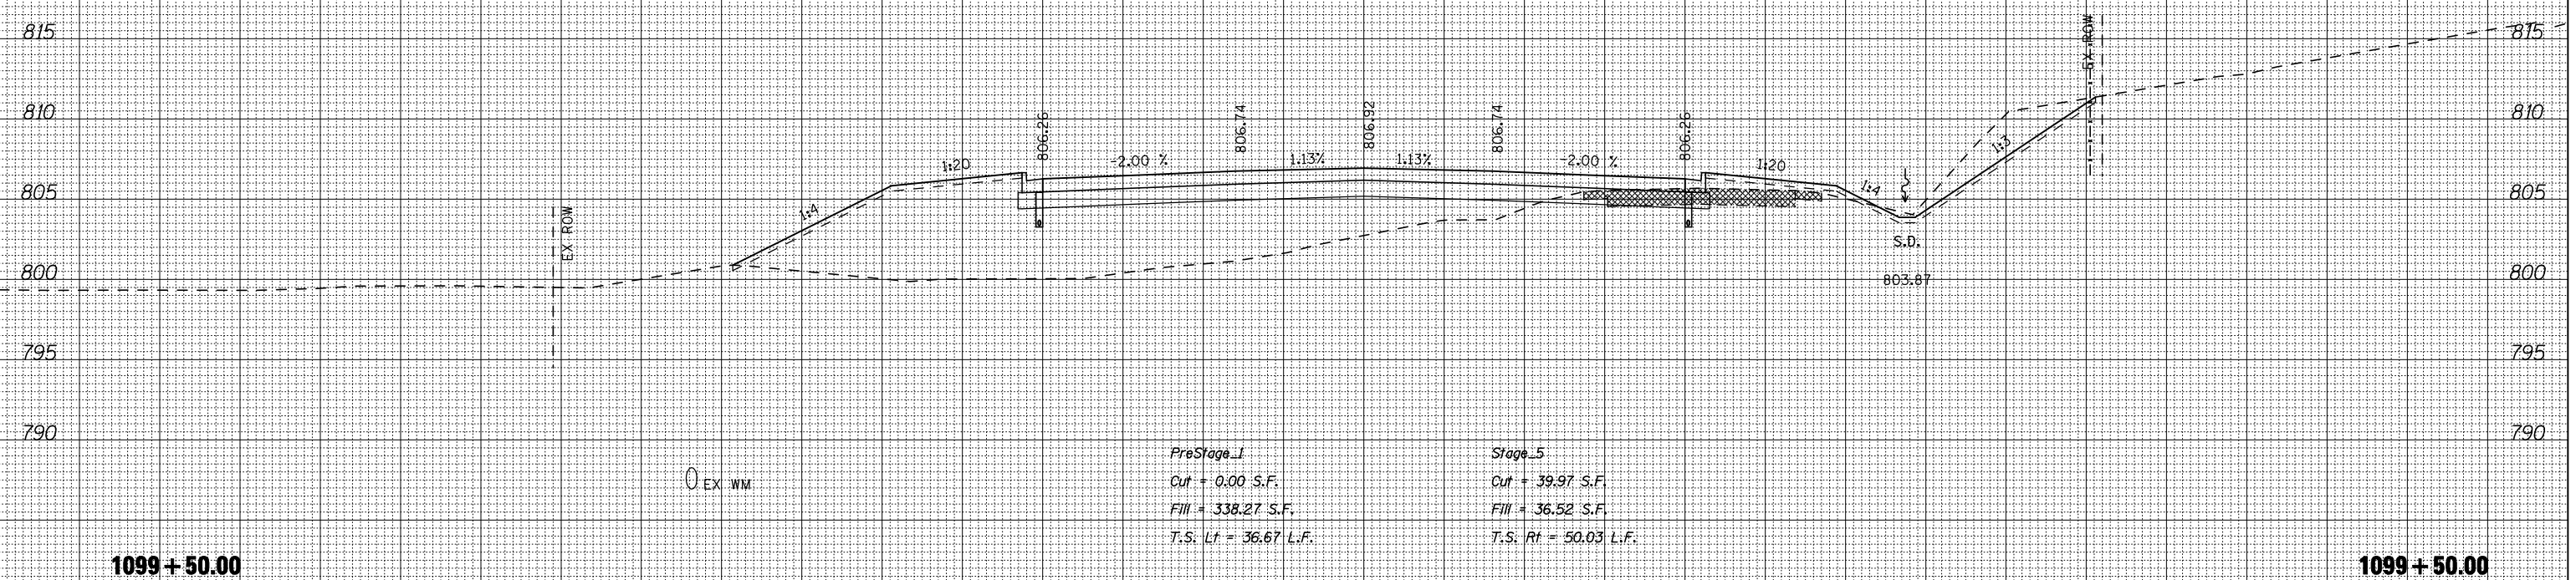

PreStage_1
 Cut + 0.00 S.F.
 Fill + 338.27 S.F.
 T.S. Lt = 36.67 L.F.

Stage_5
 Cut + 39.97 S.F.
 Fill + 36.52 S.F.
 T.S. Rt = 50.03 L.F.

| | |
|-----------|---------------|
| DATE | BY |
| | |
| SURVEYED | PLOTTED |
| NOTE BOOK | AREAS CHECKED |
| NO. | |

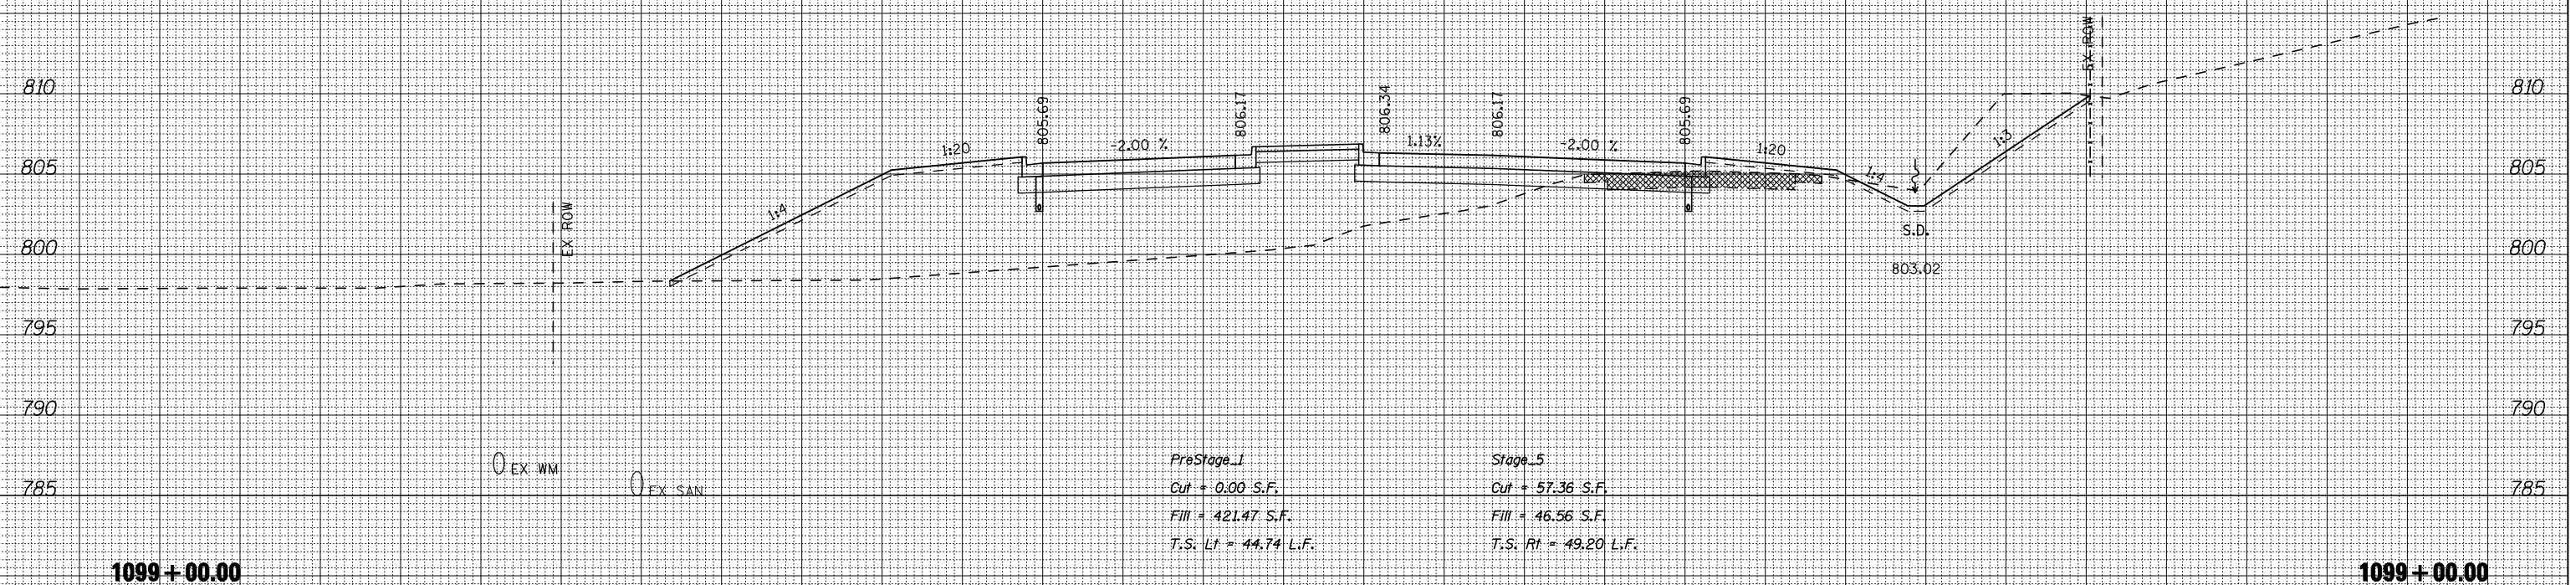

PreStage_1
 Cut + 0.00 S.F.
 Fill + 421.47 S.F.
 T.S. Lt = 44.74 L.F.

Stage_5
 Cut + 57.36 S.F.
 Fill + 46.56 S.F.
 T.S. Rt = 49.20 L.F.

170 160 150 140 130 120 110 100 90 80 70 60 50 40 30 20 10 0 10 20 30 40 50 60 70 80 90 100 110 120 130 140 150

FILE NAME = ... \CADD SHEETS\Z007933MISHT.DGN
 USER NAME = Elgin 110
 PLOT SCALE = 20.0000' / IN.
 PLOT DATE = 5/6/2013

DESIGNED - SJF
 DRAWN - SAE
 CHECKED - RMH
 DATE - APRIL 30, 2013

REVISED -
 REVISED -
 REVISED -
 REVISED -

STATE OF ILLINOIS
 DEPARTMENT OF TRANSPORTATION

CROSS SECTIONS IL 173

SCALE: SHEET NO. OF SHEETS STA. 1099+00.00 TO STA. 1099+50.00

| | | | | |
|-------------|---------|-----------|--------------------|-----------|
| F.A.P. RTE. | SECTION | COUNTY | TOTAL SHEETS | SHEET NO. |
| 303 | 129R | WINNEBAGO | 968 | 841 |
| | | | CONTRACT NO. 64988 | |

ILLINOIS FED. AID PROJECT

THE UPCHURCH GROUP, INC.