


170 160 150 140 130 120 110 100 90 80 70 60 50 40 30 20 10 0 10 20 30 40 50 60 70 80 90 100 110 120 130 140 150

BY	DATE
FINAL SURVEY	SURVEYED
NOTE BOOK	PLOTTED
NO.	TEMPLATE
	AREAS
	CHECKED

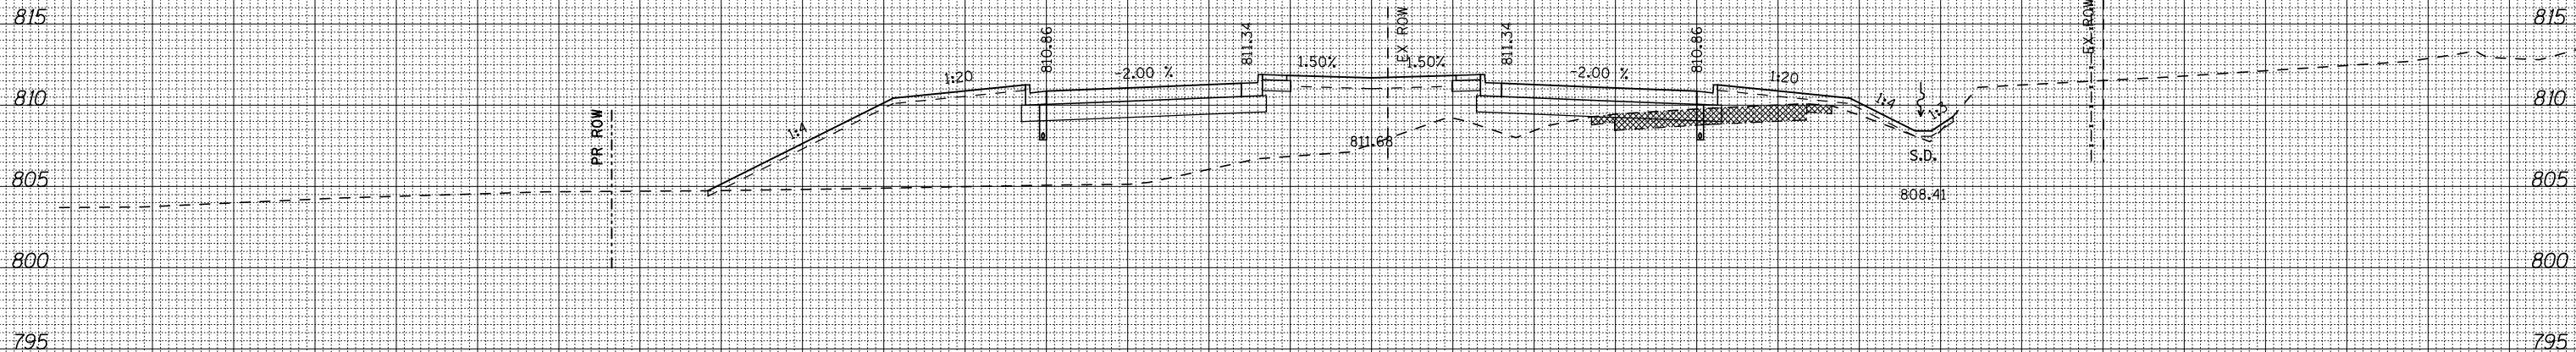


PreStage_1
 Cut = 0.00 S.F.
 Fill = 328.29 S.F.
 T.S. Lt = 39.79 L.F.

Stage_5
 Cut = 0.25 S.F.
 Fill = 89.45 S.F.
 T.S. Rt = 29.37 L.F.

1103+50.00

1103+50.00

BY	DATE
ORIGINAL SURVEY	SURVEYED
NOTE BOOK	PLOTTED
NO.	TEMPLATE
	AREAS
	CHECKED

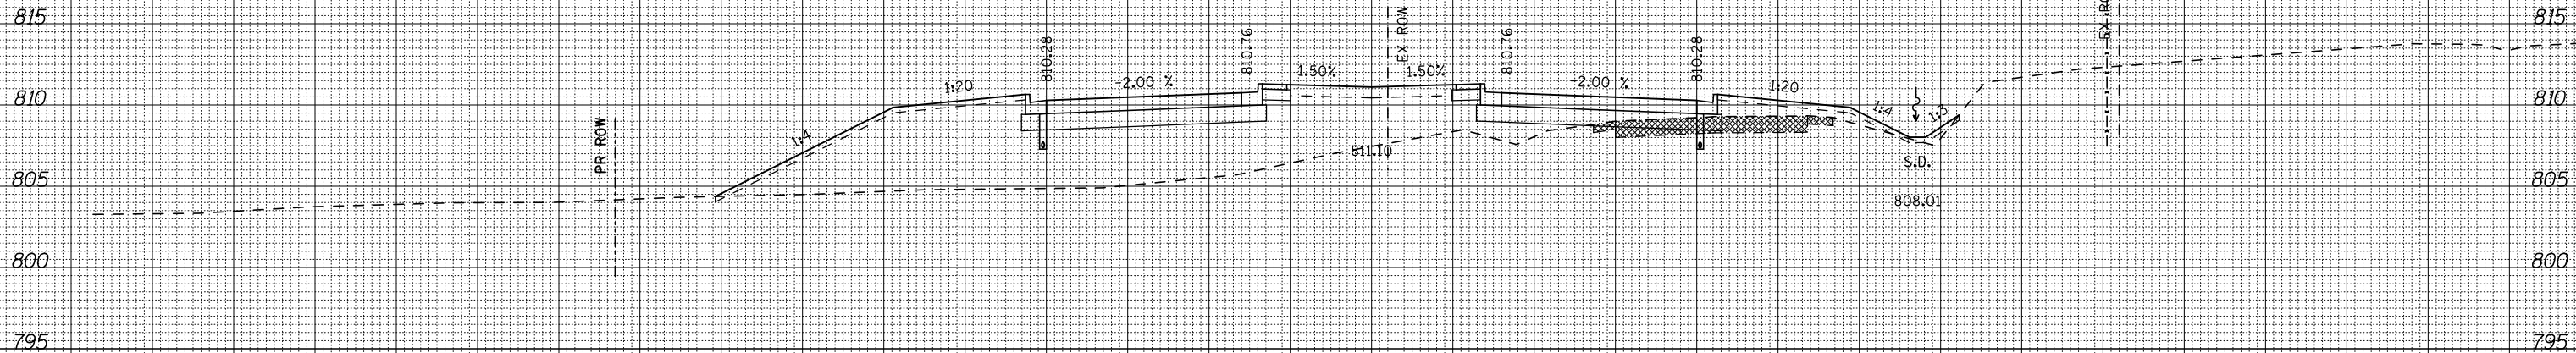

PreStage_1
 Cut = 0.00 S.F.
 Fill = 303.01 S.F.
 T.S. Lt = 38.85 L.F.

Stage_5
 Cut = 0.61 S.F.
 Fill = 87.20 S.F.
 T.S. Rt = 30.18 L.F.

1103+00.00

1103+00.00

FILE NAME = ...VCADD SHEETS\Z00793XMSHT.DGN
 THE UPCHURCH GROUP, INC.

USER NAME =	E1grn110
DESIGNED -	SJF
DRAWN -	SAE
CHECKED -	RMH
DATE -	APRIL 30, 2013

REVISED -	
REVISED -	
REVISED -	
REVISED -	

STATE OF ILLINOIS
 DEPARTMENT OF TRANSPORTATION

CROSS SECTIONS IL 173

SCALE: SHEET NO. OF SHEETS STA. 1103+00.00 TO STA. 1103+50.00

F.A.P. RTE.	SECTION	COUNTY	TOTAL SHEETS	SHEET NO.
303	129R	WINNEBAGO	968	845
CONTRACT NO. 64988			ILLINOIS FED. AID PROJECT	