


170 160 150 140 130 120 110 100 90 80 70 60 50 40 30 20 10 0 10 20 30 40 50 60 70 80 90 100 110 120 130 140 150


DATE	
BY	
SURVEYED	
PLOTTED	
TEMPLATE	
NOTE BOOK	
AREAS CHECKED	
NO.	

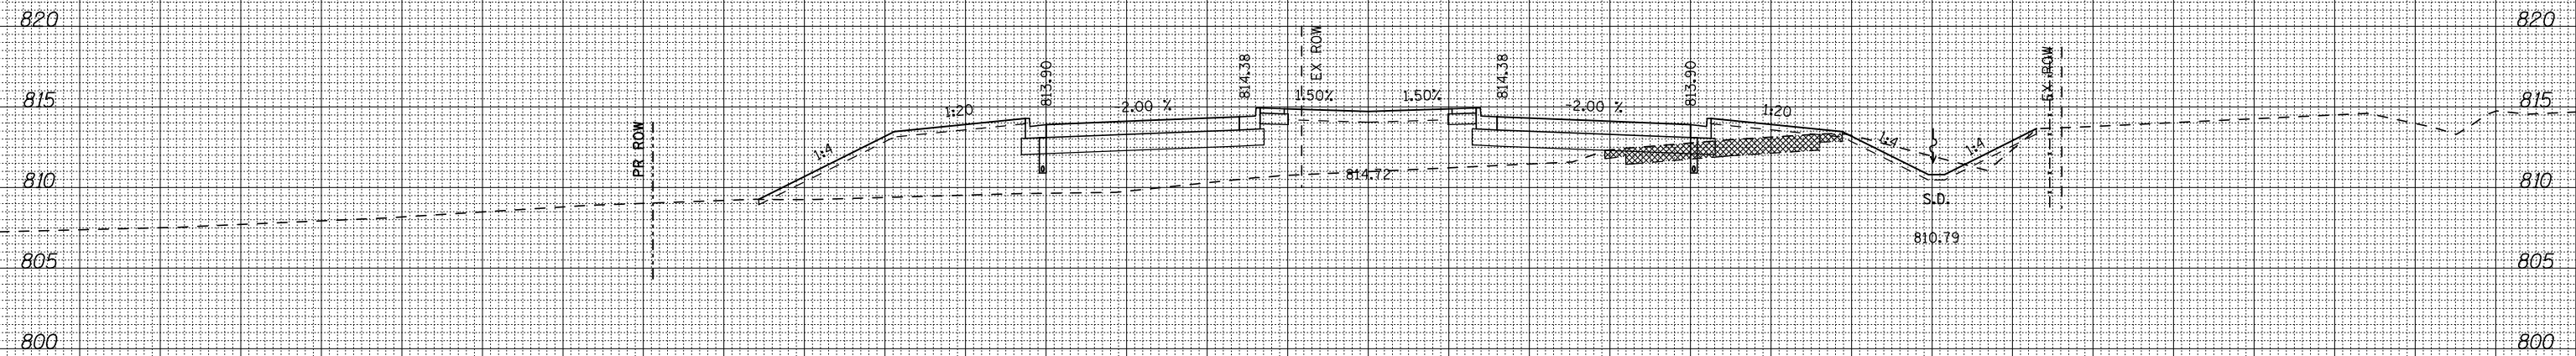

PreStage_1
 Cut = 0.00 S.F.
 Fill = 229.09 S.F.
 T.S. Lt = 33.64 L.F.

Stage_5
 Cut = 9.64 S.F.
 Fill = 93.02 S.F.
 T.S. Rt = 41.08 L.F.

DATE	
BY	
SURVEYED	
PLOTTED	
TEMPLATE	
NOTE BOOK	
AREAS CHECKED	
NO.	

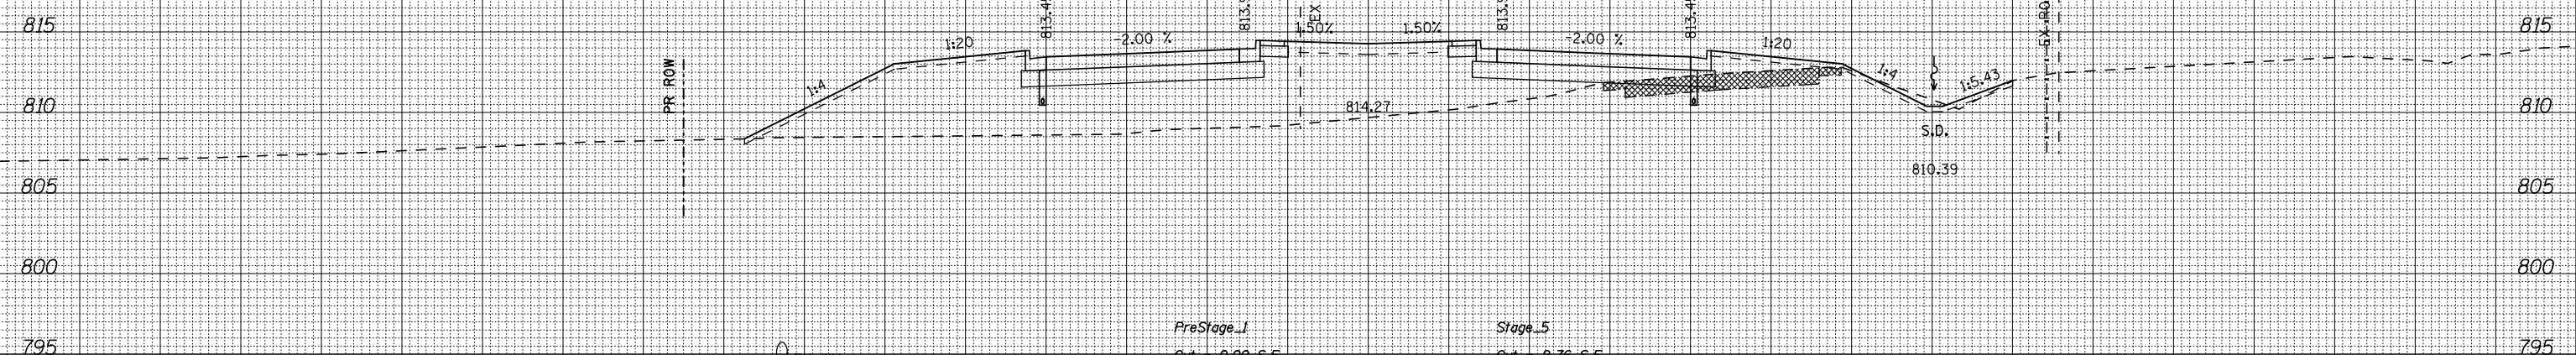

PreStage_1
 Cut = 0.00 S.F.
 Fill = 283.02 S.F.
 T.S. Lt = 35.44 L.F.

Stage_5
 Cut = 2.76 S.F.
 Fill = 97.53 S.F.
 T.S. Rt = 37.91 L.F.

170 160 150 140 130 120 110 100 90 80 70 60 50 40 30 20 10 0 10 20 30 40 50 60 70 80 90 100 110 120 130 140 150

FILE NAME = ...CADD SHEETS\Z00793XMISHT.DGN
THE UPCHURCH GROUP, INC.

USER NAME = Elgin 110
 DESIGNED - SJF
 DRAWN - SAE
 CHECKED - RMH
 DATE - APRIL 30, 2013

REVISED -
 REVISED -
 REVISED -
 REVISED -

**STATE OF ILLINOIS
 DEPARTMENT OF TRANSPORTATION**

CROSS SECTIONS IL 173

SCALE: SHEET NO. OF SHEETS STA. 1106+00.00 TO STA. 1106+50.00

F.A.P. RTE.	SECTION	COUNTY	TOTAL SHEETS	SHEET NO.
303	129R	WINNEBAGO	968	848
			CONTRACT NO. 64988	
ILLINOIS FED. AID PROJECT				