


170 160 150 140 130 120 110 100 90 80 70 60 50 40 30 20 10 0 10 20 30 40 50 60 70 80 90 100 110 120 130 140 150


| | |
|---------------|--|
| DATE | |
| BY | |
| SURVEYED | |
| PLOTTED | |
| TEMPLATE | |
| NOTE BOOK | |
| AREAS CHECKED | |
| NO. | |

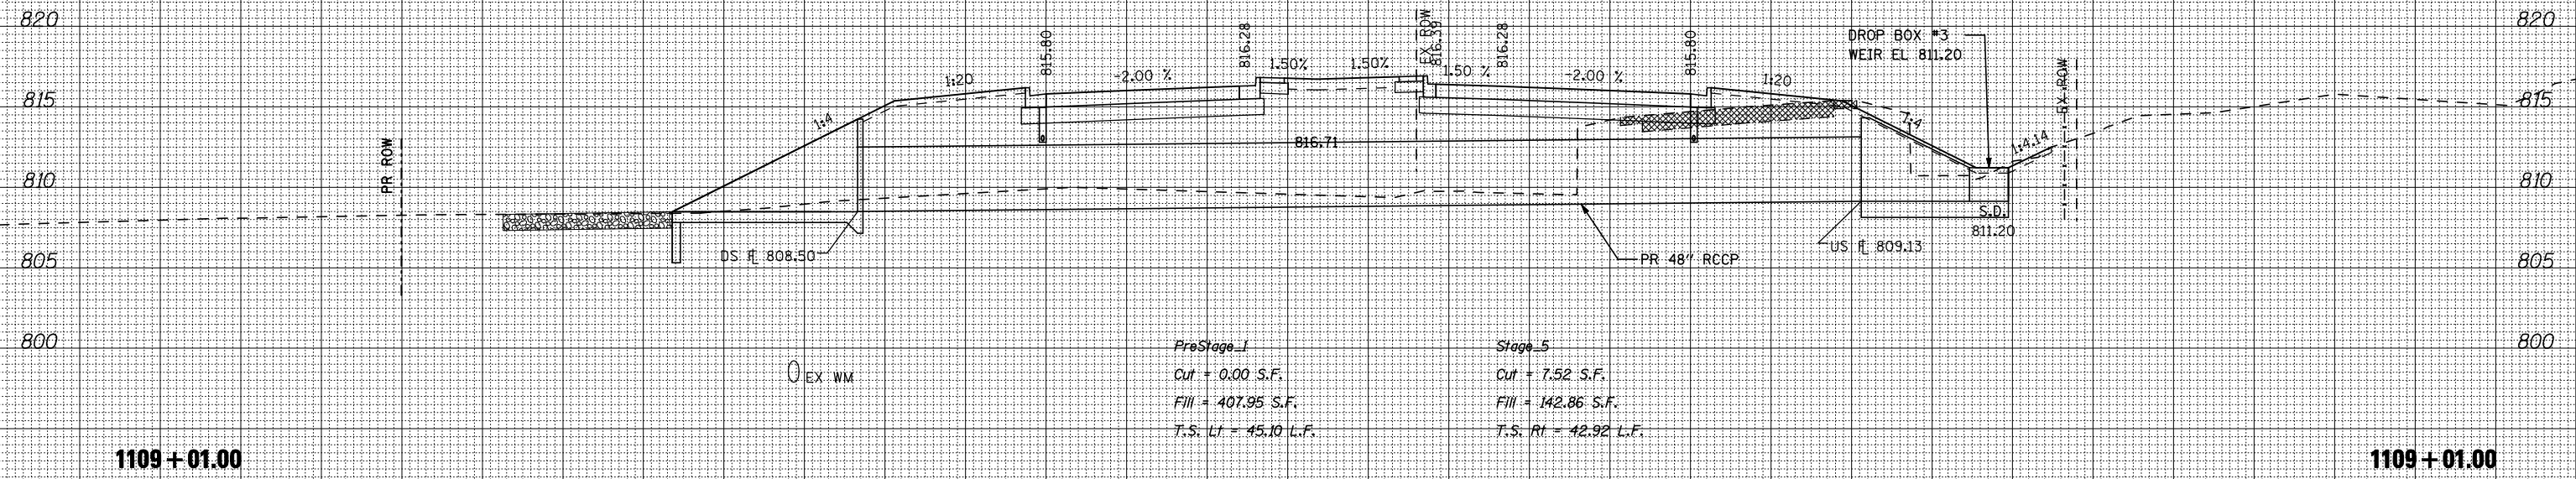

PreStage_1
 Cut = 0.00 S.F.
 Fill = 407.95 S.F.
 T.S. Lt = 45.10 L.F.

Stage_5
 Cut = 7.52 S.F.
 Fill = 142.86 S.F.
 T.S. Rt = 42.92 L.F.

| | |
|---------------|--|
| DATE | |
| BY | |
| SURVEYED | |
| PLOTTED | |
| TEMPLATE | |
| NOTE BOOK | |
| AREAS CHECKED | |
| NO. | |

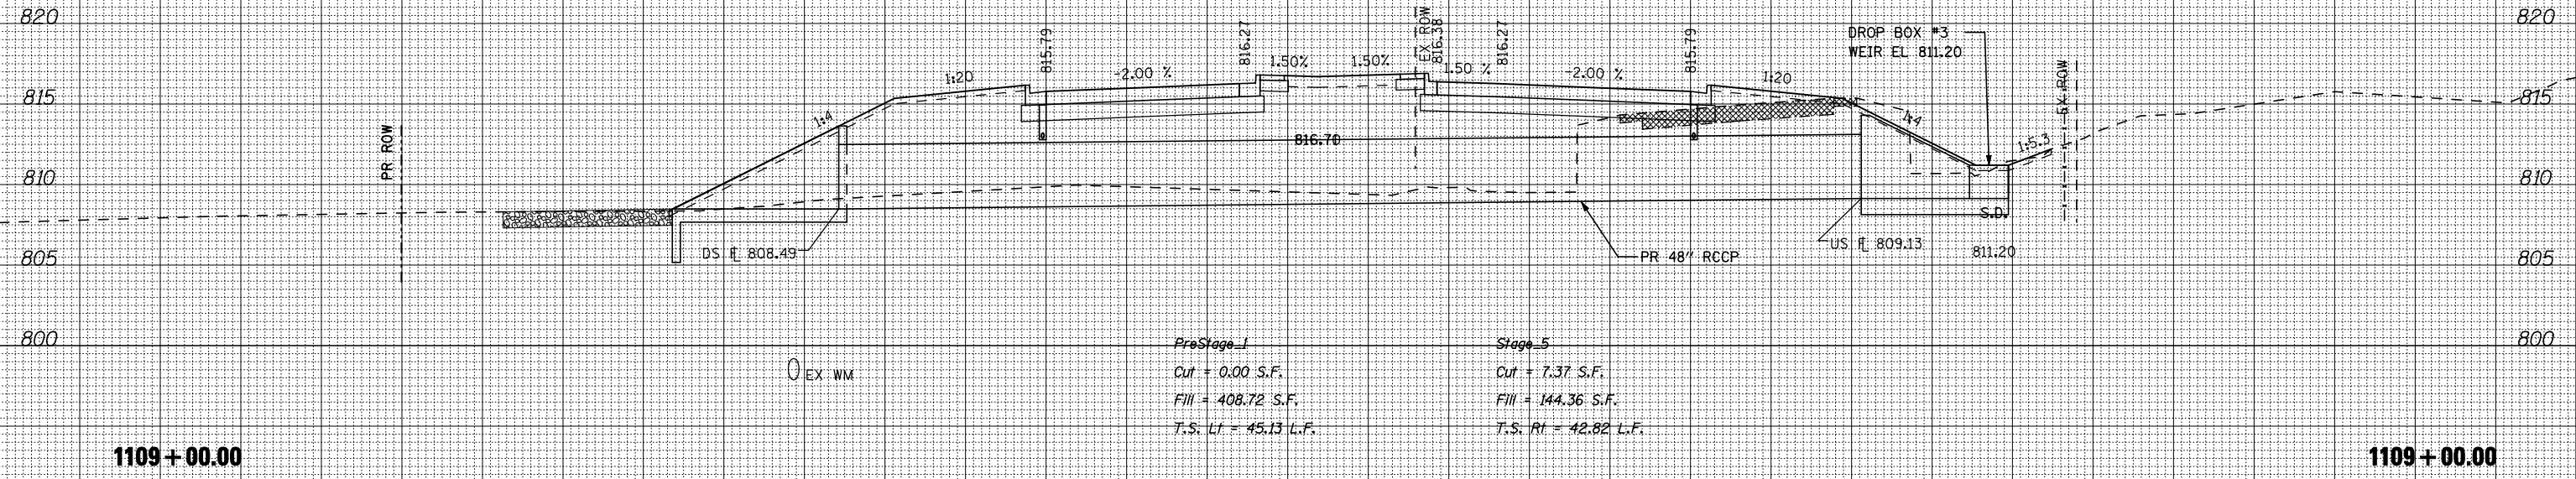

PreStage_1
 Cut = 0.00 S.F.
 Fill = 408.72 S.F.
 T.S. Lt = 45.13 L.F.

Stage_5
 Cut = 7.37 S.F.
 Fill = 144.36 S.F.
 T.S. Rt = 42.82 L.F.

170 160 150 140 130 120 110 100 90 80 70 60 50 40 30 20 10 0 10 20 30 40 50 60 70 80 90 100 110 120 130 140 150

FILE NAME = ... \CADD SHEETS\Z00793X\MISHT.DGN
 THE UPCHURCH GROUP, INC.

USER NAME = Elgin 110
 DESIGNED - SJF
 DRAWN - SAE
 CHECKED - RMH
 DATE - APRIL 30, 2013

REVISED -
 REVISED -
 REVISED -
 REVISED -

STATE OF ILLINOIS
DEPARTMENT OF TRANSPORTATION

CROSS SECTIONS IL 173

SCALE: SHEET NO. OF SHEETS STA. 1109+00.00 TO STA. 1109+01.00

| | | | | |
|---------------------------|---------|-----------|--------------------|-----------|
| F.A.P. RTE. | SECTION | COUNTY | TOTAL SHEETS | SHEET NO. |
| 303 | 129R | WINNEBAGO | 968 | 851 |
| | | | CONTRACT NO. 64988 | |
| ILLINOIS FED. AID PROJECT | | | | |