


170 160 150 140 130 120 110 100 90 80 70 60 50 40 30 20 10 0 10 20 30 40 50 60 70 80 90 100 110 120 130 140 150


DATE	
BY	
SURVEYED	
PLOTTED	
TEMPLATE	
NOTE BOOK	
AREAS CHECKED	
NO.	

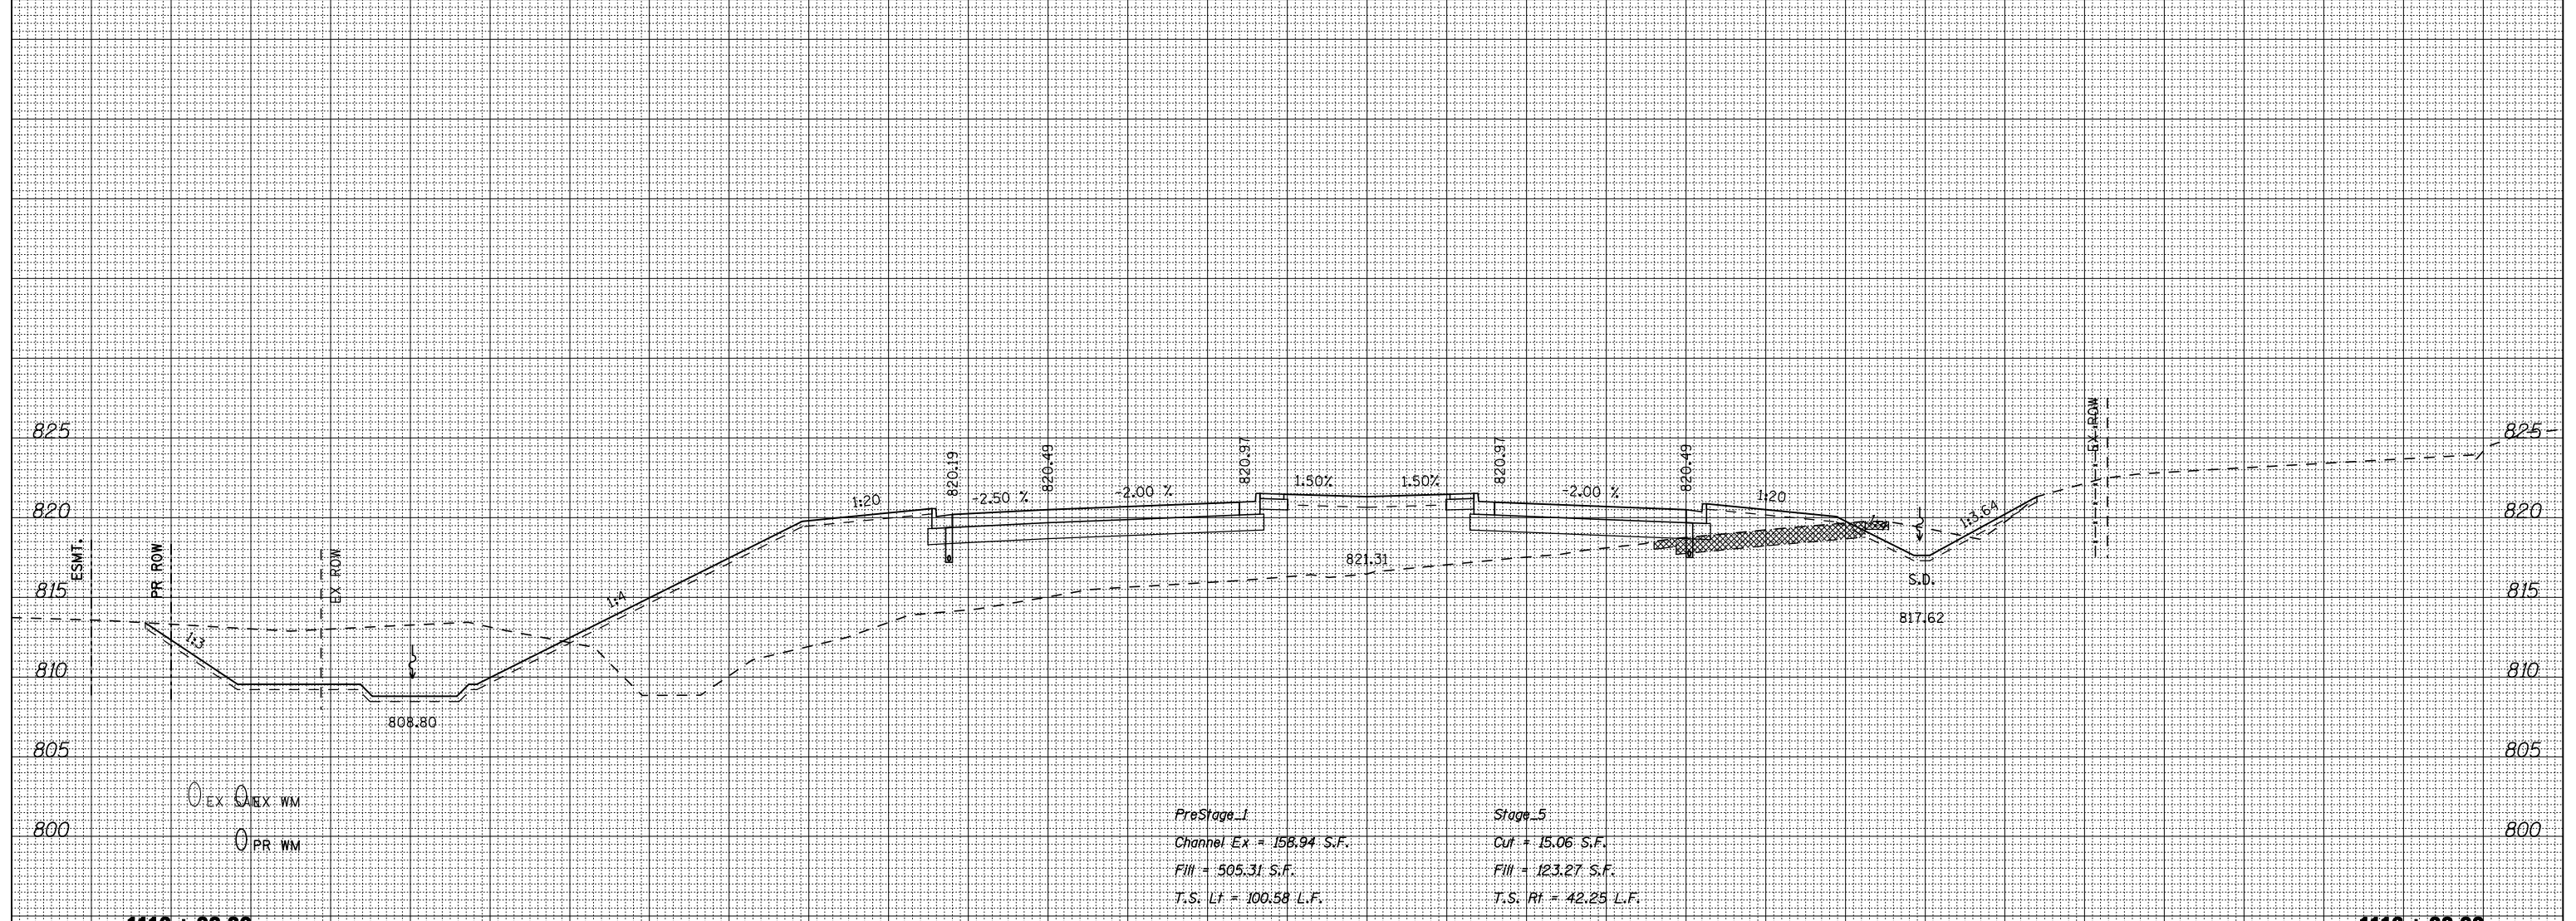

PreStage..1
 Channel Ex = 158.94 S.F.
 Fill = 505.31 S.F.
 T.S. Lf = 100.58 L.F.

Stage..5
 Cut = 15.06 S.F.
 Fill = 123.27 S.F.
 T.S. Rf = 42.25 L.F.

DATE	
BY	
SURVEYED	
PLOTTED	
TEMPLATE	
NOTE BOOK	
AREAS CHECKED	
NO.	

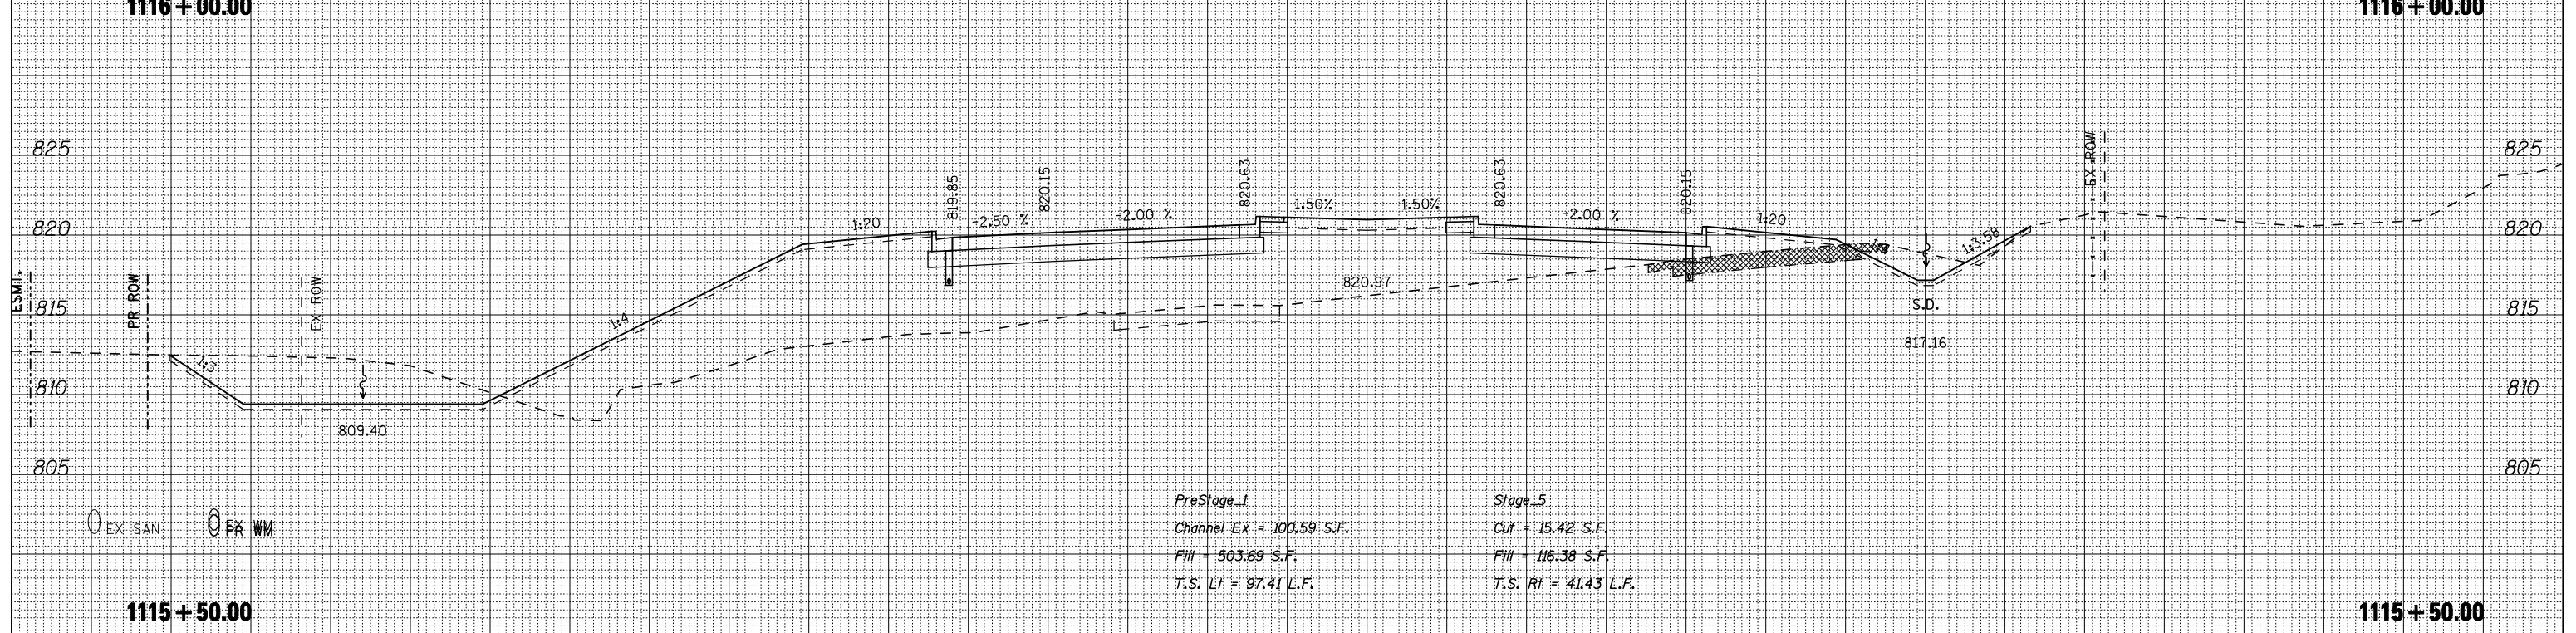

PreStage..1
 Channel Ex = 100.59 S.F.
 Fill = 503.69 S.F.
 T.S. Lf = 97.41 L.F.

Stage..5
 Cut = 15.42 S.F.
 Fill = 116.38 S.F.
 T.S. Rf = 41.43 L.F.

170 160 150 140 130 120 110 100 90 80 70 60 50 40 30 20 10 0 10 20 30 40 50 60 70 80 90 100 110 120 130 140 150

FILE NAME = ... \CADD SHEETS\Z00793X\MISHT.DGN
 USER NAME = Elgin 110
 PLOT SCALE = 20.0000' / IN.
 PLOT DATE = 5/6/2013
THE UPCHURCH GROUP, INC.

DESIGNED - SJF
 DRAWN - SAE
 CHECKED - RMH
 DATE - APRIL 30, 2013

REVISED -
 REVISED -
 REVISED -
 REVISED -

**STATE OF ILLINOIS
 DEPARTMENT OF TRANSPORTATION**

CROSS SECTIONS IL 173

SCALE: SHEET NO. OF SHEETS STA. 1115+50.00 TO STA. 1116+00.00

F.A.P. RTE.	SECTION	COUNTY	TOTAL SHEETS	SHEET NO.
303	129R	WINNEBAGO	968	857
			CONTRACT NO. 64988	
ILLINOIS FED. AID PROJECT				