



210 200 190 180 170 160 150 140 130 120 110 100 90 80 70 60 50 40 30 20 10 0 10 20 30 40 50 60 70 80 90 100 110

BY	DATE
FINAL SURVEY	SURVEYED
NOTE BOOK NO.	PLOTTED
	TEMPLATE
	AREAS CHECKED

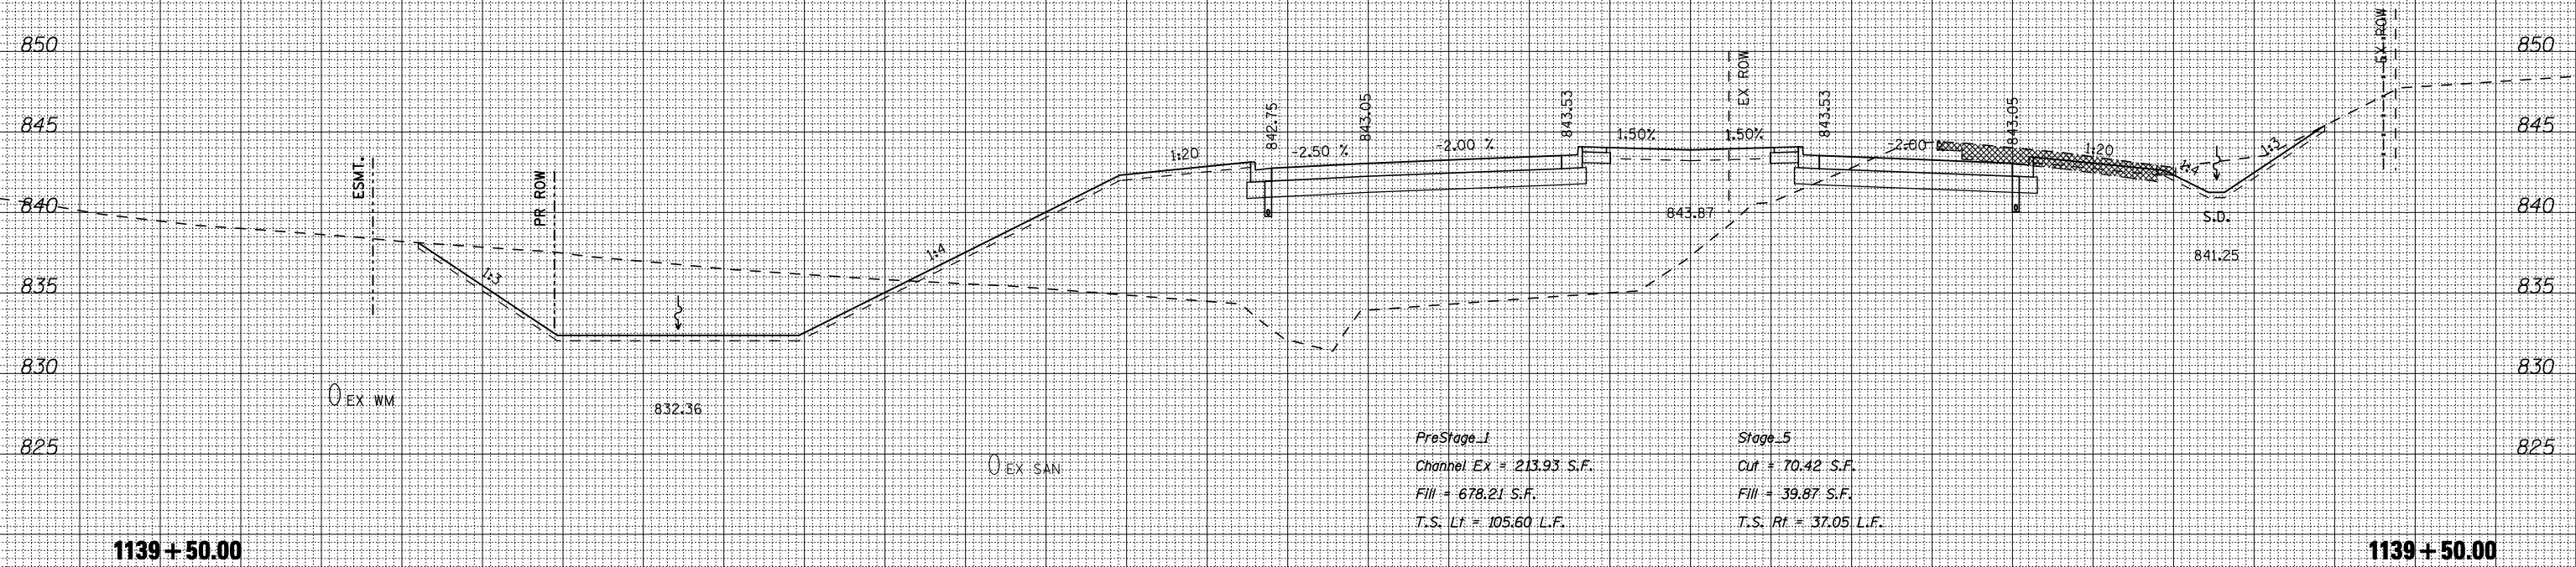

BY	DATE
ORIGINAL SURVEY	SURVEYED
NOTE BOOK NO.	PLOTTED
	TEMPLATE
	AREAS CHECKED

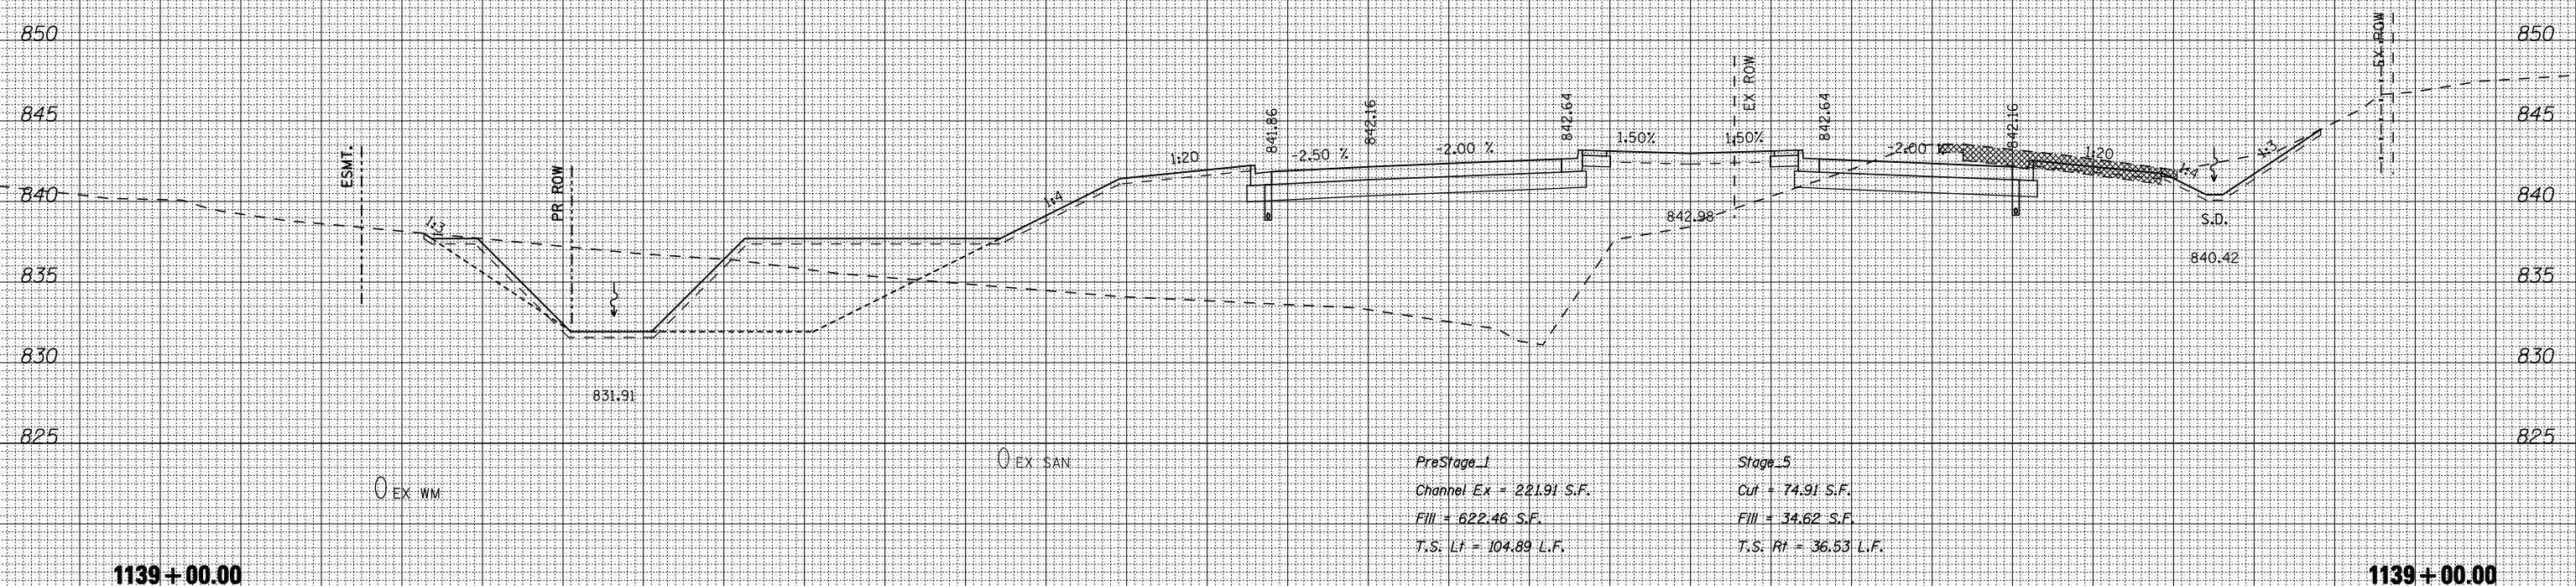

210 200 190 180 170 160 150 140 130 120 110 100 90 80 70 60 50 40 30 20 10 0 10 20 30 40 50 60 70 80 90 100 110

FILE NAME = ...CADD SHEETS\Z00793XMISHT.DGN

THE UPCHURCH GROUP, INC.

USER NAME = Elgin 110	DESIGNED - SJF	REVISED -
	DRAWN - SAE	REVISED -
PLOT SCALE = 20.0000' / IN.	CHECKED - RMH	REVISED -
PLOT DATE = 5/6/2013	DATE - APRIL 30, 2013	REVISED -

**STATE OF ILLINOIS
DEPARTMENT OF TRANSPORTATION**

CROSS SECTIONS IL 173

SCALE: SHEET NO. OF SHEETS STA. 1139+00.00 TO STA. 1139+50.00

F.A.P. RTE. 303	SECTION 129R	COUNTY WINNEBAGO	TOTAL SHEETS 968	SHEET NO. 880
			CONTRACT NO. 64988	
ILLINOIS FED. AID PROJECT				