


1141+50.00

1141+50.00

PreStage 1
 Cut = 0.00 S.F.
 Fill = 310.18 S.F.
 T.S. Lt = 42.59 L.F.

Stage 5
 Cut = 45.65 S.F.
 Fill = 53.58 S.F.
 T.S. Rt = 40.79 L.F.

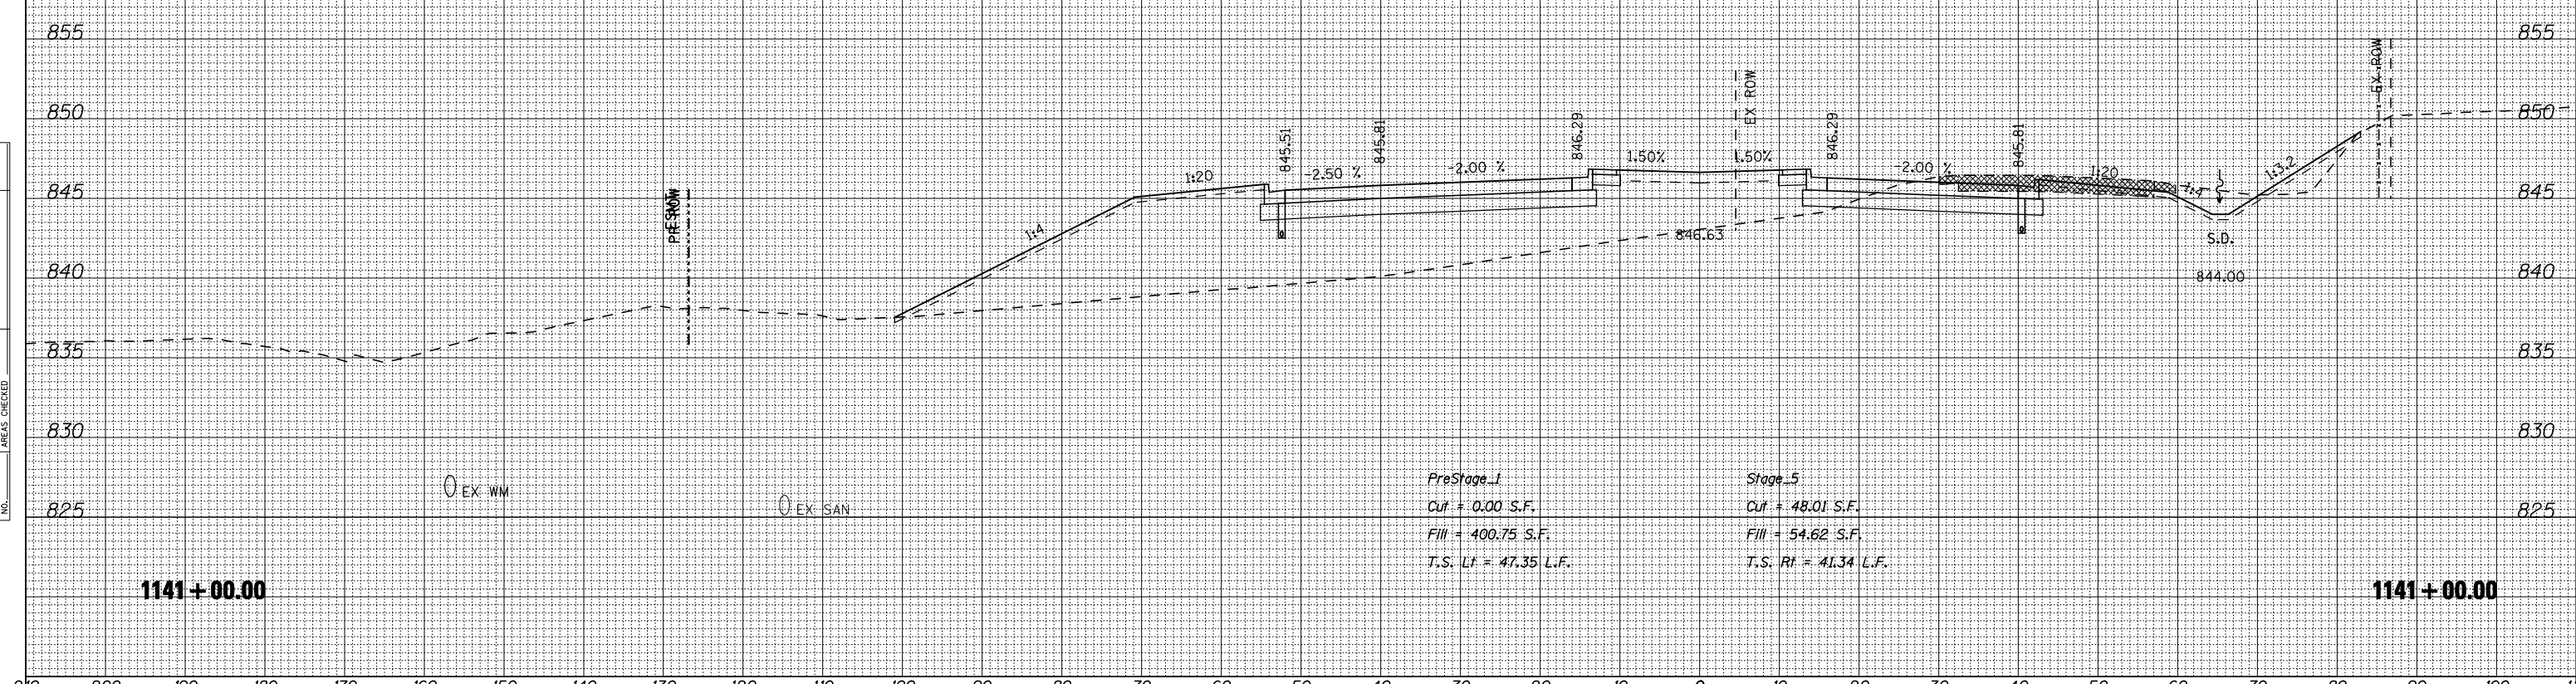

1141+00.00

1141+00.00

PreStage 1
 Cut = 0.00 S.F.
 Fill = 400.75 S.F.
 T.S. Lt = 47.35 L.F.

Stage 5
 Cut = 48.01 S.F.
 Fill = 54.62 S.F.
 T.S. Rt = 41.34 L.F.

DATE	
BY	
SURVEYED	
PLOTTED	
TEMPLATE	
AREAS	
CHECKED	
NO.	

DATE	
BY	
SURVEYED	
PLOTTED	
TEMPLATE	
AREAS	
CHECKED	
NO.	

FILE NAME = ... \CADD SHEETS\200793XMSHT.DGN
 THE UPCHURCH GROUP, INC.

USER NAME = Elgrn 110
 DESIGNED - SJF
 DRAWN - SAE
 CHECKED - RMH
 DATE - APRIL 30, 2013

REVISED -
 REVISED -
 REVISED -
 REVISED -

STATE OF ILLINOIS
 DEPARTMENT OF TRANSPORTATION

CROSS SECTIONS IL 173

SCALE: SHEET NO. OF SHEETS STA. 1141+00.00 TO STA. 1141+50.00

F.A.P. RTE.	SECTION	COUNTY	TOTAL SHEETS	SHEET NO.
303	129R	WINNEBAGO	968	882
			CONTRACT NO. 64988	
ILLINOIS FED. AID PROJECT				