


FINAL	SURVEYED	DATE
SURVEY	PLOTTED	BY
NOTE BOOK	TEMPLATE	
NO.	AREAS CHECKED	

ORIGINAL	SURVEYED	DATE
SURVEY	PLOTTED	BY
NOTE BOOK	TEMPLATE	
NO.	AREAS CHECKED	

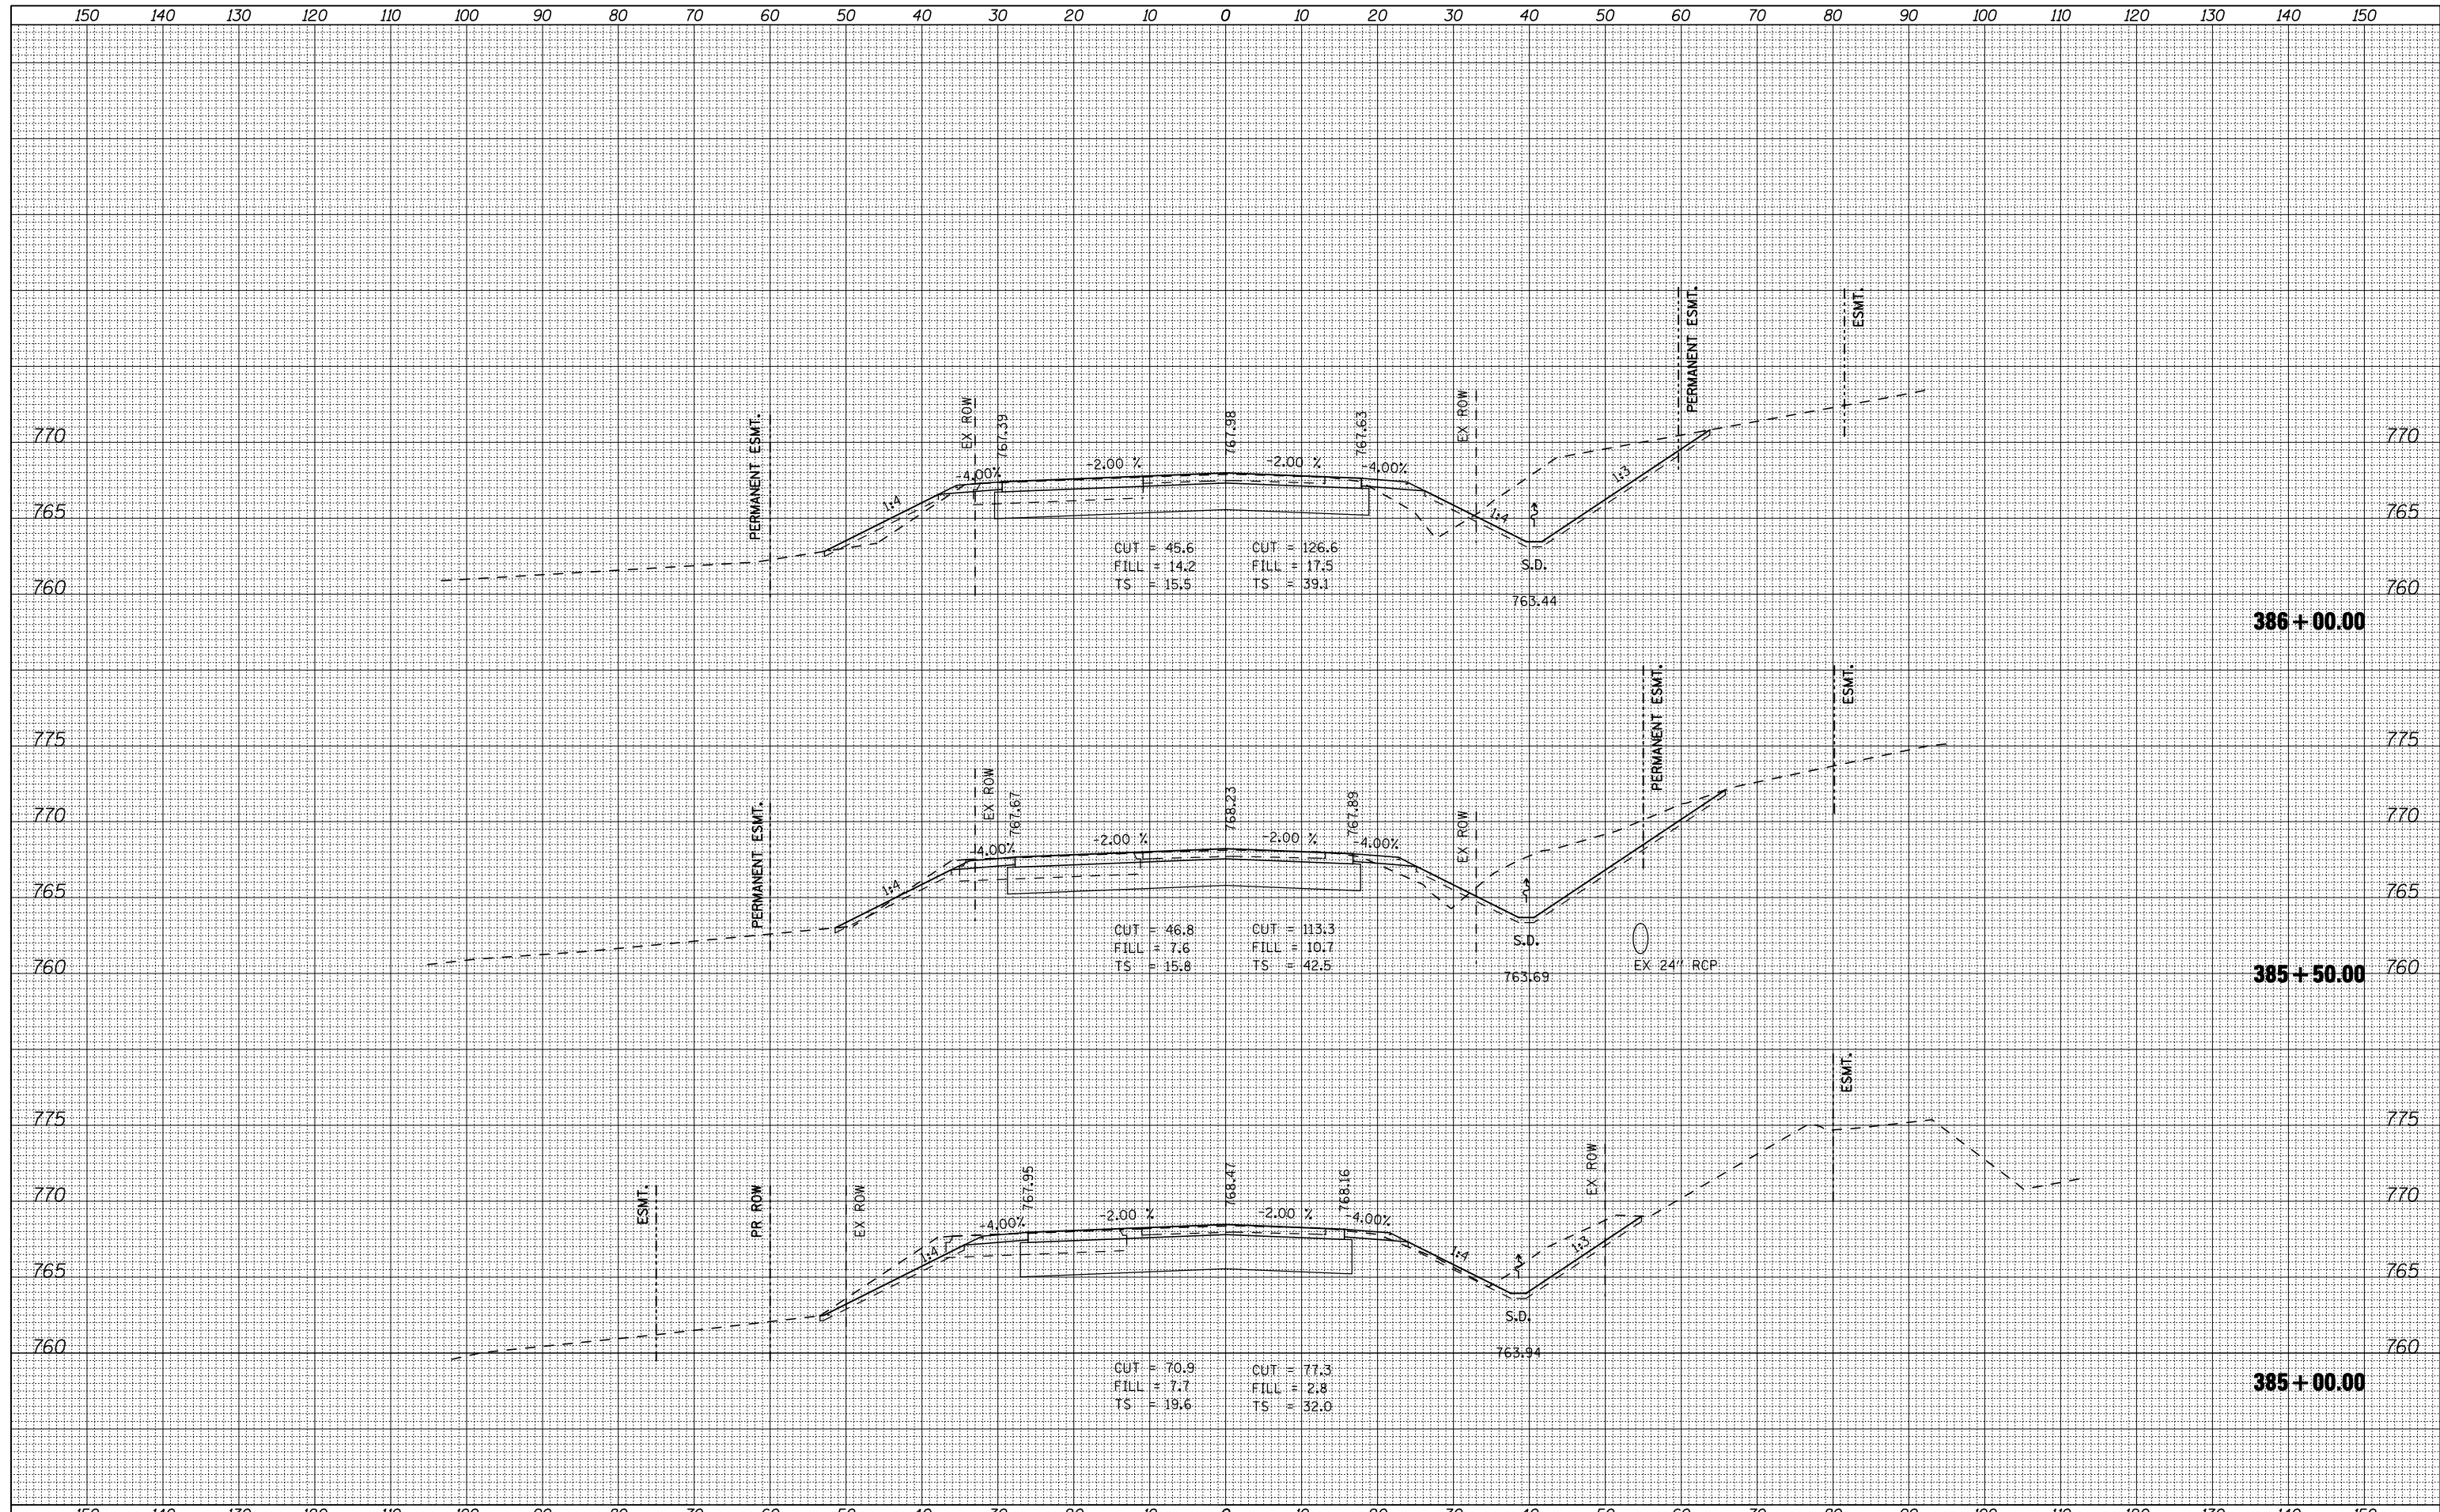

FILE NAME =	USER NAME = Elgin 110	DESIGNED - RLH	REVISED -	STATE OF ILLINOIS DEPARTMENT OF TRANSPORTATION	CROSS SECTIONS FOREST HILLS	F.A.P. RTE. 303	SECTION 129R	COUNTY WINNEBAGO	TOTAL SHEETS 968	SHEET NO. 910		
...\\cadd sheets\200793X565HT.dgn	PLOT SCALE = 20.0000' / IN.	DRAWN - LMP	REVISED -			SCALE:	SHEET NO.	OF	SHEETS	STA. 385+00.00	TO STA. 386+00.00	CONTRACT NO. 64988
THE UPCHURCH GROUP, INC.	PLOT DATE = 5/3/2013	CHECKED - MJS	REVISED -			ILLINOIS FED. AID PROJECT						
		DATE - APRIL 30, 2013	REVISED -									