


DATE	
BY	
SURVEYED	
PLOTTED	
TEMPLATE	
AREAS	
CHECKED	
NO.	

DATE	
BY	
SURVEYED	
PLOTTED	
TEMPLATE	
AREAS	
CHECKED	
NO.	

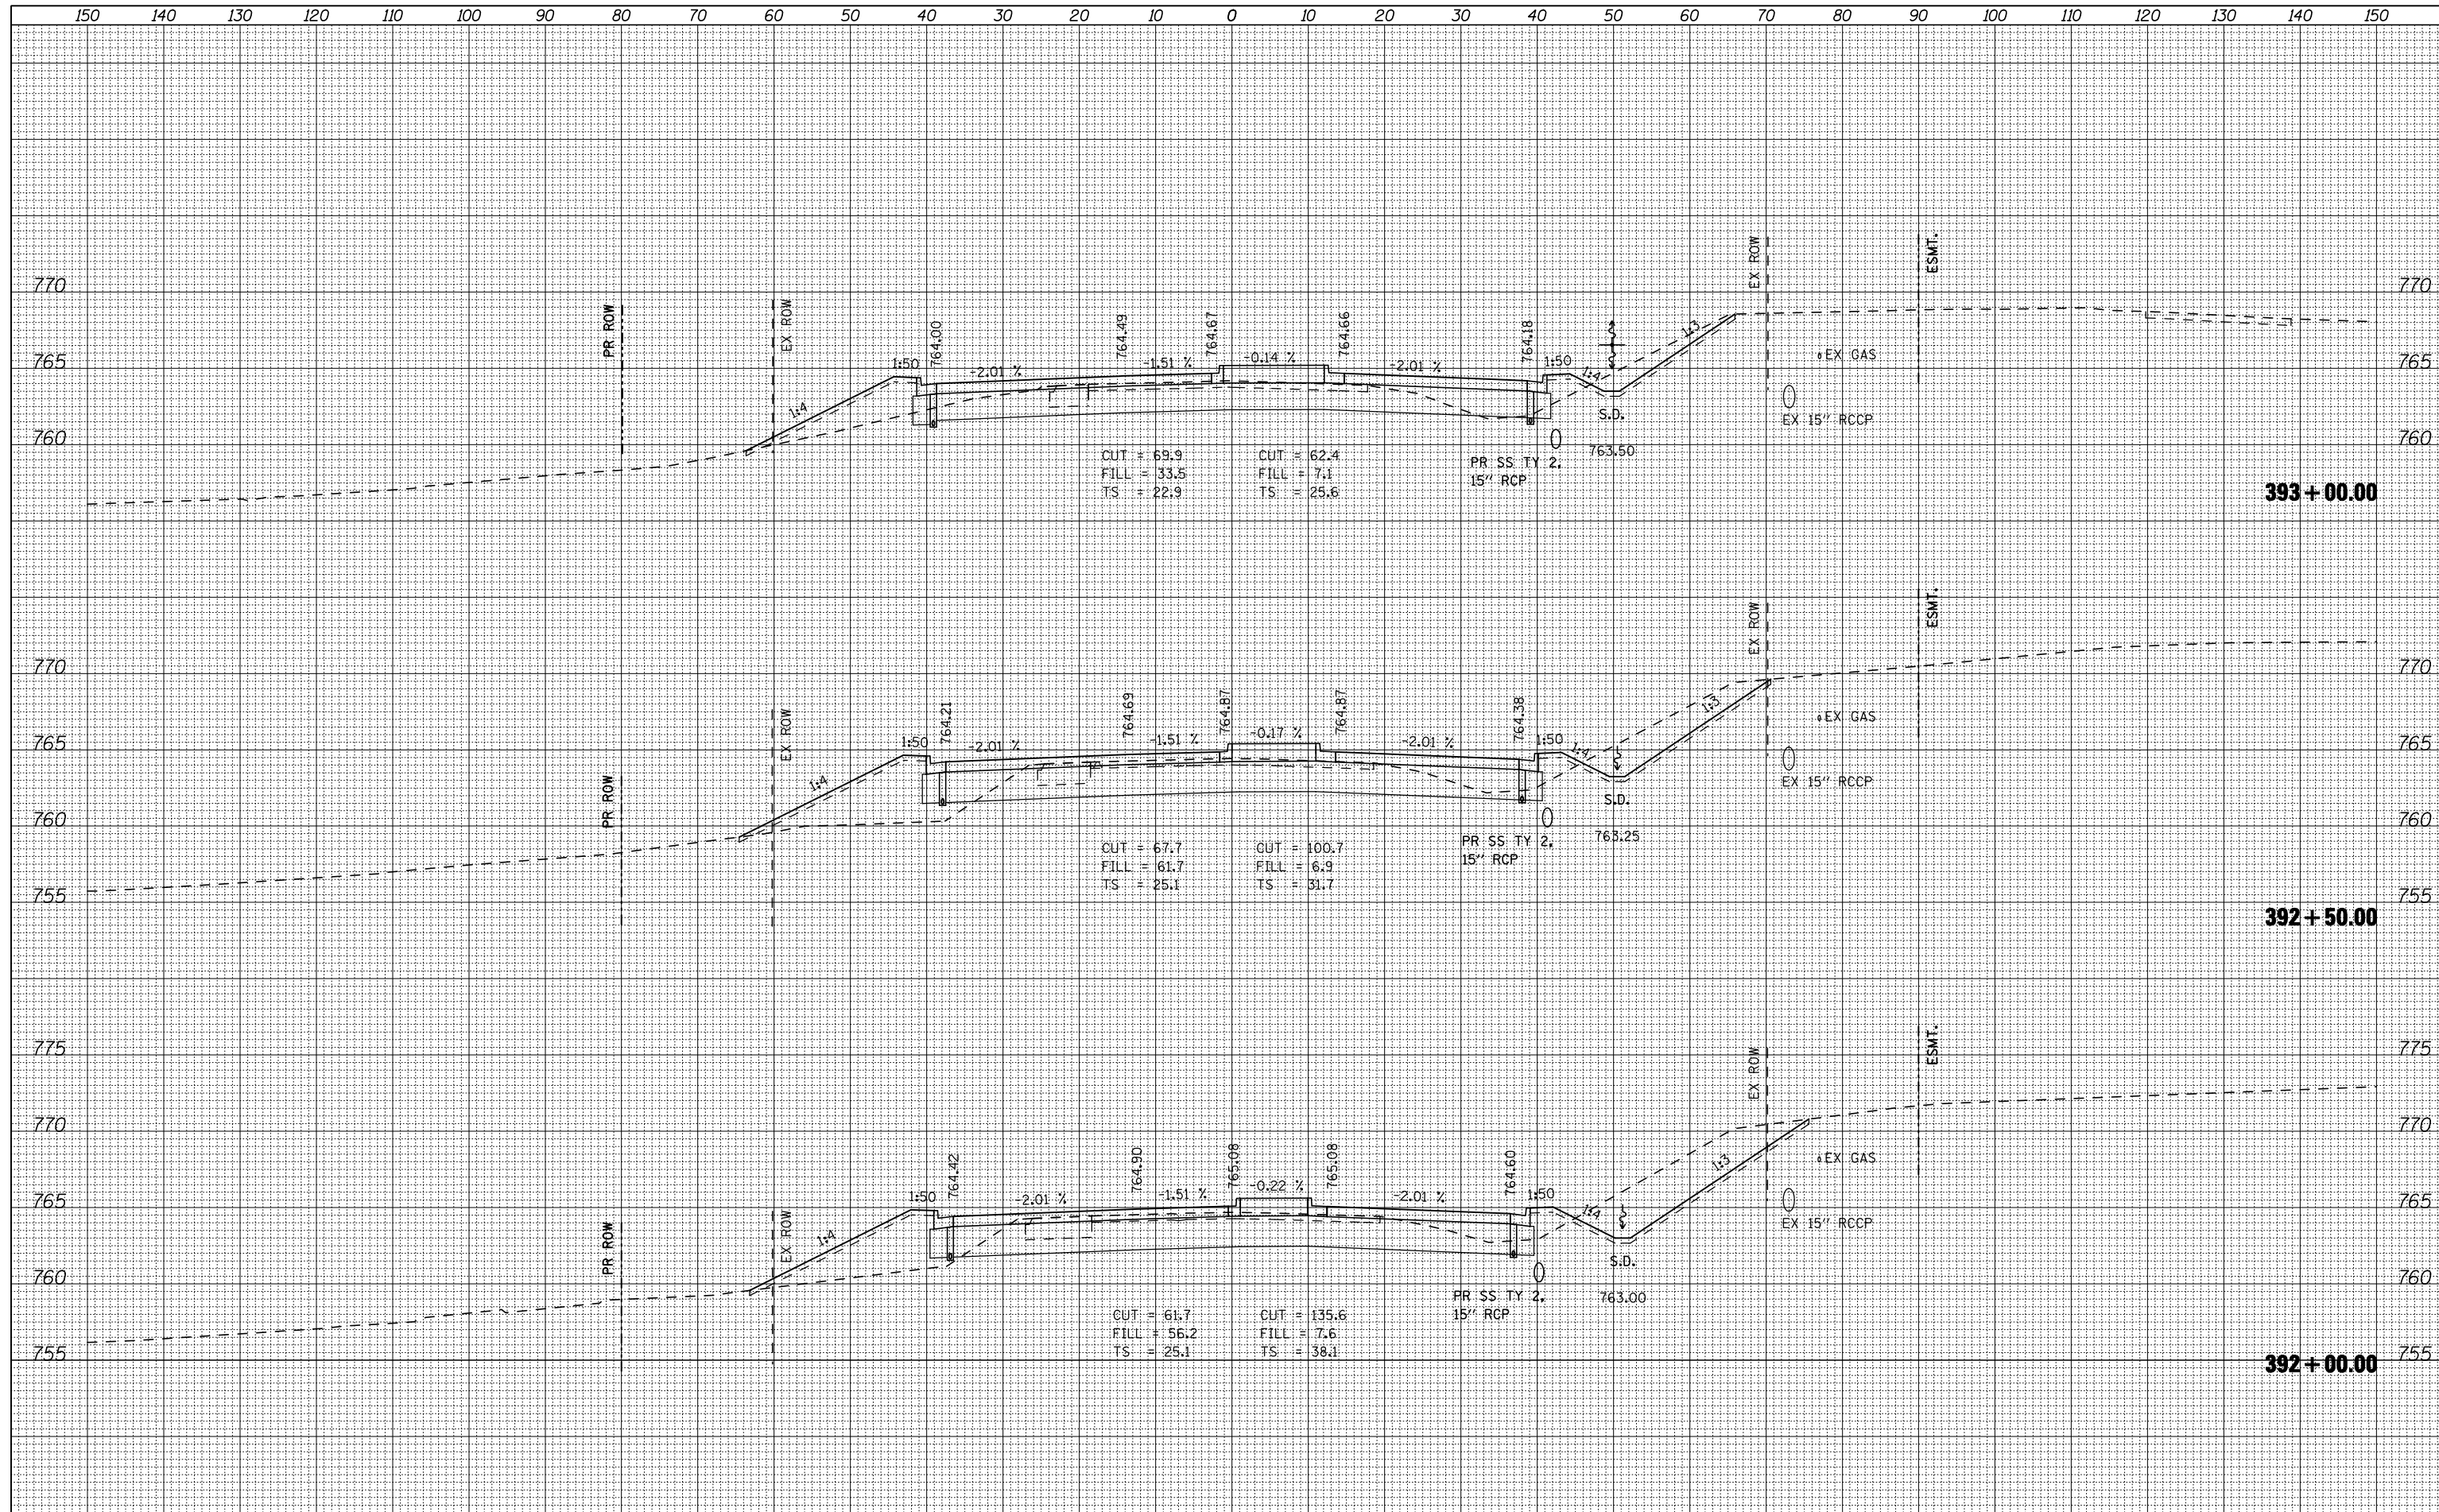

FILE NAME = ...\\cadd sheets\200793XS65HT.dgn  
**THE UPCHURCH GROUP, INC.**

USER NAME = Elgin 110  
 DESIGNED - RLH  
 DRAWN - LMP  
 CHECKED - MJS  
 DATE - APRIL 30, 2013

REVISED -  
 REVISED -  
 REVISED -  
 REVISED -

**STATE OF ILLINOIS  
 DEPARTMENT OF TRANSPORTATION**

**CROSS SECTIONS FOREST HILLS**

SCALE: SHEET NO. OF SHEETS STA. 392+00.00 TO STA. 393+00.00

F.A.P. RTE.	SECTION	COUNTY	TOTAL SHEETS	SHEET NO.
303	129R	WINNEBAGO	968	915
			CONTRACT NO. 64988	
ILLINOIS FED. AID PROJECT				