


DATE	
BY	
FINAL SURVEY	SURVEYED
NOTE BOOK NO.	PLOTTED
	TEMPLATE
	AREAS CHECKED

DATE	
BY	
ORIGINAL SURVEY	SURVEYED
NOTE BOOK NO.	PLOTTED
	TEMPLATE
	AREAS CHECKED

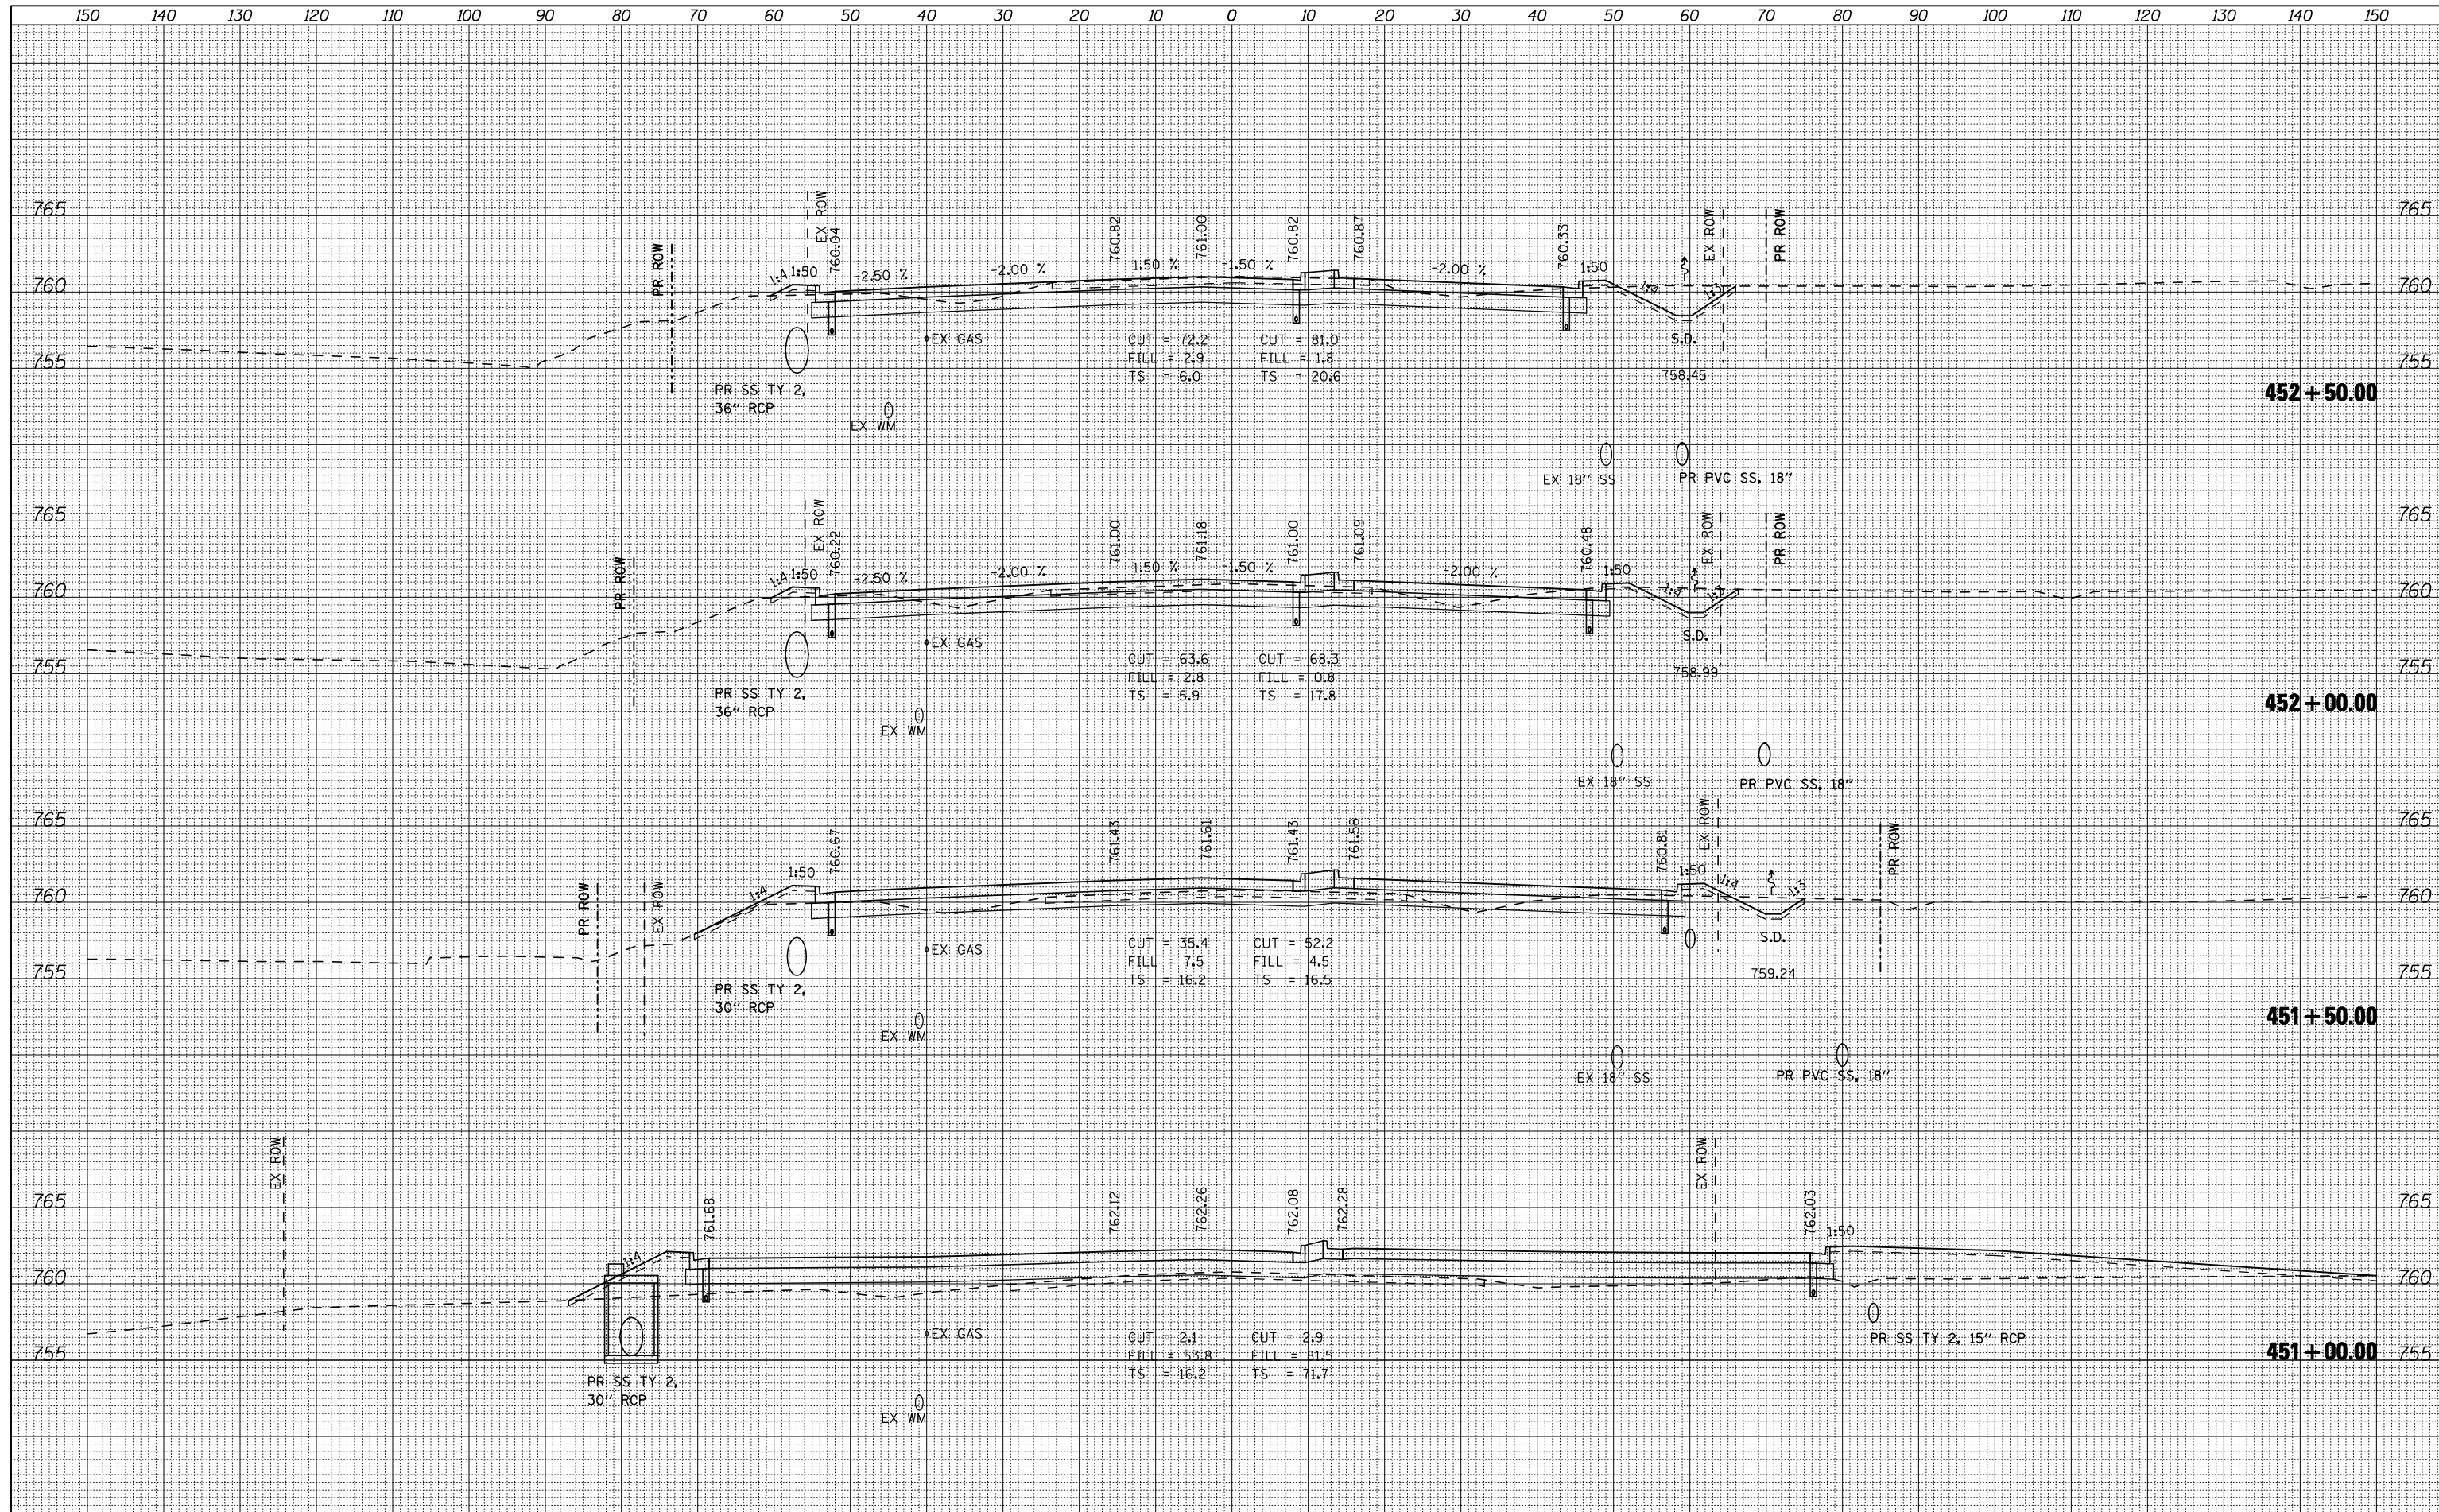

FILE NAME =	USER NAME = Elgin 110	DESIGNED - RLH	REVISED -	<b>STATE OF ILLINOIS</b> <b>DEPARTMENT OF TRANSPORTATION</b>	<b>CROSS SECTIONS FOREST HILLS</b>	F.A.P. RTE. 303	SECTION 129R	COUNTY WINNEBAGO	TOTAL SHEETS 968	SHEET NO. 920	
...\\cadd sheets\200793X56SH1.dgn		DRAWN - LMP	REVISED -			SCALE:	SHEET NO. OF SHEETS	STA. 451+00.00	TO STA. 452+50.00	CONTRACT NO. 64988	ILLINOIS FED. AID PROJECT
THE UPCHURCH GROUP, INC.		CHECKED - MJS	REVISED -								
		DATE - APRIL 30, 2013	REVISED -								