


DATE	
BY	
FINAL SURVEY	
PLOTTED	
TEMPLATE	
NOTE BOOK	
AREAS CHECKED	
NO.	

DATE	
BY	
ORIGINAL SURVEY	
PLOTTED	
TEMPLATE	
NOTE BOOK	
AREAS CHECKED	
NO.	

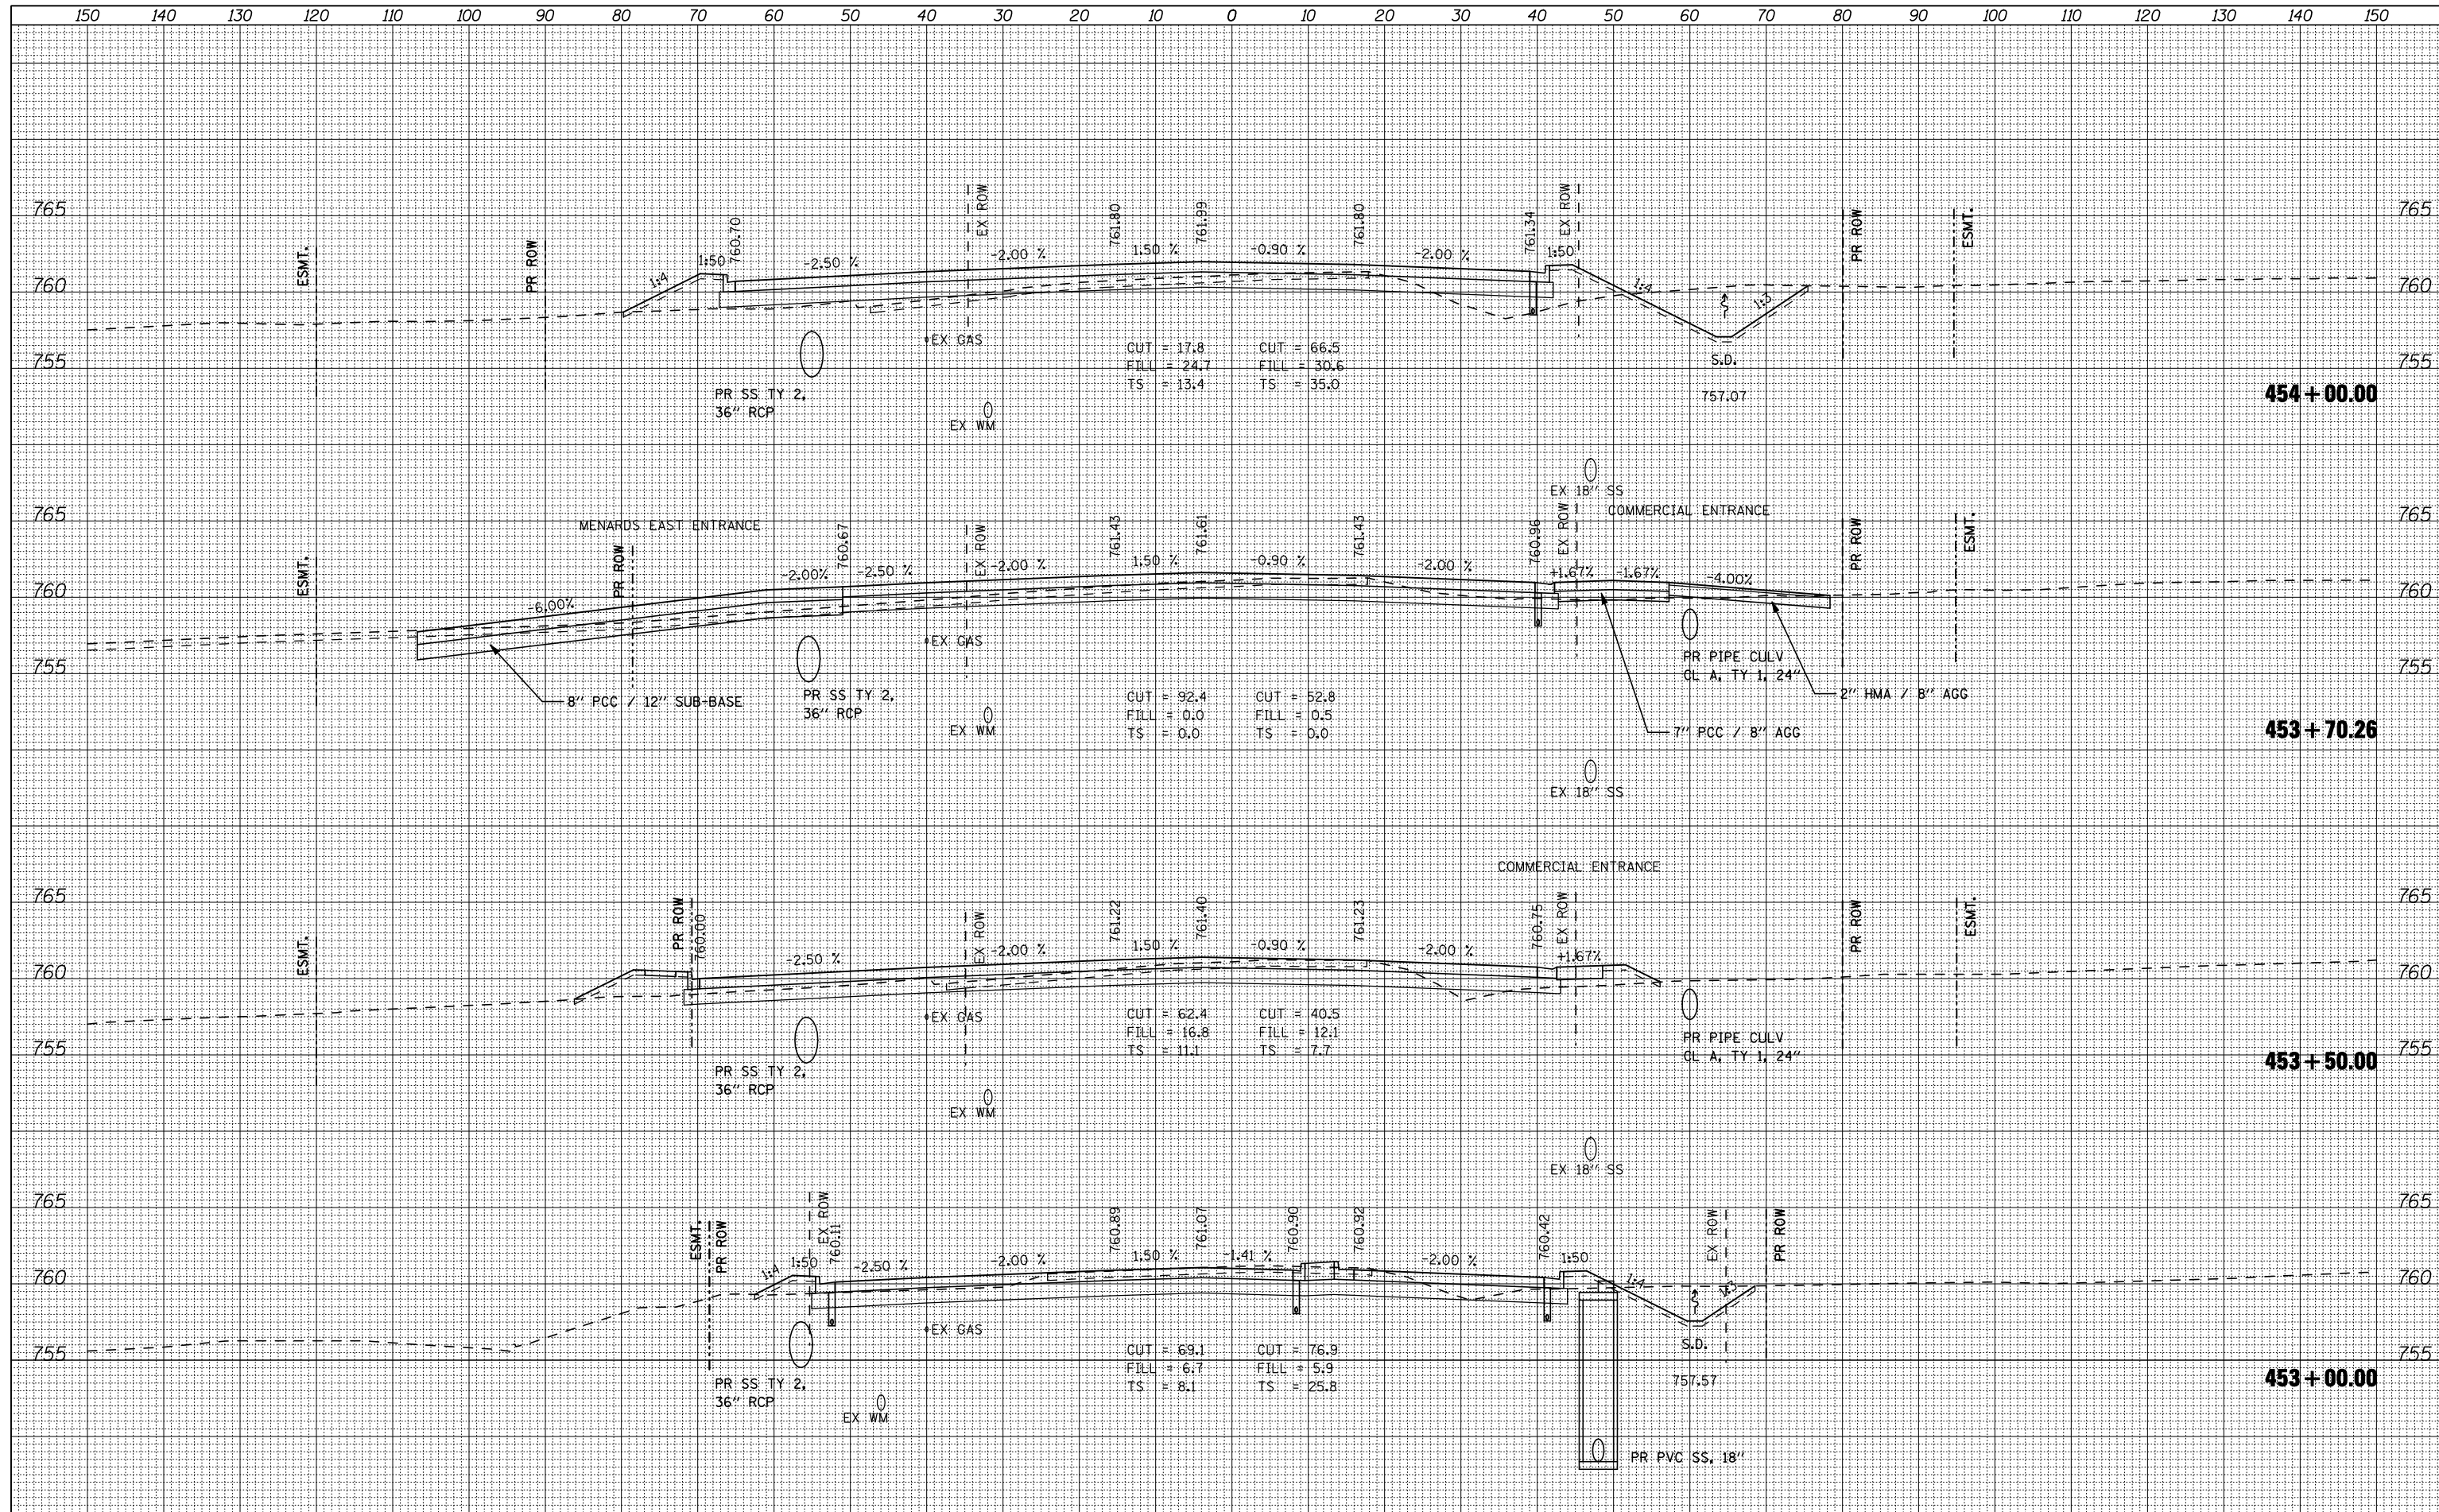

FILE NAME = ...\\cadd sheets\200793XS65HT.dgn
THE UPCHURCH GROUP, INC.

USER NAME = Elgin 110
 DESIGNED - RLH
 DRAWN - LMP
 CHECKED - MJS
 DATE - APRIL 30, 2013

REVISED -
 REVISED -
 REVISED -
 REVISED -

**STATE OF ILLINOIS
 DEPARTMENT OF TRANSPORTATION**

CROSS SECTIONS FOREST HILLS
 SCALE: SHEET NO. OF SHEETS STA. 453+00.00 TO STA. 454+00.00

F.A.P. RTE. 303	SECTION 129R	COUNTY WINNEBAGO	TOTAL SHEETS 968	SHEET NO. 921
			CONTRACT NO. 64988	
ILLINOIS FED. AID PROJECT				