


DATE	
BY	
FINAL SURVEY	SURVEYED
NOTE BOOK NO.	PLOTTED
	TEMPLATE
	AREAS CHECKED

DATE	
BY	
ORIGINAL SURVEY	SURVEYED
NOTE BOOK NO.	PLOTTED
	TEMPLATE
	AREAS CHECKED

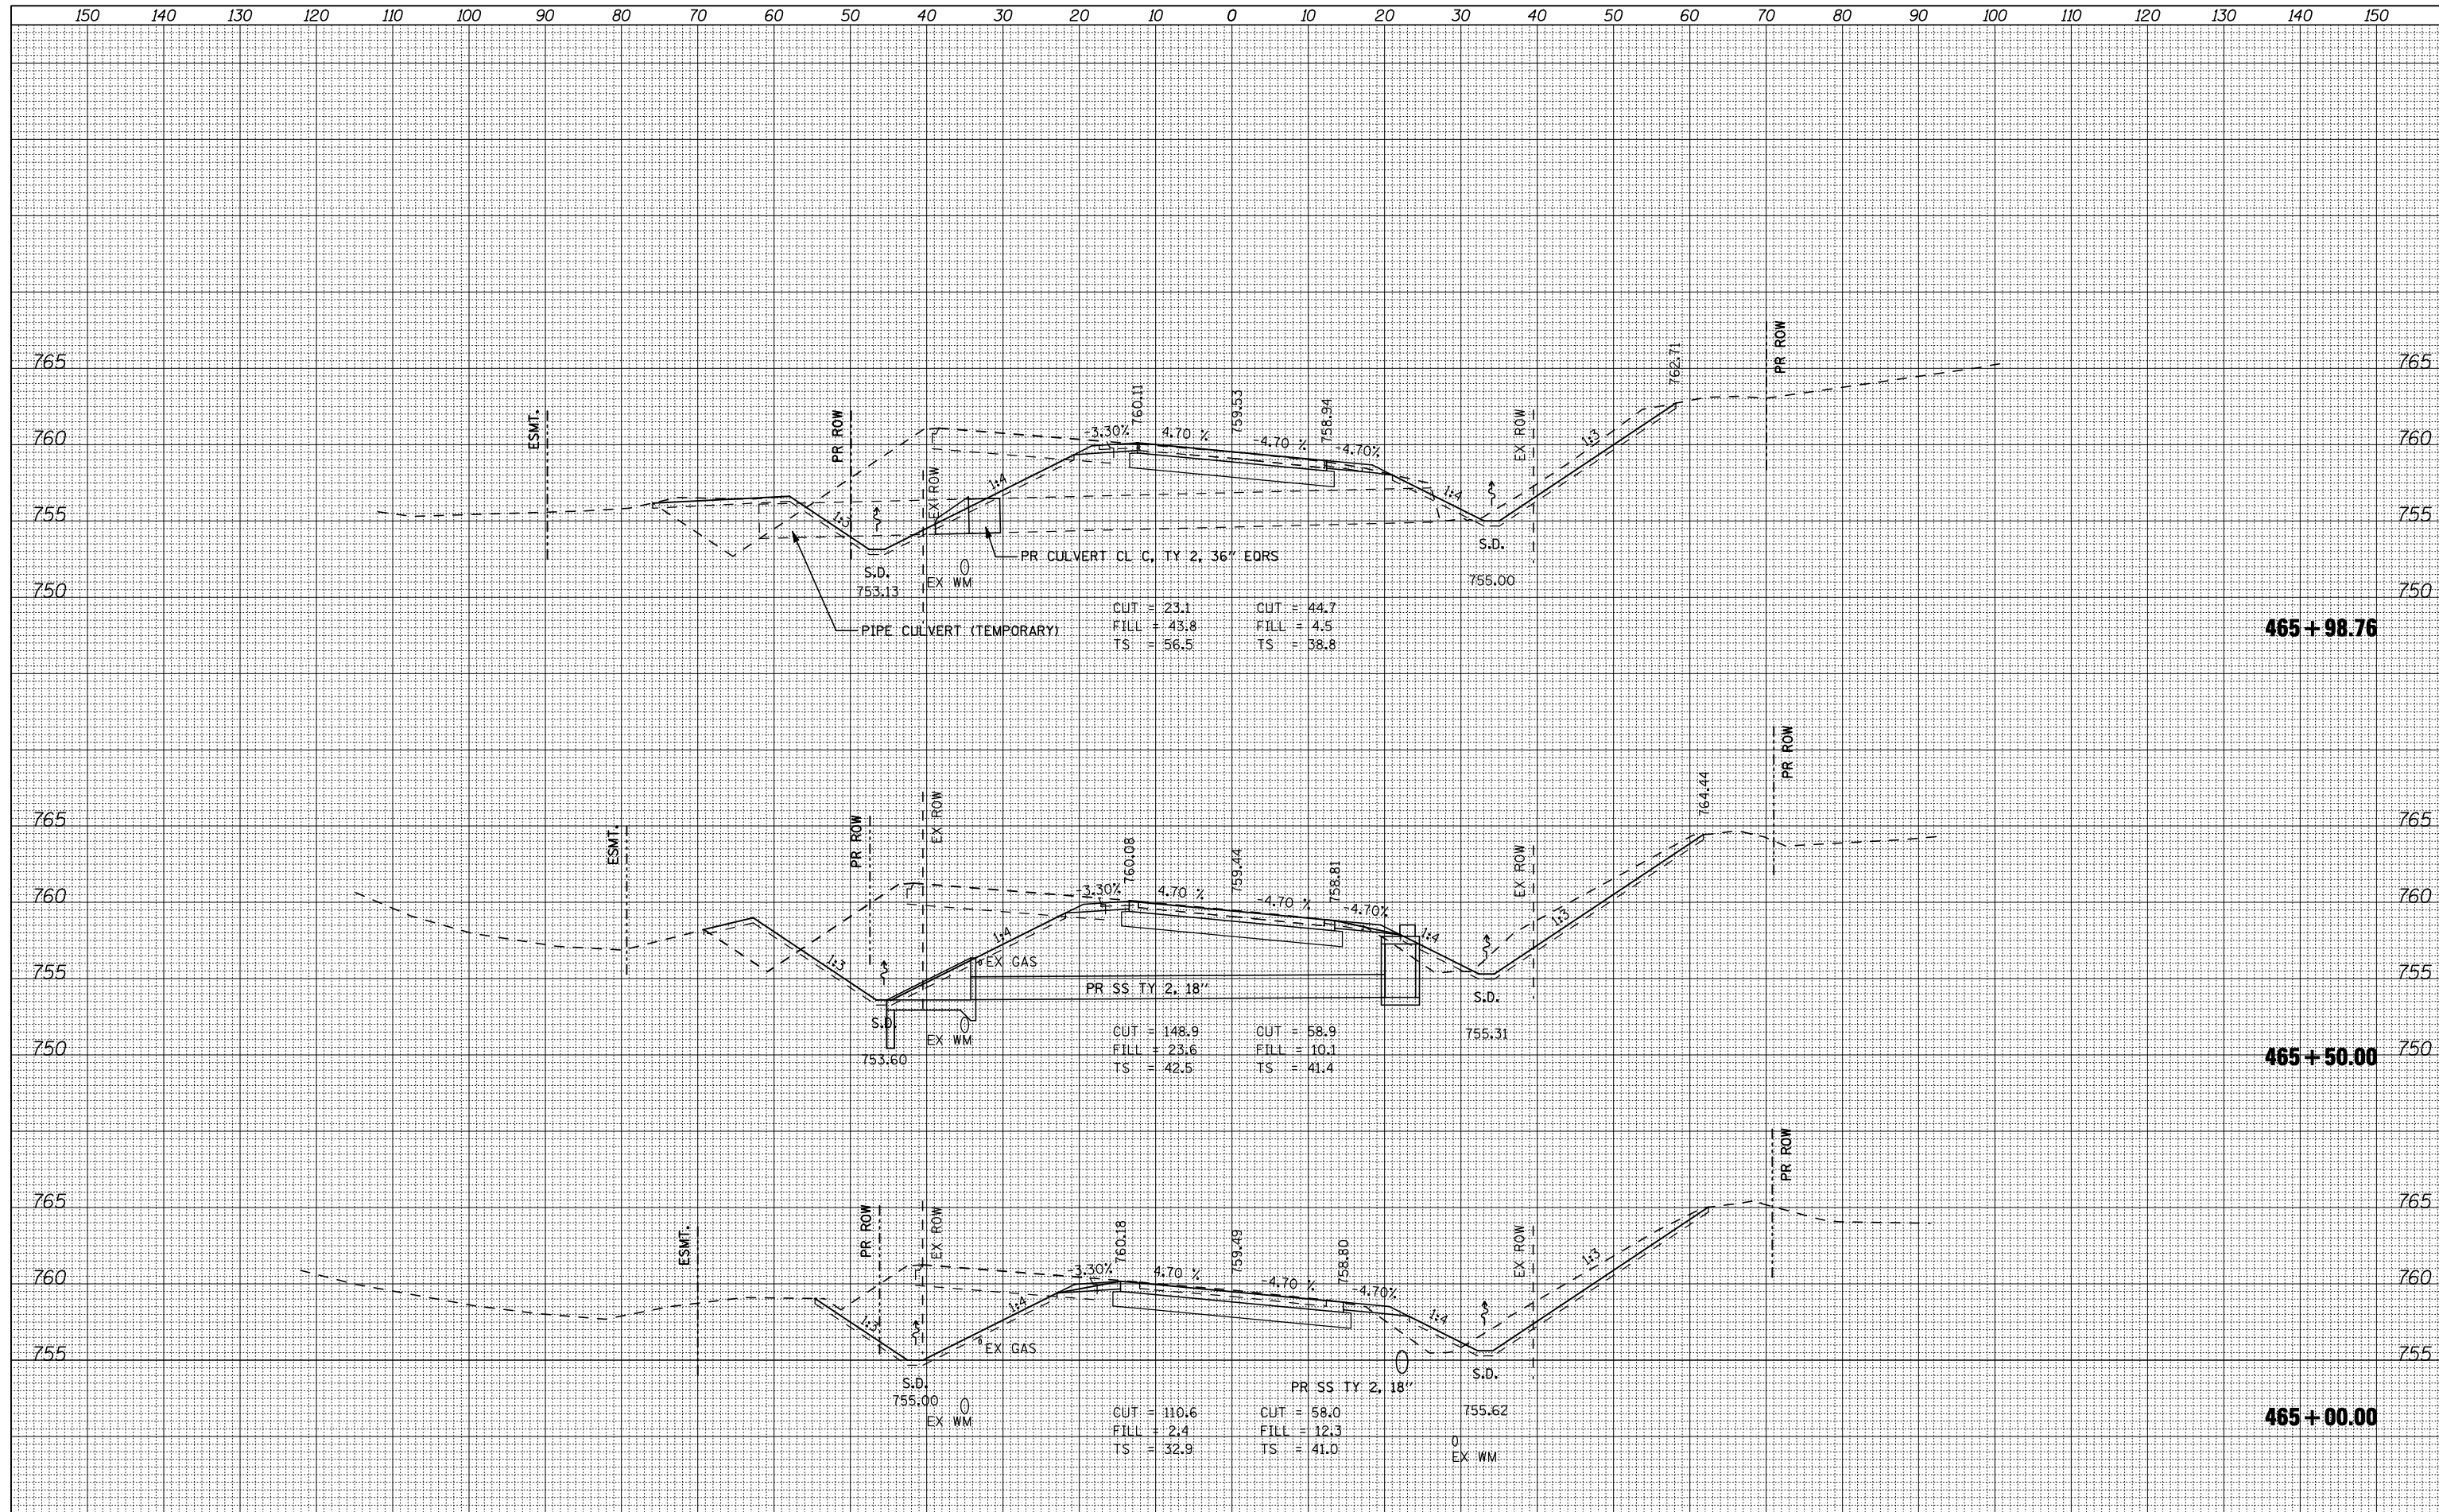

FILE NAME = ...\\cadd sheets\200793X565HT.dgn
THE UPCHURCH GROUP, INC.

USER NAME = Elgin 110	DESIGNED - RLH	REVISIED -
	DRAWN - LMP	REVISIED -
PLOT SCALE = 20.0000' / IN.	CHECKED - MJS	REVISIED -
PLOT DATE = 5/3/2013	DATE - APRIL 30, 2013	REVISIED -

**STATE OF ILLINOIS
DEPARTMENT OF TRANSPORTATION**

CROSS SECTIONS FOREST HILLS

SCALE: SHEET NO. OF SHEETS STA. 465+00.00 TO STA. 465+98.76

F.A.P. RTE. 303	SECTION 129R	COUNTY WINNEBAGO	TOTAL SHEETS 968	SHEET NO. 931
			CONTRACT NO. 64988	
ILLINOIS FED. AID PROJECT				