


170 160 150 140 130 120 110 100 90 80 70 60 50 40 30 20 10 0 10 20 30 40 50 60 70 80 90 100 110 120 130 140 150

BY	DATE
FINAL SURVEY	SURVEYED
NOTE BOOK	PLOTTED
NO.	TEMPLATE
	AREAS
	CHECKED

BY	DATE
ORIGINAL SURVEY	SURVEYED
NOTE BOOK	PLOTTED
NO.	TEMPLATE
	AREAS
	CHECKED

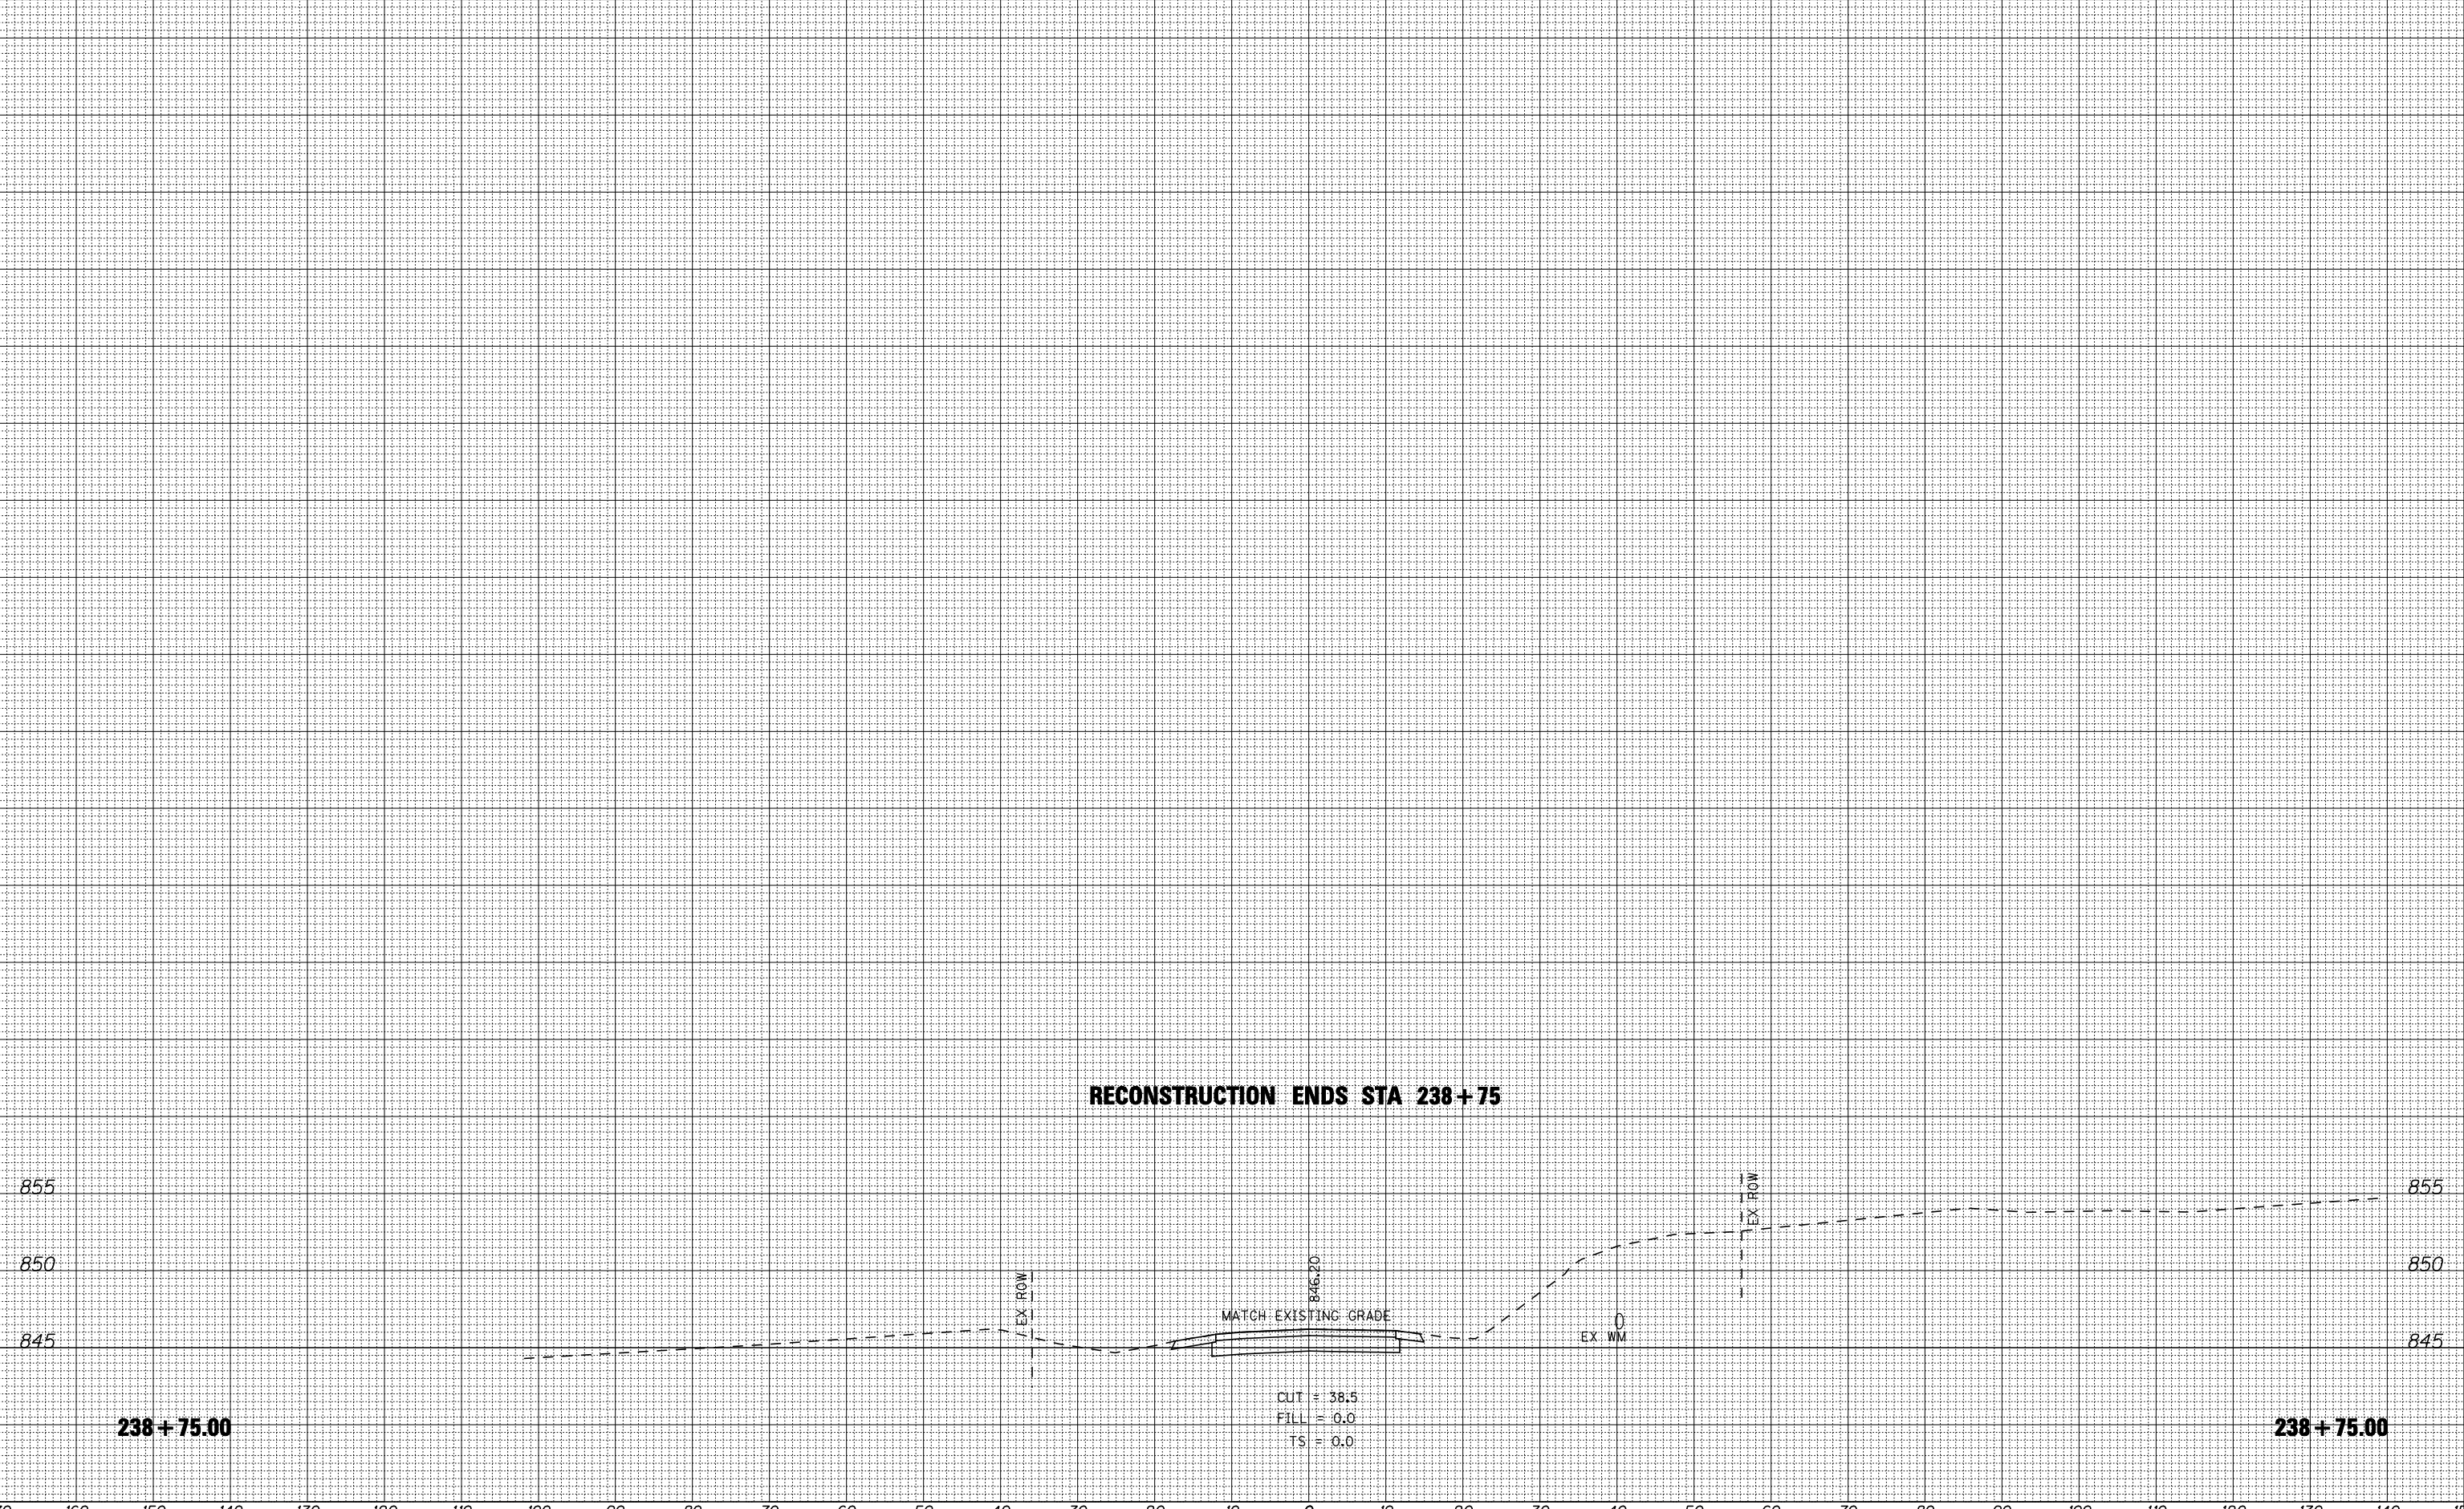

170 160 150 140 130 120 110 100 90 80 70 60 50 40 30 20 10 0 10 20 30 40 50 60 70 80 90 100 110 120 130 140 150

FILE NAME = ...\\cadd sheets\200793X595HT.dgn  
**THE UPCHURCH GROUP, INC.**

USER NAME = Elgrn 110	DESIGNED - RLH	REVISIED -
PLOT SCALE = 20.0000' / IN.	DRAWN - LMP	REVISIED -
PLOT DATE = 5/3/2013	CHECKED - MJS	REVISIED -
	DATE - APRIL 30, 2013	REVISIED -

**STATE OF ILLINOIS  
DEPARTMENT OF TRANSPORTATION**

**CROSS SECTIONS MITCHELL ROAD**

SCALE: SHEET NO. OF SHEETS STA. 238+76.22 TO STA. 238+76.22

F.A.P. RTE.	SECTION	COUNTY	TOTAL SHEETS	SHEET NO.
303	129R	WINNEBAGO	968	943
			CONTRACT NO. 64988	
ILLINOIS FED. AID PROJECT				