


FINAL SURVEY	SURVEYED	BY	DATE
NOTE BOOK NO.	PLOTTED		
	TEMPLATE		
	AREAS CHECKED		

ORIGINAL SURVEY	SURVEYED	BY	DATE
NOTE BOOK NO.	PLOTTED		
	TEMPLATE		
	AREAS CHECKED		

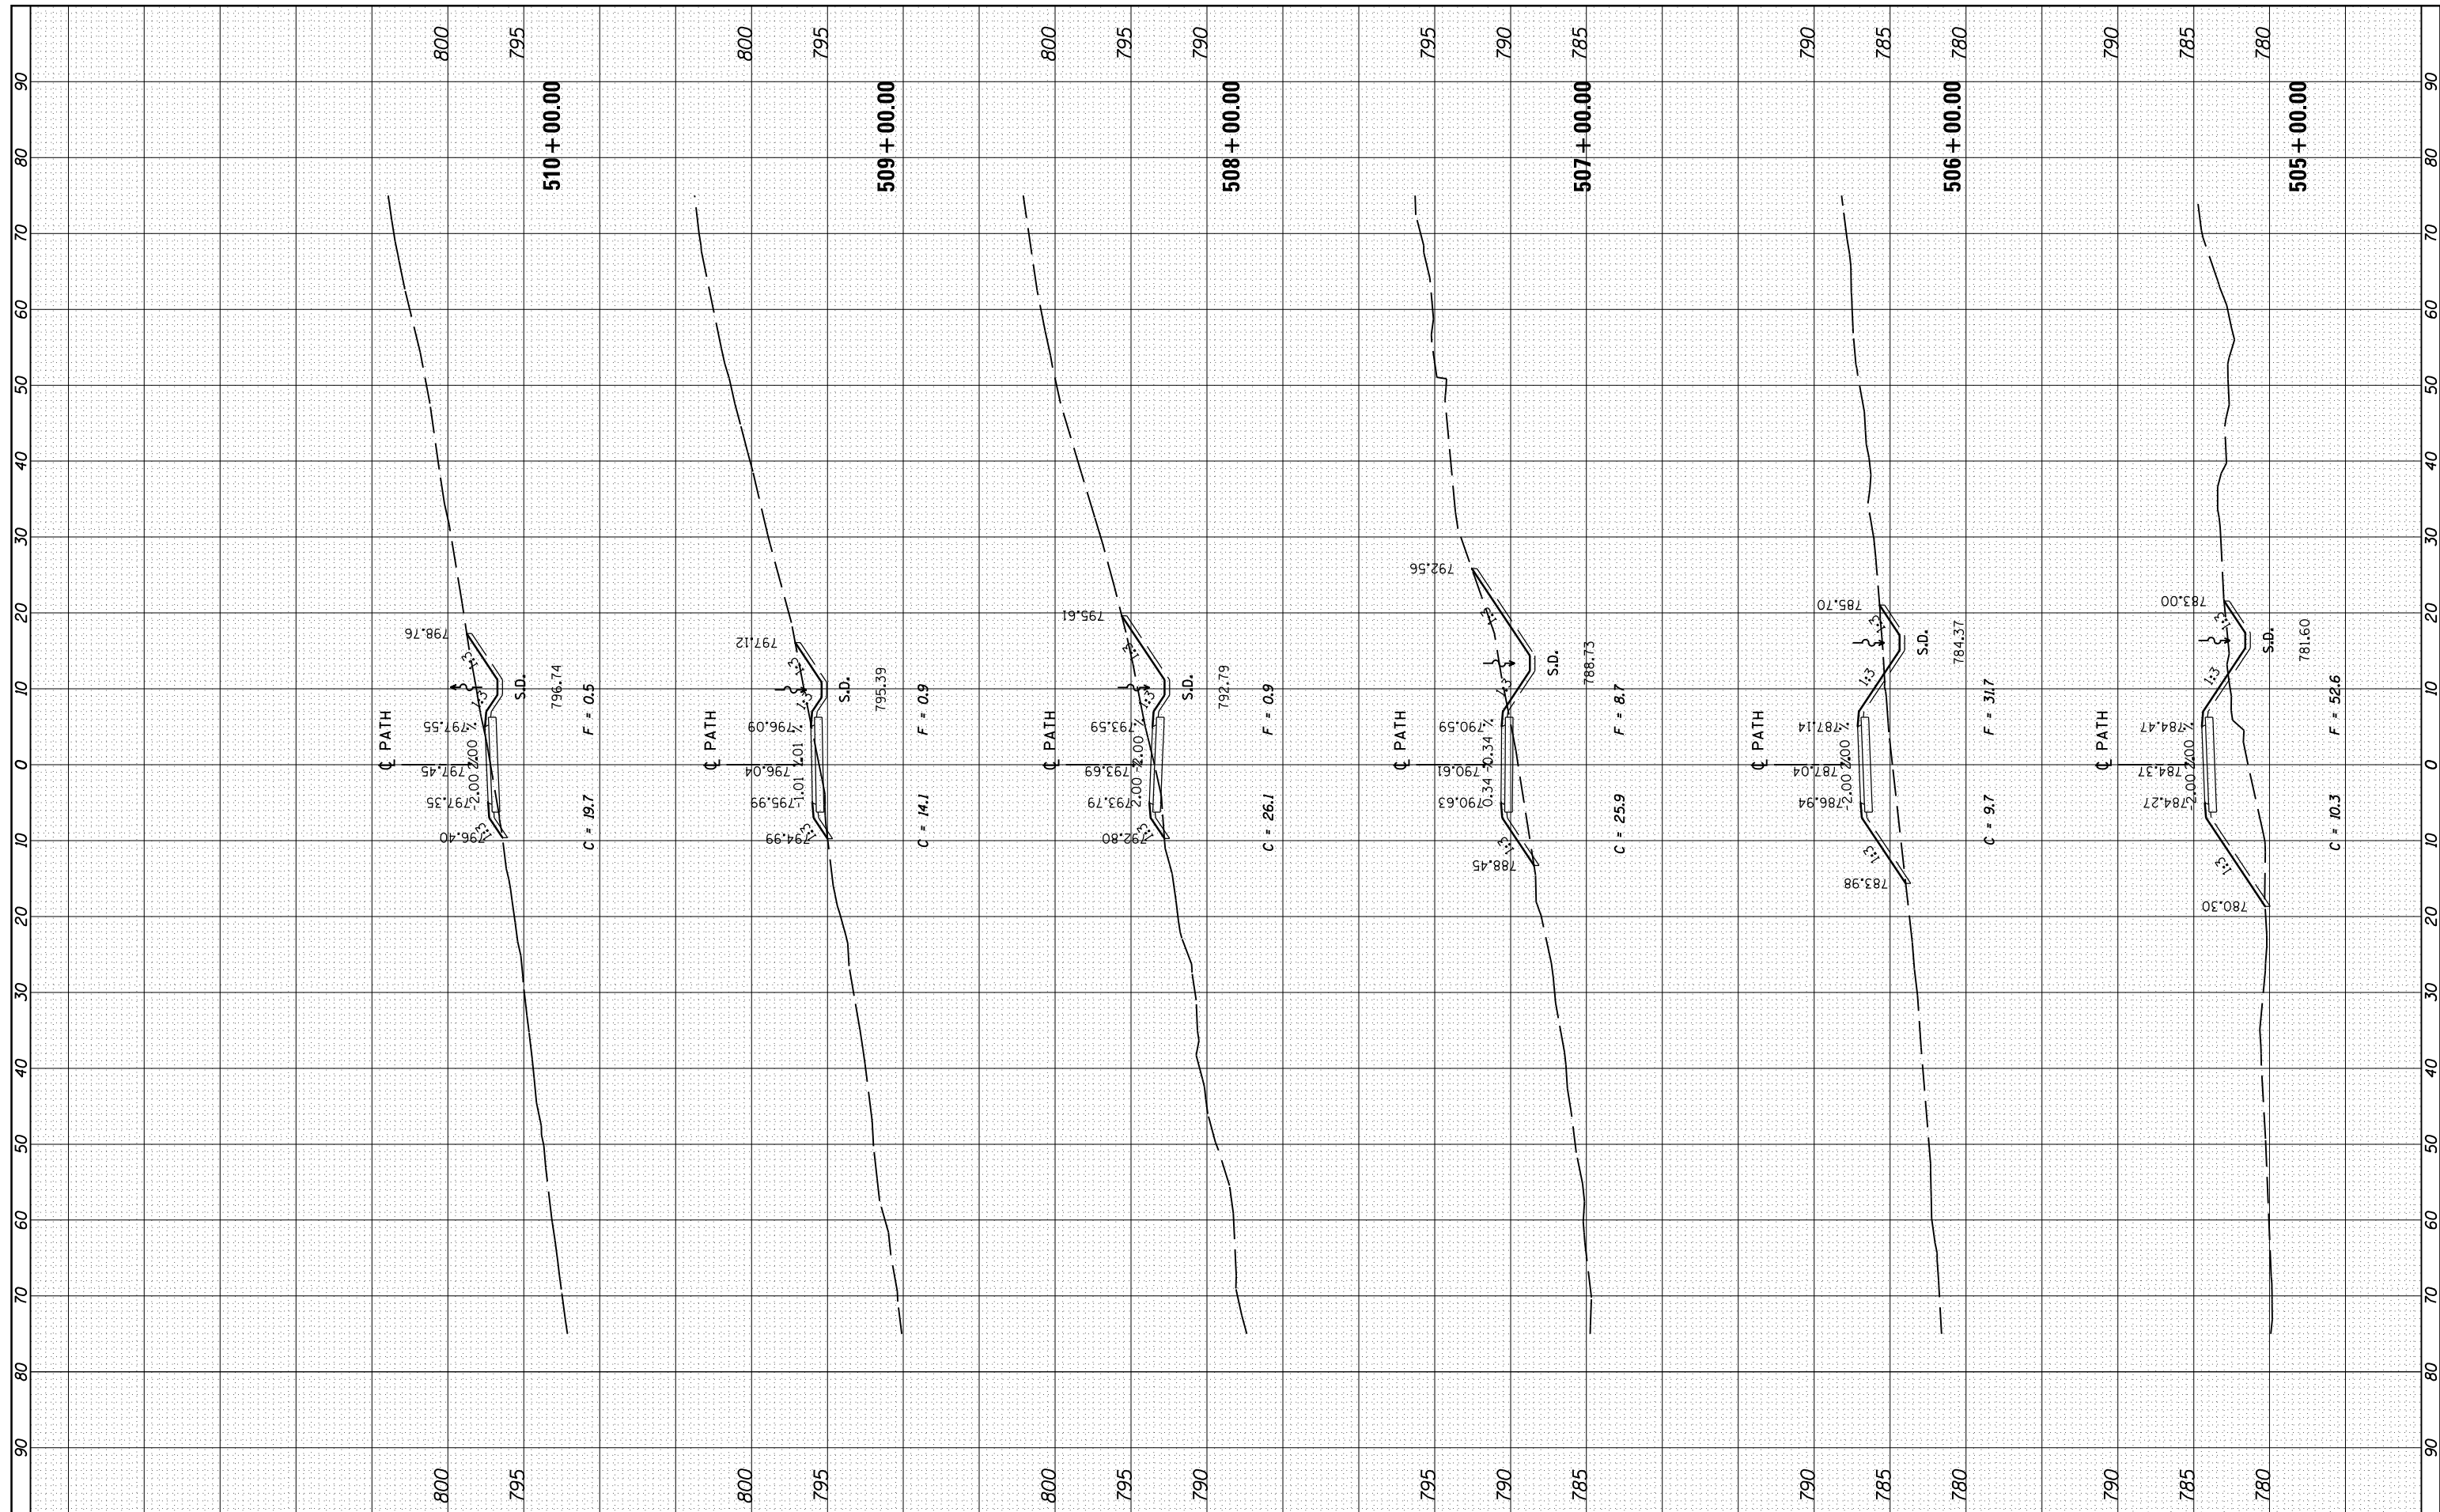

FILE NAME =
#FILEL#

USER NAME = #USER*
DESIGNED - THW
DRAWN - THW
CHECKED - AJK
DATE - 4.30 2013

REVISIED -
REVISIED -
REVISIED -
REVISIED -

STATE OF ILLINOIS
DEPARTMENT OF TRANSPORTATION

CROSS SECTION - ROCK CUT

SCALE: SHEET OF SHEETS STA. 505+00.00 TO STA. 510+00.00

F.A.P. RTE.	SECTION	COUNTY	TOTAL SHEETS	SHEET NO.
303	129R	WINNEBAGO	968	950
			CONTRACT NO. 64988	

ILLINOIS FED. AID PROJECT