


BY	DATE

ORIGINAL SURVEY	SURVEYED	BY	DATE
NO.	NO.		

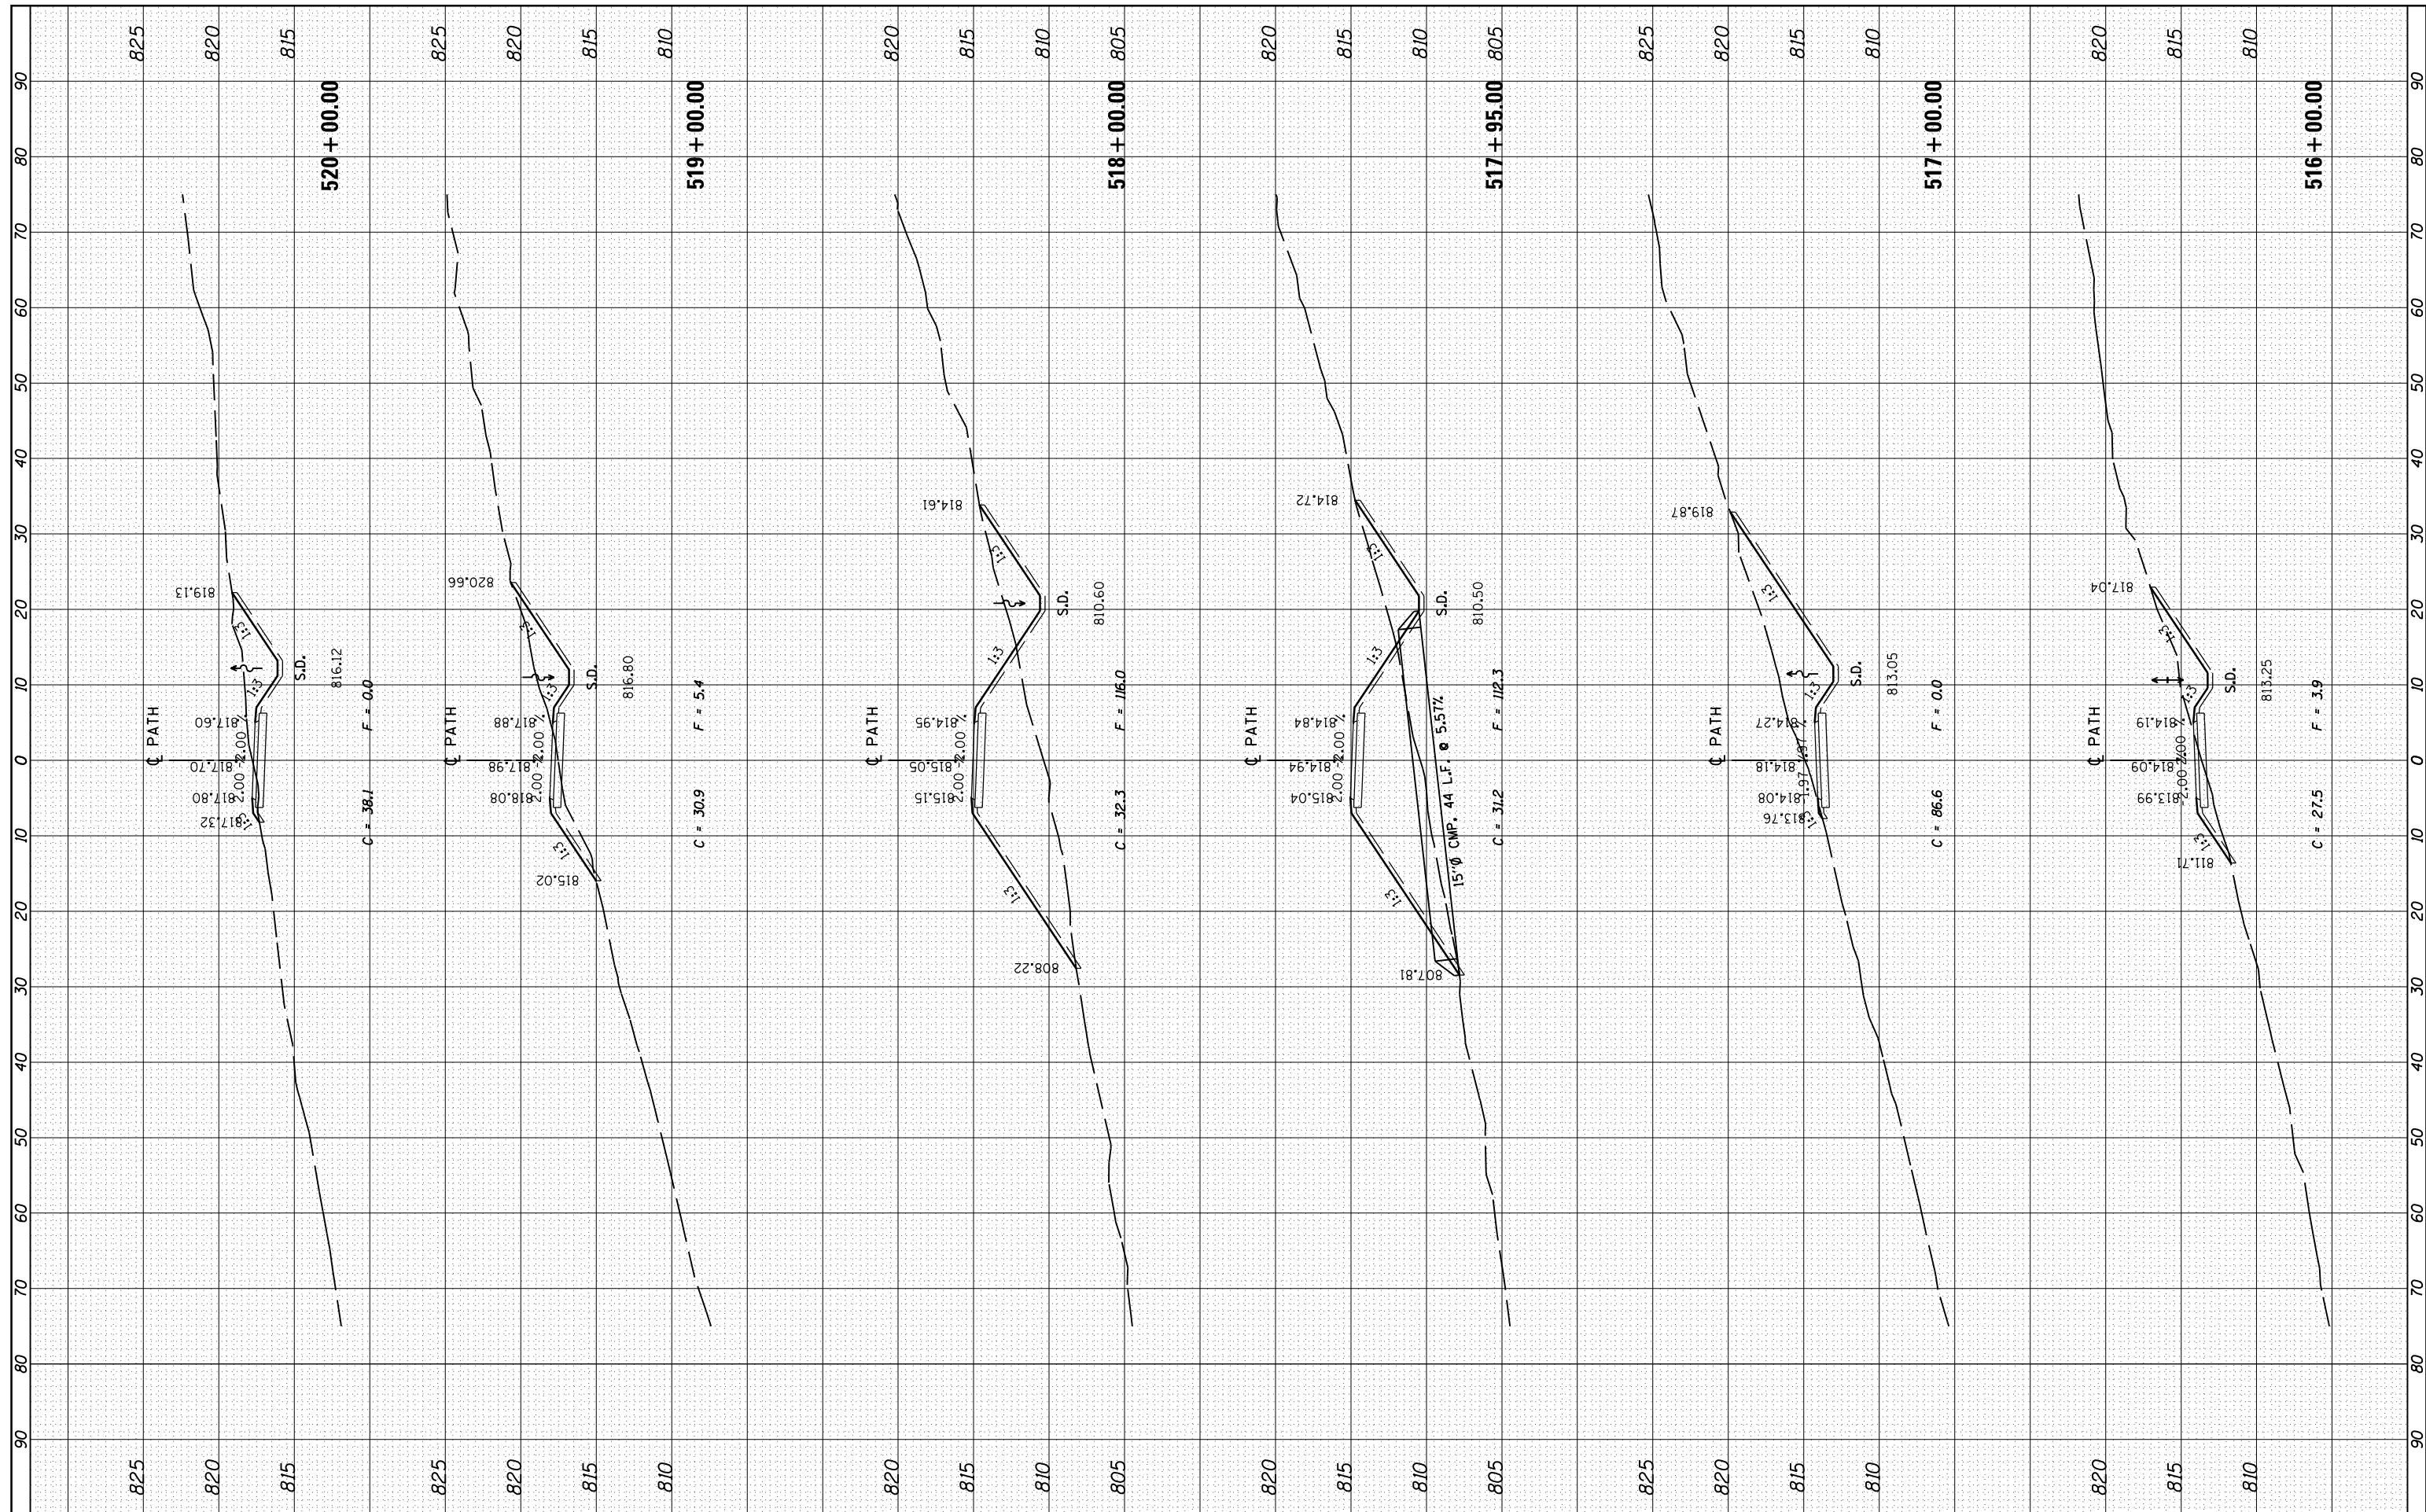

FILE NAME =	USER NAME = *USER*	DESIGNED - THW	REVISED -
FILEL		DRAWN - THW	REVISED -
		CHECKED - AJK	REVISED -
		DATE - 4.30 2013	REVISED -

**STATE OF ILLINOIS
DEPARTMENT OF TRANSPORTATION**

CROSS SECTION - ROCK CUT

SCALE: SHEET OF SHEETS STA. 516+00.00 TO STA. 520+00.00

F.A.P. RTE. 303	SECTION 129R	COUNTY WINNEBAGO	TOTAL SHEETS 968	SHEET NO. 952
ILLINOIS FED. AID PROJECT			CONTRACT NO. 64988	