


FINAL SURVEY NO.	SURVEYED PLOTTED TEMPLATE AREAS CHECKED	BY	DATE

ORIGINAL SURVEY NO.	SURVEYED PLOTTED TEMPLATE AREAS CHECKED	BY	DATE

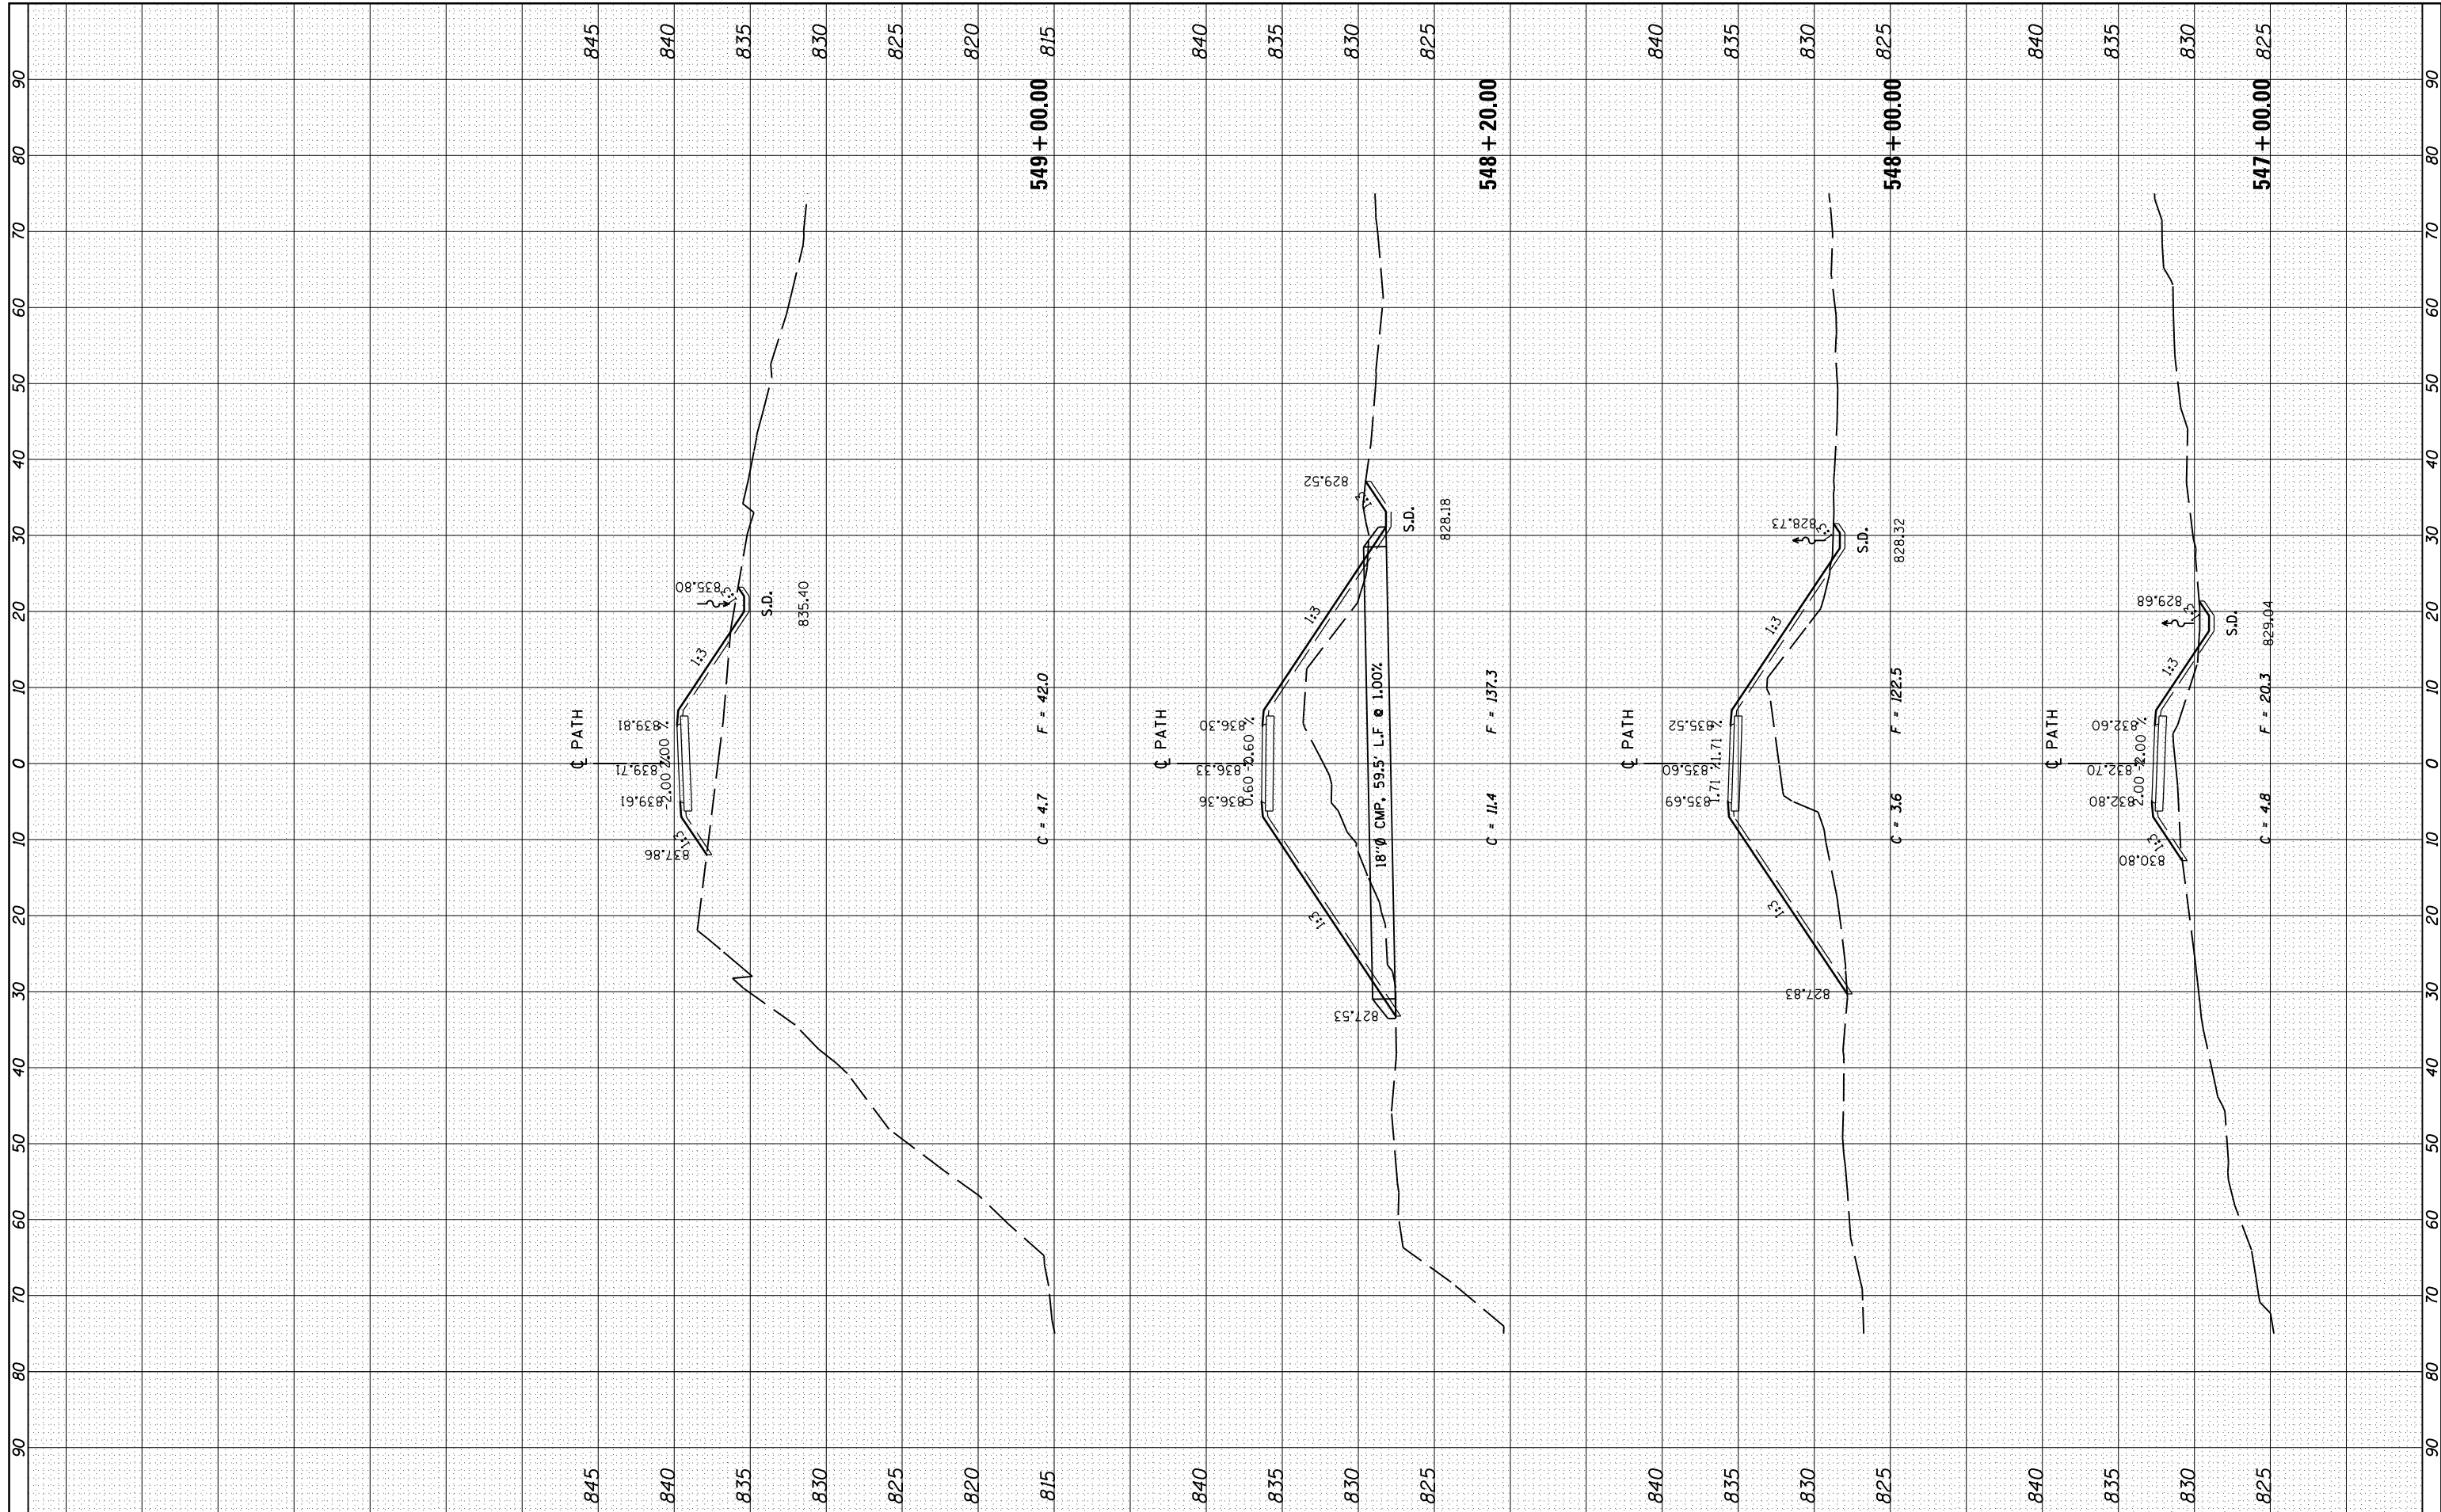

FILE NAME =
 #FILE#

USER NAME = #USER#
 #SCALE#
 #DATE#

DESIGNED - THW
 DRAWN - THW
 CHECKED - AJK
 DATE - 4.30 2013

REVISED -
 REVISED -
 REVISED -
 REVISED -

STATE OF ILLINOIS
 DEPARTMENT OF TRANSPORTATION

CROSS SECTION - ROCK CUT

SCALE: SHEET OF SHEETS STA. 547+00.00 TO STA. 549+00.00

F.A.P. RTE. 303	SECTION 129R	COUNTY WINNEBAGO	TOTAL SHEETS 968	SHEET NO. 958
ILLINOIS FED. AID PROJECT			CONTRACT NO. 64988	