


FINAL SURVEY NO.	SURVEYED PLOTTED	BY	DATE
NOTE BOOK	TEMPLATE		
AREAS CHECKED	AREAS CHECKED		

ORIGINAL SURVEY NO.	SURVEYED PLOTTED	BY	DATE
NOTE BOOK	TEMPLATE		
AREAS CHECKED	AREAS CHECKED		

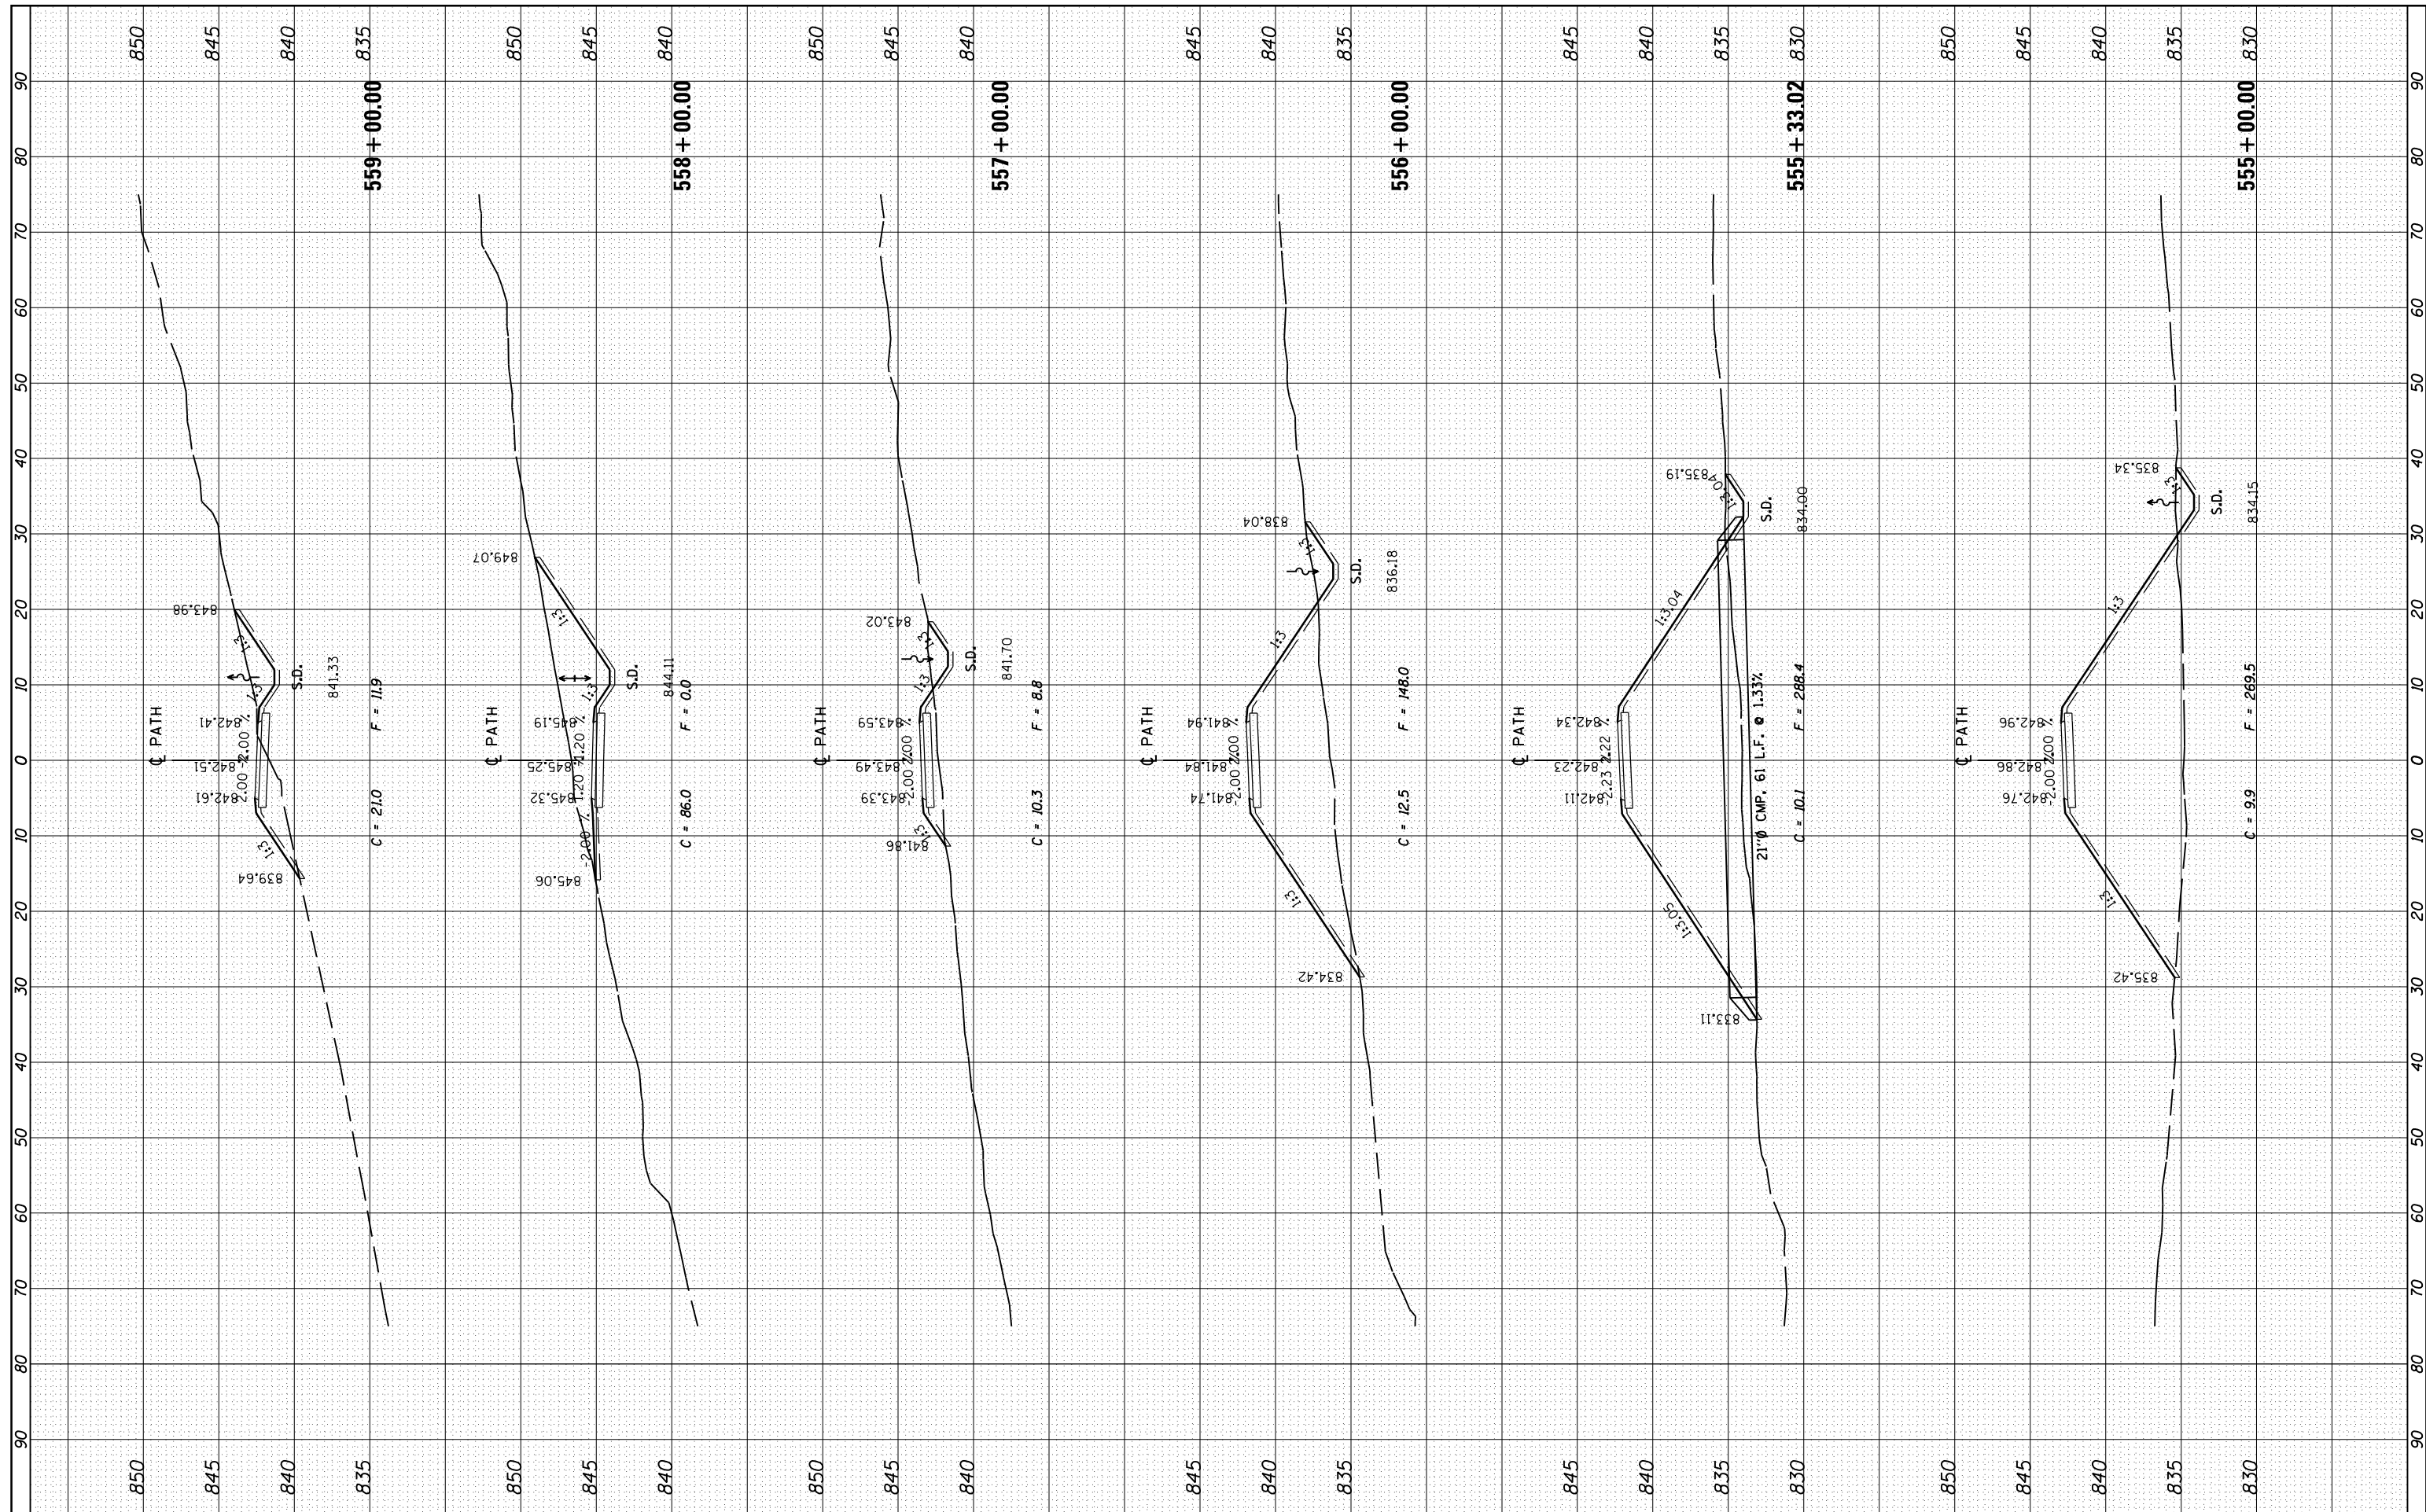

FILE NAME =
 FILEL

USER NAME = *USER*
 DESIGNED - THW
 DRAWN - THW
 CHECKED - AJK
 DATE - 4.30 2013

REVISED -
 REVISED -
 REVISED -
 REVISED -

**STATE OF ILLINOIS
 DEPARTMENT OF TRANSPORTATION**

CROSS SECTION - ROCK CUT

SCALE: SHEET OF SHEETS STA. 555+00.00 TO STA. 559+00.00

F.A.P. RTE. 303	SECTION 129R	COUNTY WINNEBAGO	TOTAL SHEETS 968	SHEET NO. 960
CONTRACT NO. 64988			ILLINOIS FED. AID PROJECT	