


FINAL SURVEY	SURVEYED	BY	DATE
NOTE BOOK	PLOTTED		
AREAS CHECKED	TEMPLATE		
NO.	AREAS CHECKED		

ORIGINAL SURVEY	SURVEYED	BY	DATE
NOTE BOOK	PLOTTED		
AREAS CHECKED	TEMPLATE		
NO.	AREAS CHECKED		

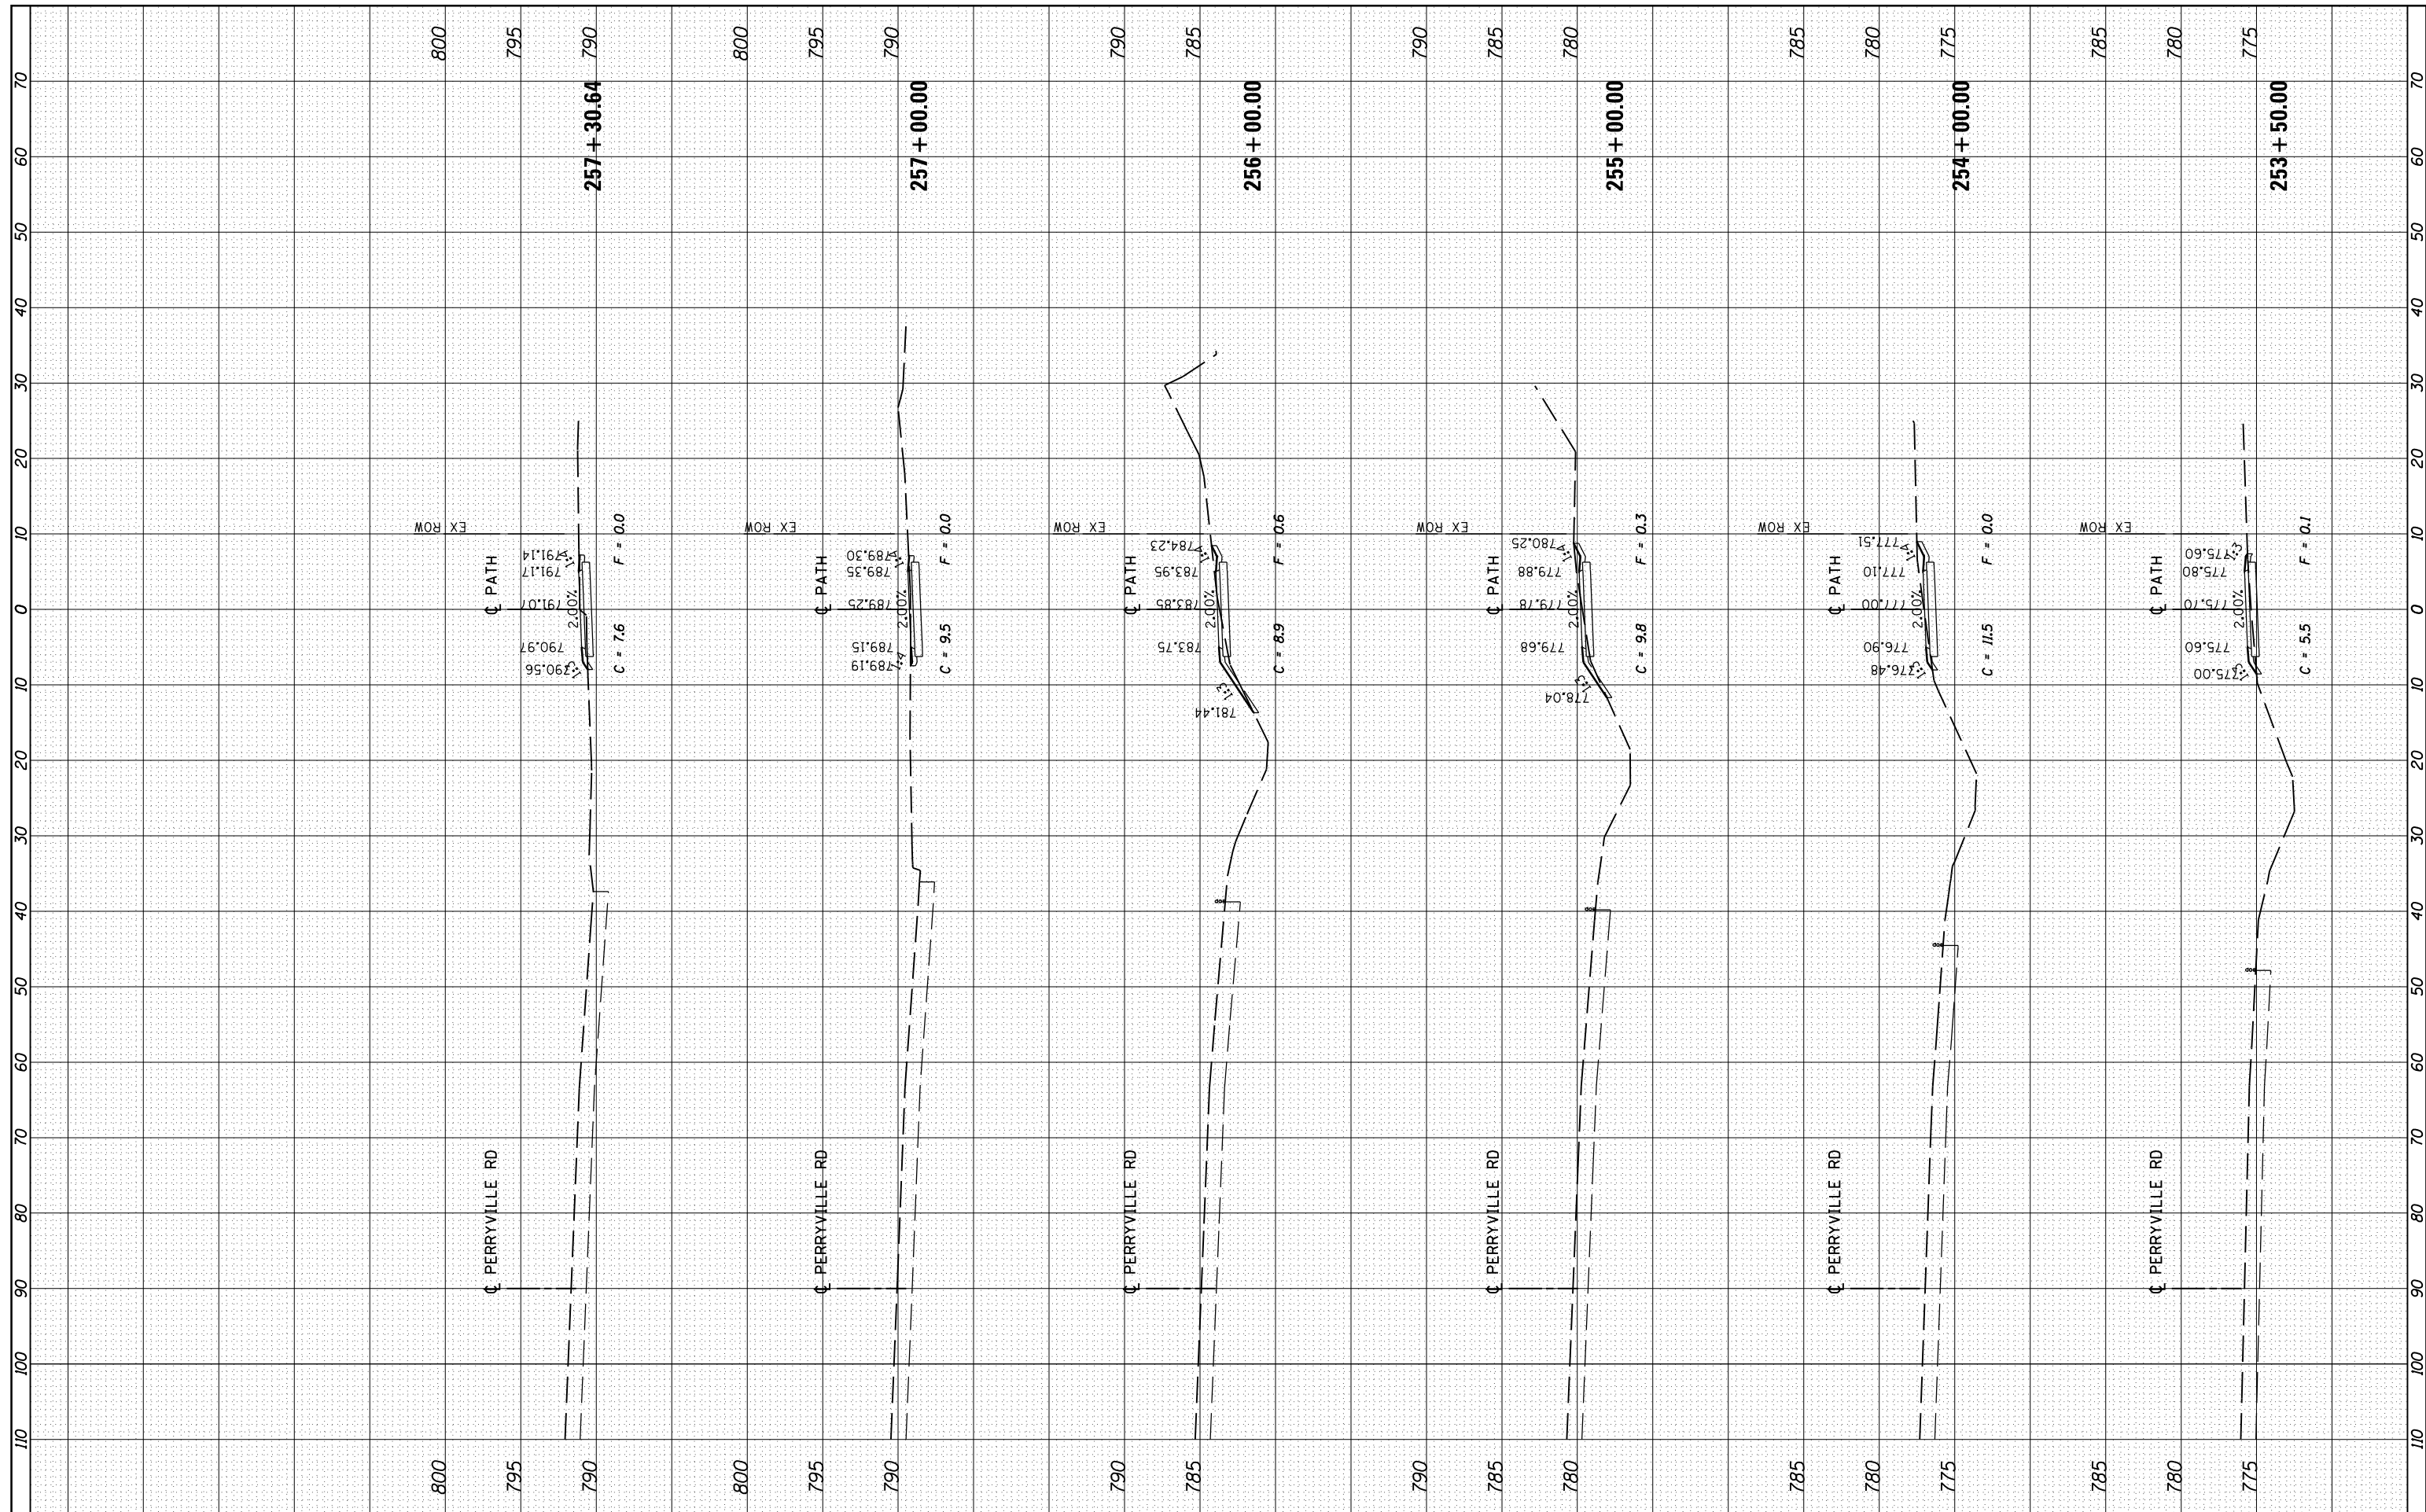

FILE NAME =  
#FILEL#

USER NAME = #USER\*  
DESIGNED - THW  
DRAWN - THW  
CHECKED - AJK  
DATE - 4.30 2013

REVISIONS:  
REVISOR -  
DATE -  
REVISOR -  
DATE -

STATE OF ILLINOIS  
DEPARTMENT OF TRANSPORTATION

CROSS SECTION - PERRYVILLE ROAD

SCALE: SHEET OF SHEETS STA. 253+50.00 TO STA. 257+30.64

F.A.P. RTE.	SECTION	COUNTY	TOTAL SHEETS	SHEET NO.
303	129R	WINNEBAGO	968	968
			CONTRACT NO. 64988	

ILLINOIS FED. AID PROJECT