


FOOTING LAYOUT

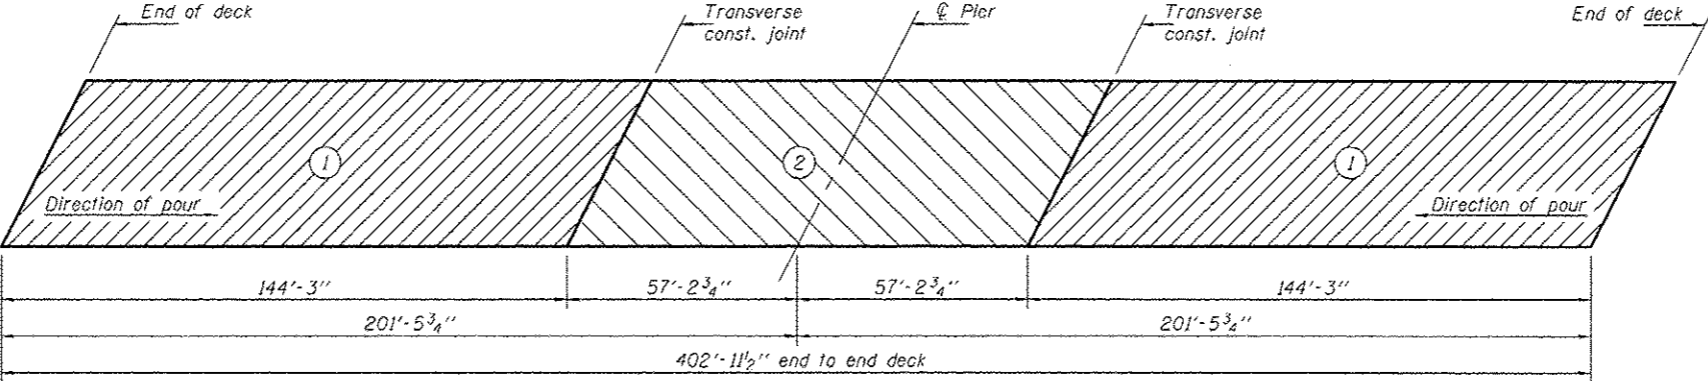

DECK POURING SEQUENCE

DESIGNED - Nick R. Barnett
 CHECKED - Al-Barrae R. Shebib
 DRAWN - h.t. duong
 CHECKED - NRB/GRA

EXAMINED *James F. [Signature]*
 ACTING ENGINEER OF BRIDGE DESIGN
 PASSED *[Signature]*
 ACTING ENGINEER OF BRIDGES AND STRUCTURES

DATE - OCTOBER 4, 2013
 REVISED
 REVISED

**STATE OF ILLINOIS
 DEPARTMENT OF TRANSPORTATION**

**FOOTING LAYOUT
 STRUCTURE NO. 101-0195 (E.B.) & 101-0196 (W.B.)**
 SHEET NO. 5 OF 55 SHEETS

F.A.P. RTE.	SECTION	COUNTY	TOTAL SHEETS	SHEET NO.
301	3BR & 3BR-1	WINNEBAGO	290	104
CONTRACT NO. 64D19				
ILLINOIS FED. AID PROJECT				