


ELEVATION

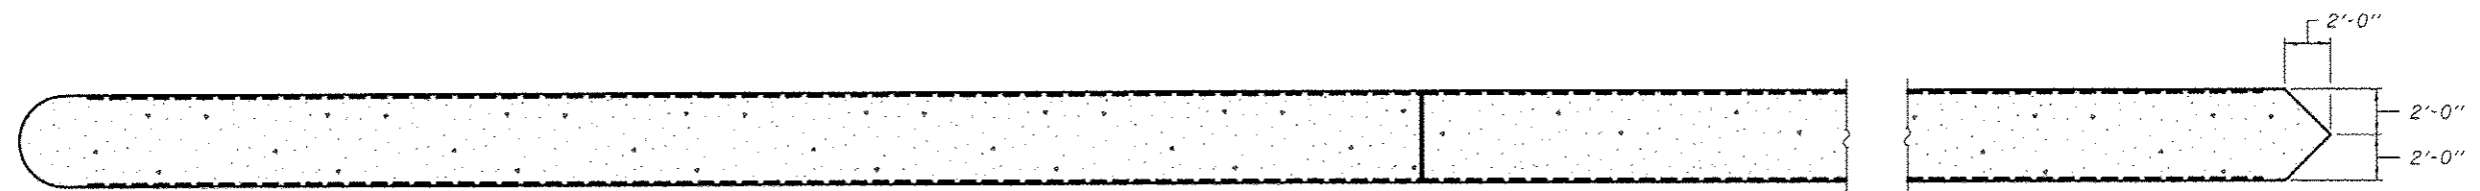

SECTION A-A

DESIGNED - Nick R. Barnett
 CHECKED - Frank W. Sharpe
 DRAWN - MICHAEL B. MOSSMAN
 CHECKED - NRB/FWS/GRA

EXAMINED *Joanne F. [Signature]*
 ACTING ENGINEER OF BRIDGE DESIGN
 PASSED *[Signature]*
 ACTING ENGINEER OF BRIDGES AND STRUCTURES

DATE - OCTOBER 4, 2013
 REVISED
 REVISED

STATE OF ILLINOIS
 DEPARTMENT OF TRANSPORTATION

PIER FORM LINER - OPTION A
 STRUCTURE NO. 101-0197 (E.B.) & 101-0198 (W.B.)

SHEET NO. 43 OF 50 SHEETS

F.A.P. RTE.	SECTION	COUNTY	TOTAL SHEETS	SHEET NO.
301	3BR & 3BR-1	WINNEBAGO	290	218
			CONTRACT NO. 64019	
ILLINOIS FED. AID PROJECT				